




Note:  
This drawing is copyright. Do not scale off dimensions. All dimensions are to be checked on site. Contractor to report any dimensional discrepancies, errors or omissions prior to commencing on site.

-  Indicates existing roofline
-  Indicates height and plane of ridge line to the existing building

1. entrance hall
2. corridor
3. bedroom
4. bathroom
5. study
6. kitchen
7. living
8. terrace
9. communal entrance to upper flats
10. gated access
11. stair to basement flat
12. bridge to ground floor flat
13. roof light over
14. roof light below
15. communal stair
16. refuse store
17. cycle store

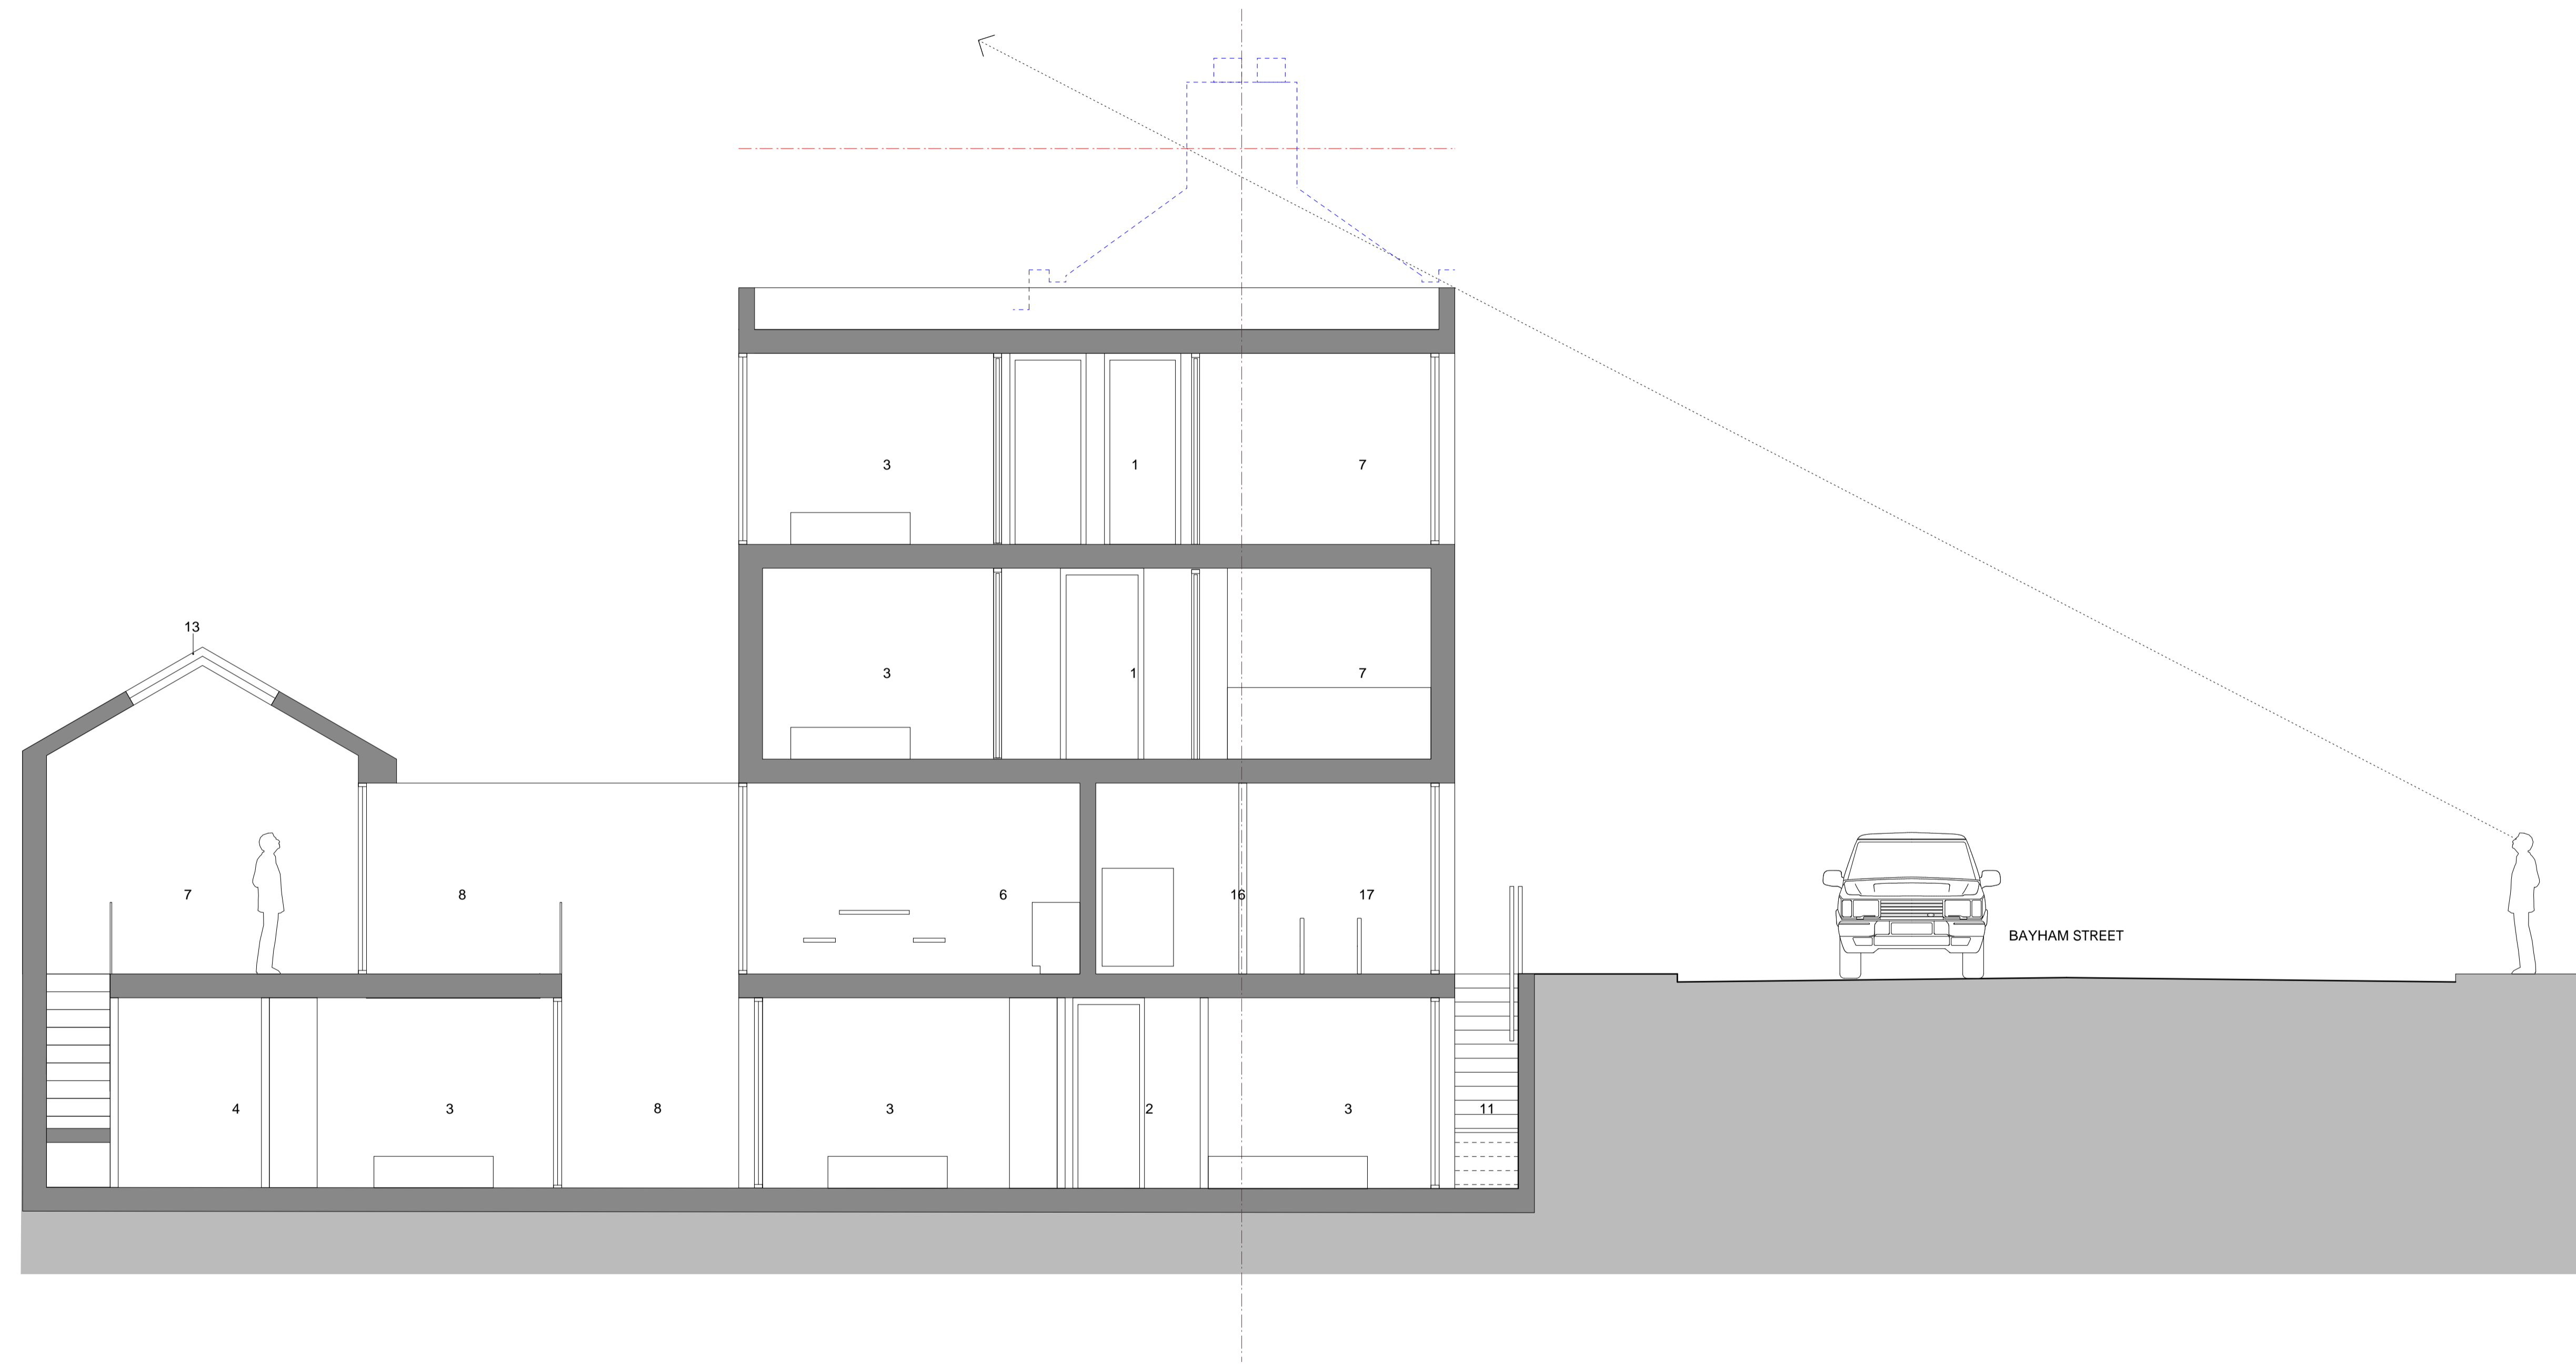

K			
J			
I			
H			
G			
F			
E			
D	11.05.11	Third floor omitted.	nd
C	11.02.10	Updated to suit revised plans. Top floor set back further.	nd
B	09.11.09	Updated to suit revised plans. Top floor set back.	nd
A	17.09.09	Existing chimney stacks indicated.	nd
Rev.	Date	Details	By

**A Section AA Proposed**  
1:50 @ A1 / 1:100 @ A3



Project Title  
21 Bayham Street  
Camden Town, London

Drawing Title  
Section AA  
Proposed

Date  
20.05.08  
Scales  
1:50 @ A1 / 1:100 @ A3  
Status  
Preliminary

Job No.	Element	Type	Drawing No.	Revision
0813	[ -- ]	PL	130	D