


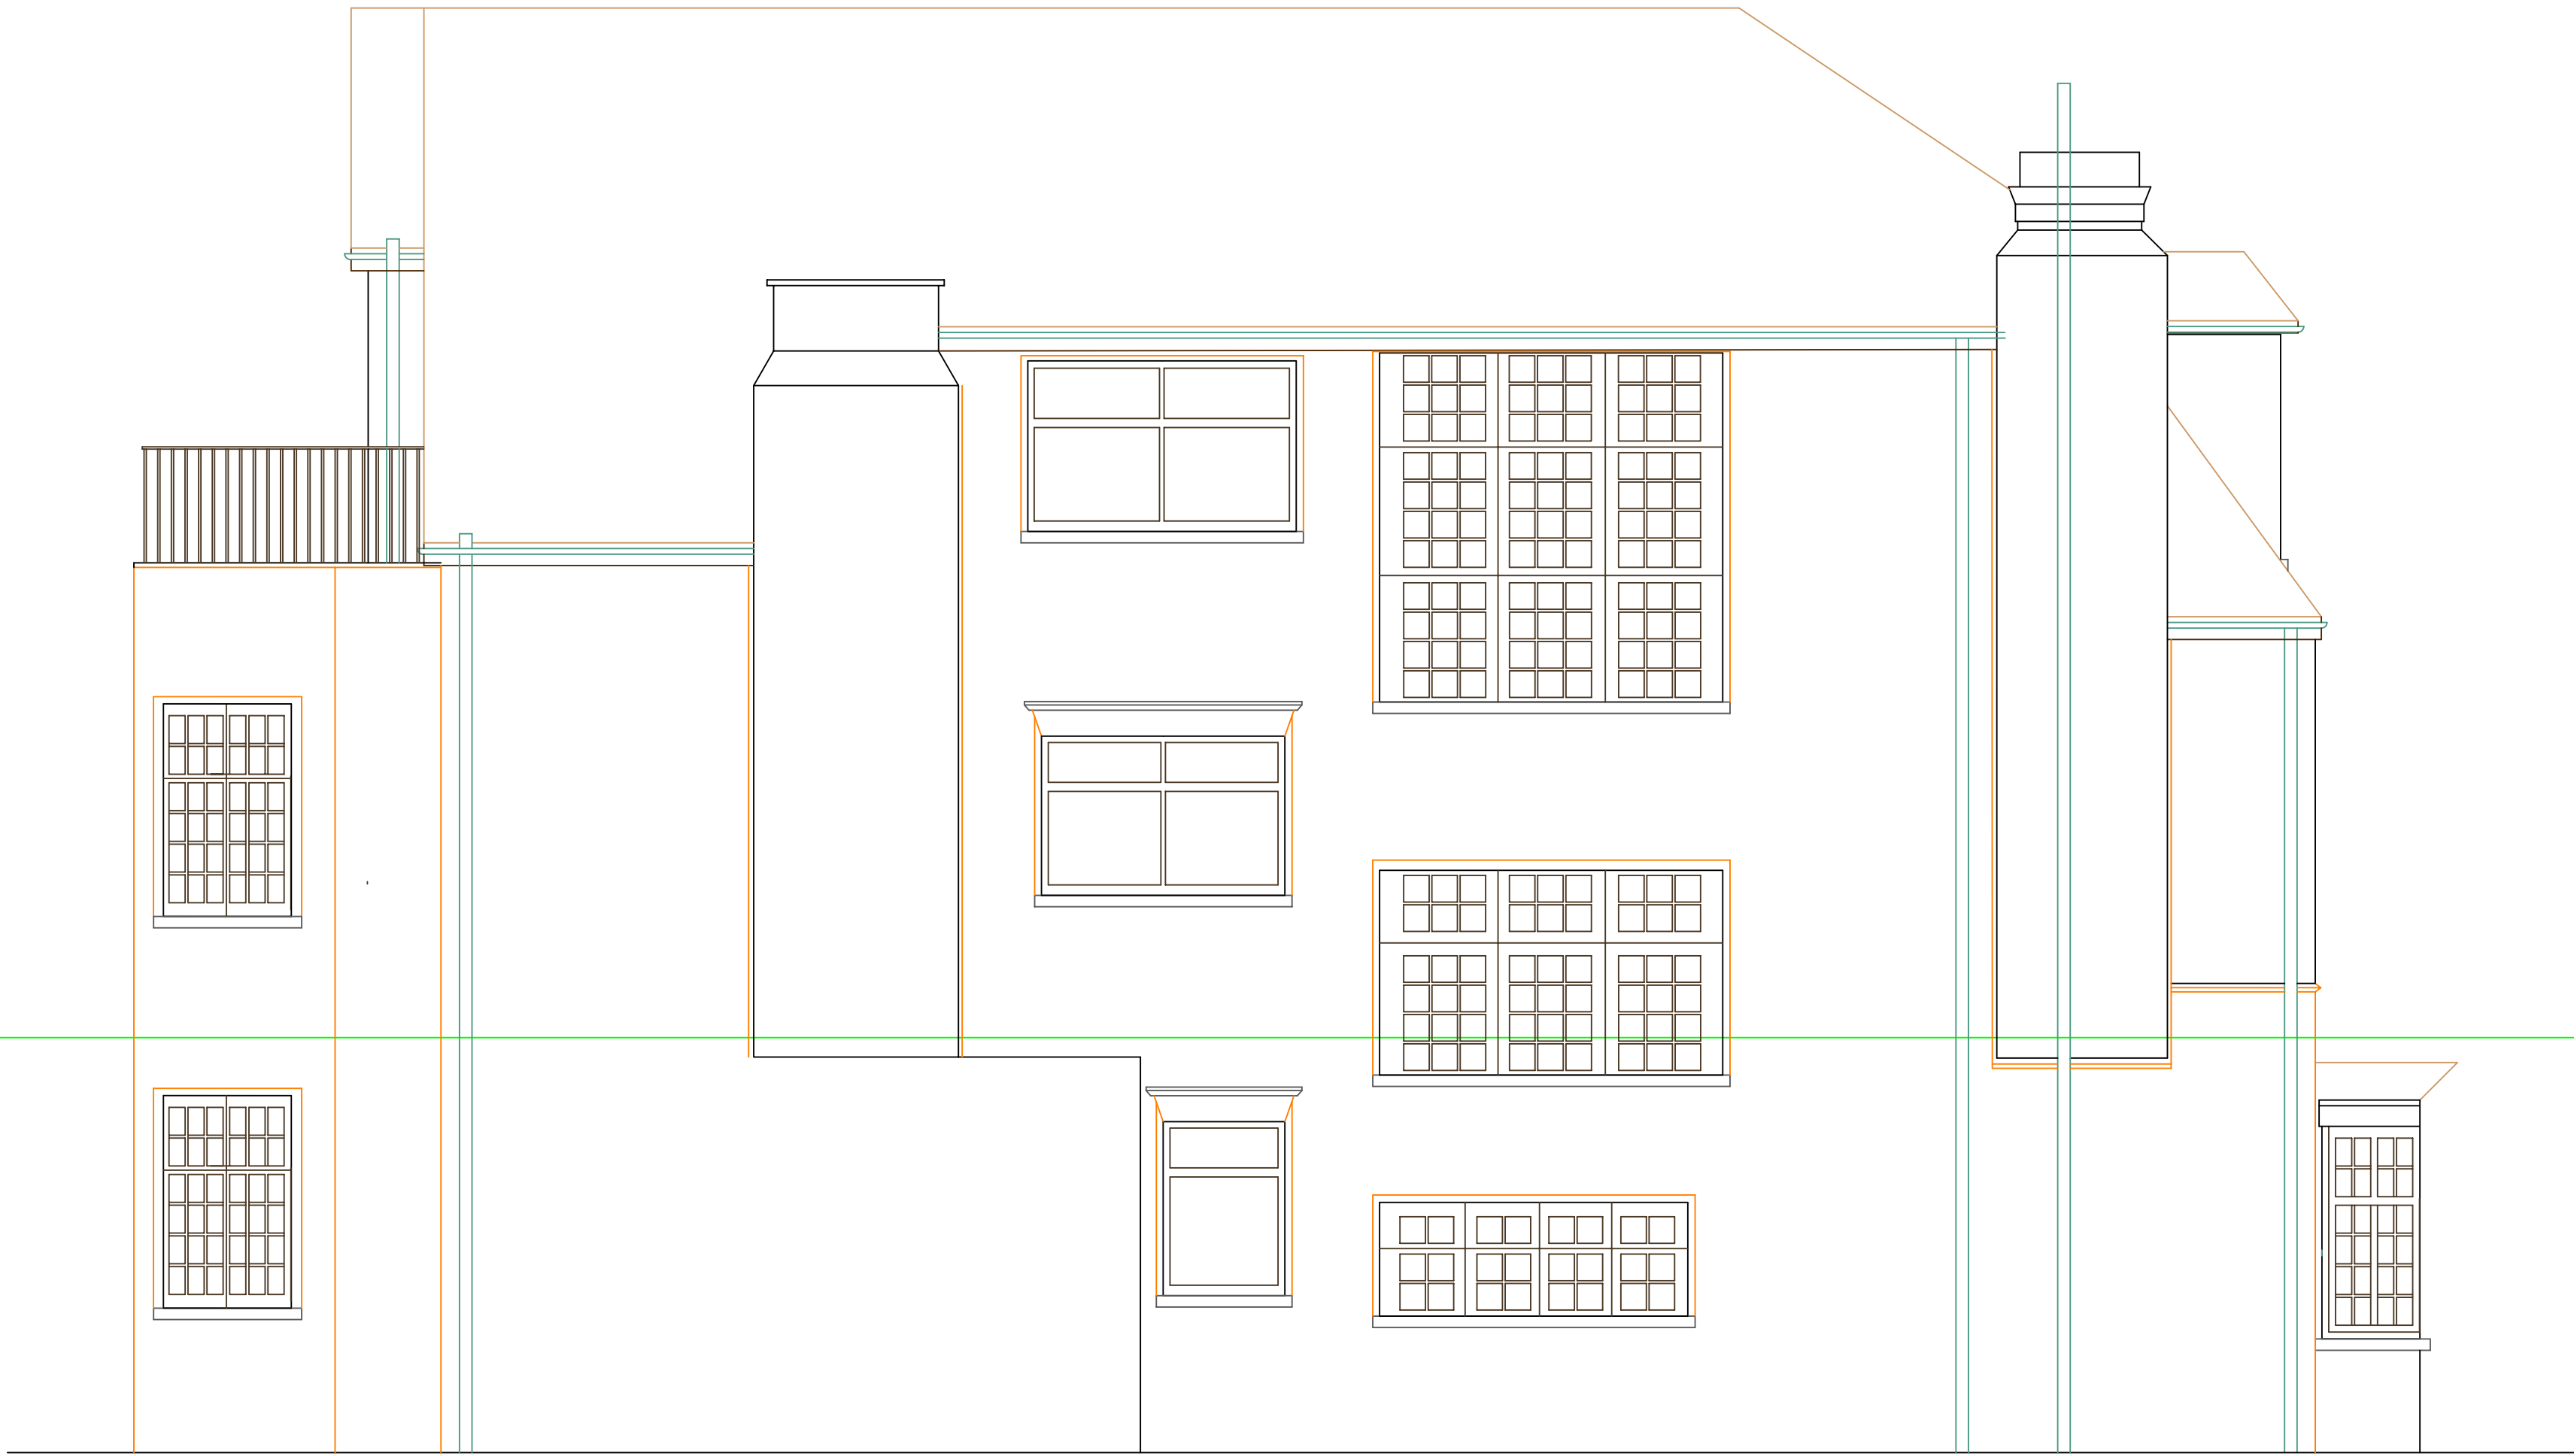

Proposed Left Side Elevation

Itemref: 201	Apt 3, 15 Bracknell Gardens			Article No /Reference	
Designed by PC	Checked by LK	Approved by - date -	Filename ELEVATION	Date 06/04/10	Scale 1:50@A1
PROPOSED LEFT SIDE ELEVATION					
AK		A010		Revision -	Sheet -