


please note all dimensional information is purely for sketch purposes and will need to be checked on site

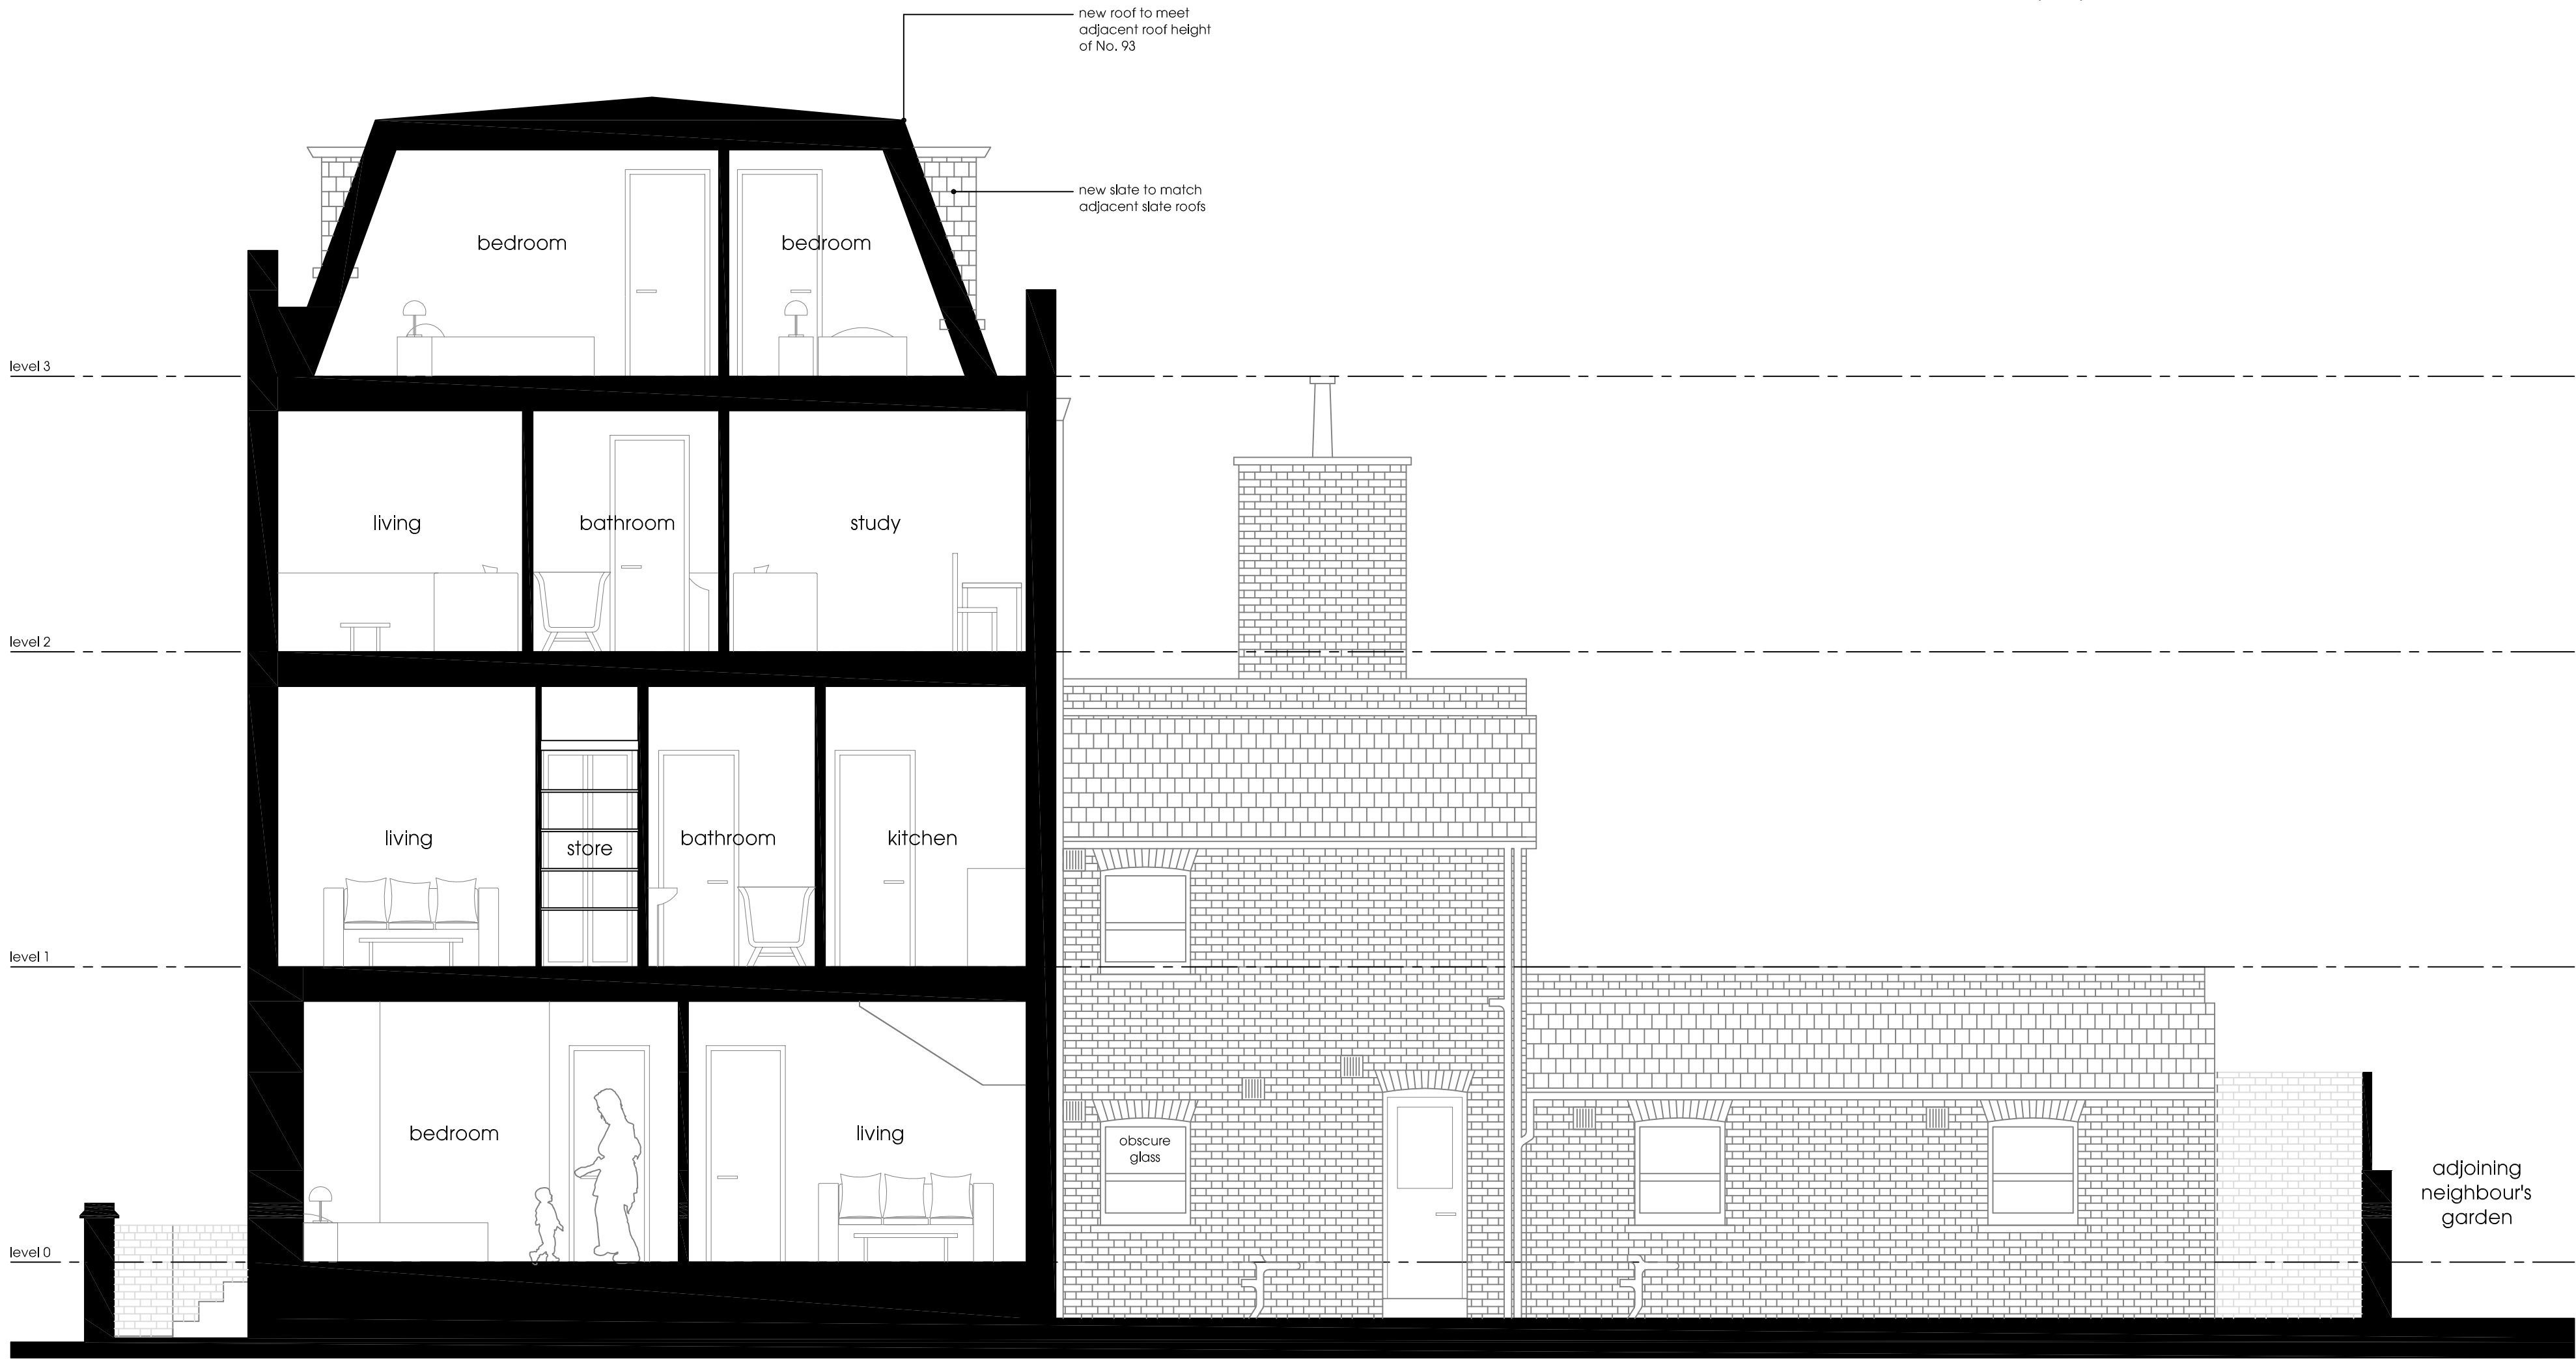

proposed section aa

disclaimer:
do not scale from this drawing.
check all dimensions on site before fabrication or setting out.
this document is copyright and may not be reproduced without the permission of the owner.

notes:

for planning only

rev: notes:

date:

dwn:

iss:

key:

studio
mujo
www.studiomujo.com

client:
glencourt properties limited

project:
91 york way, camden, n7 9qf

drawing title:
proposed section aa

drawn by: jz	checked by: mi	issued by: jz	date of first issue: 04/01/2010
project no: 102			scale @ a2: 1:50
drawing no: pl 008			revision: -