


please note all dimensional information is purely for sketch purposes and will need to be checked on site

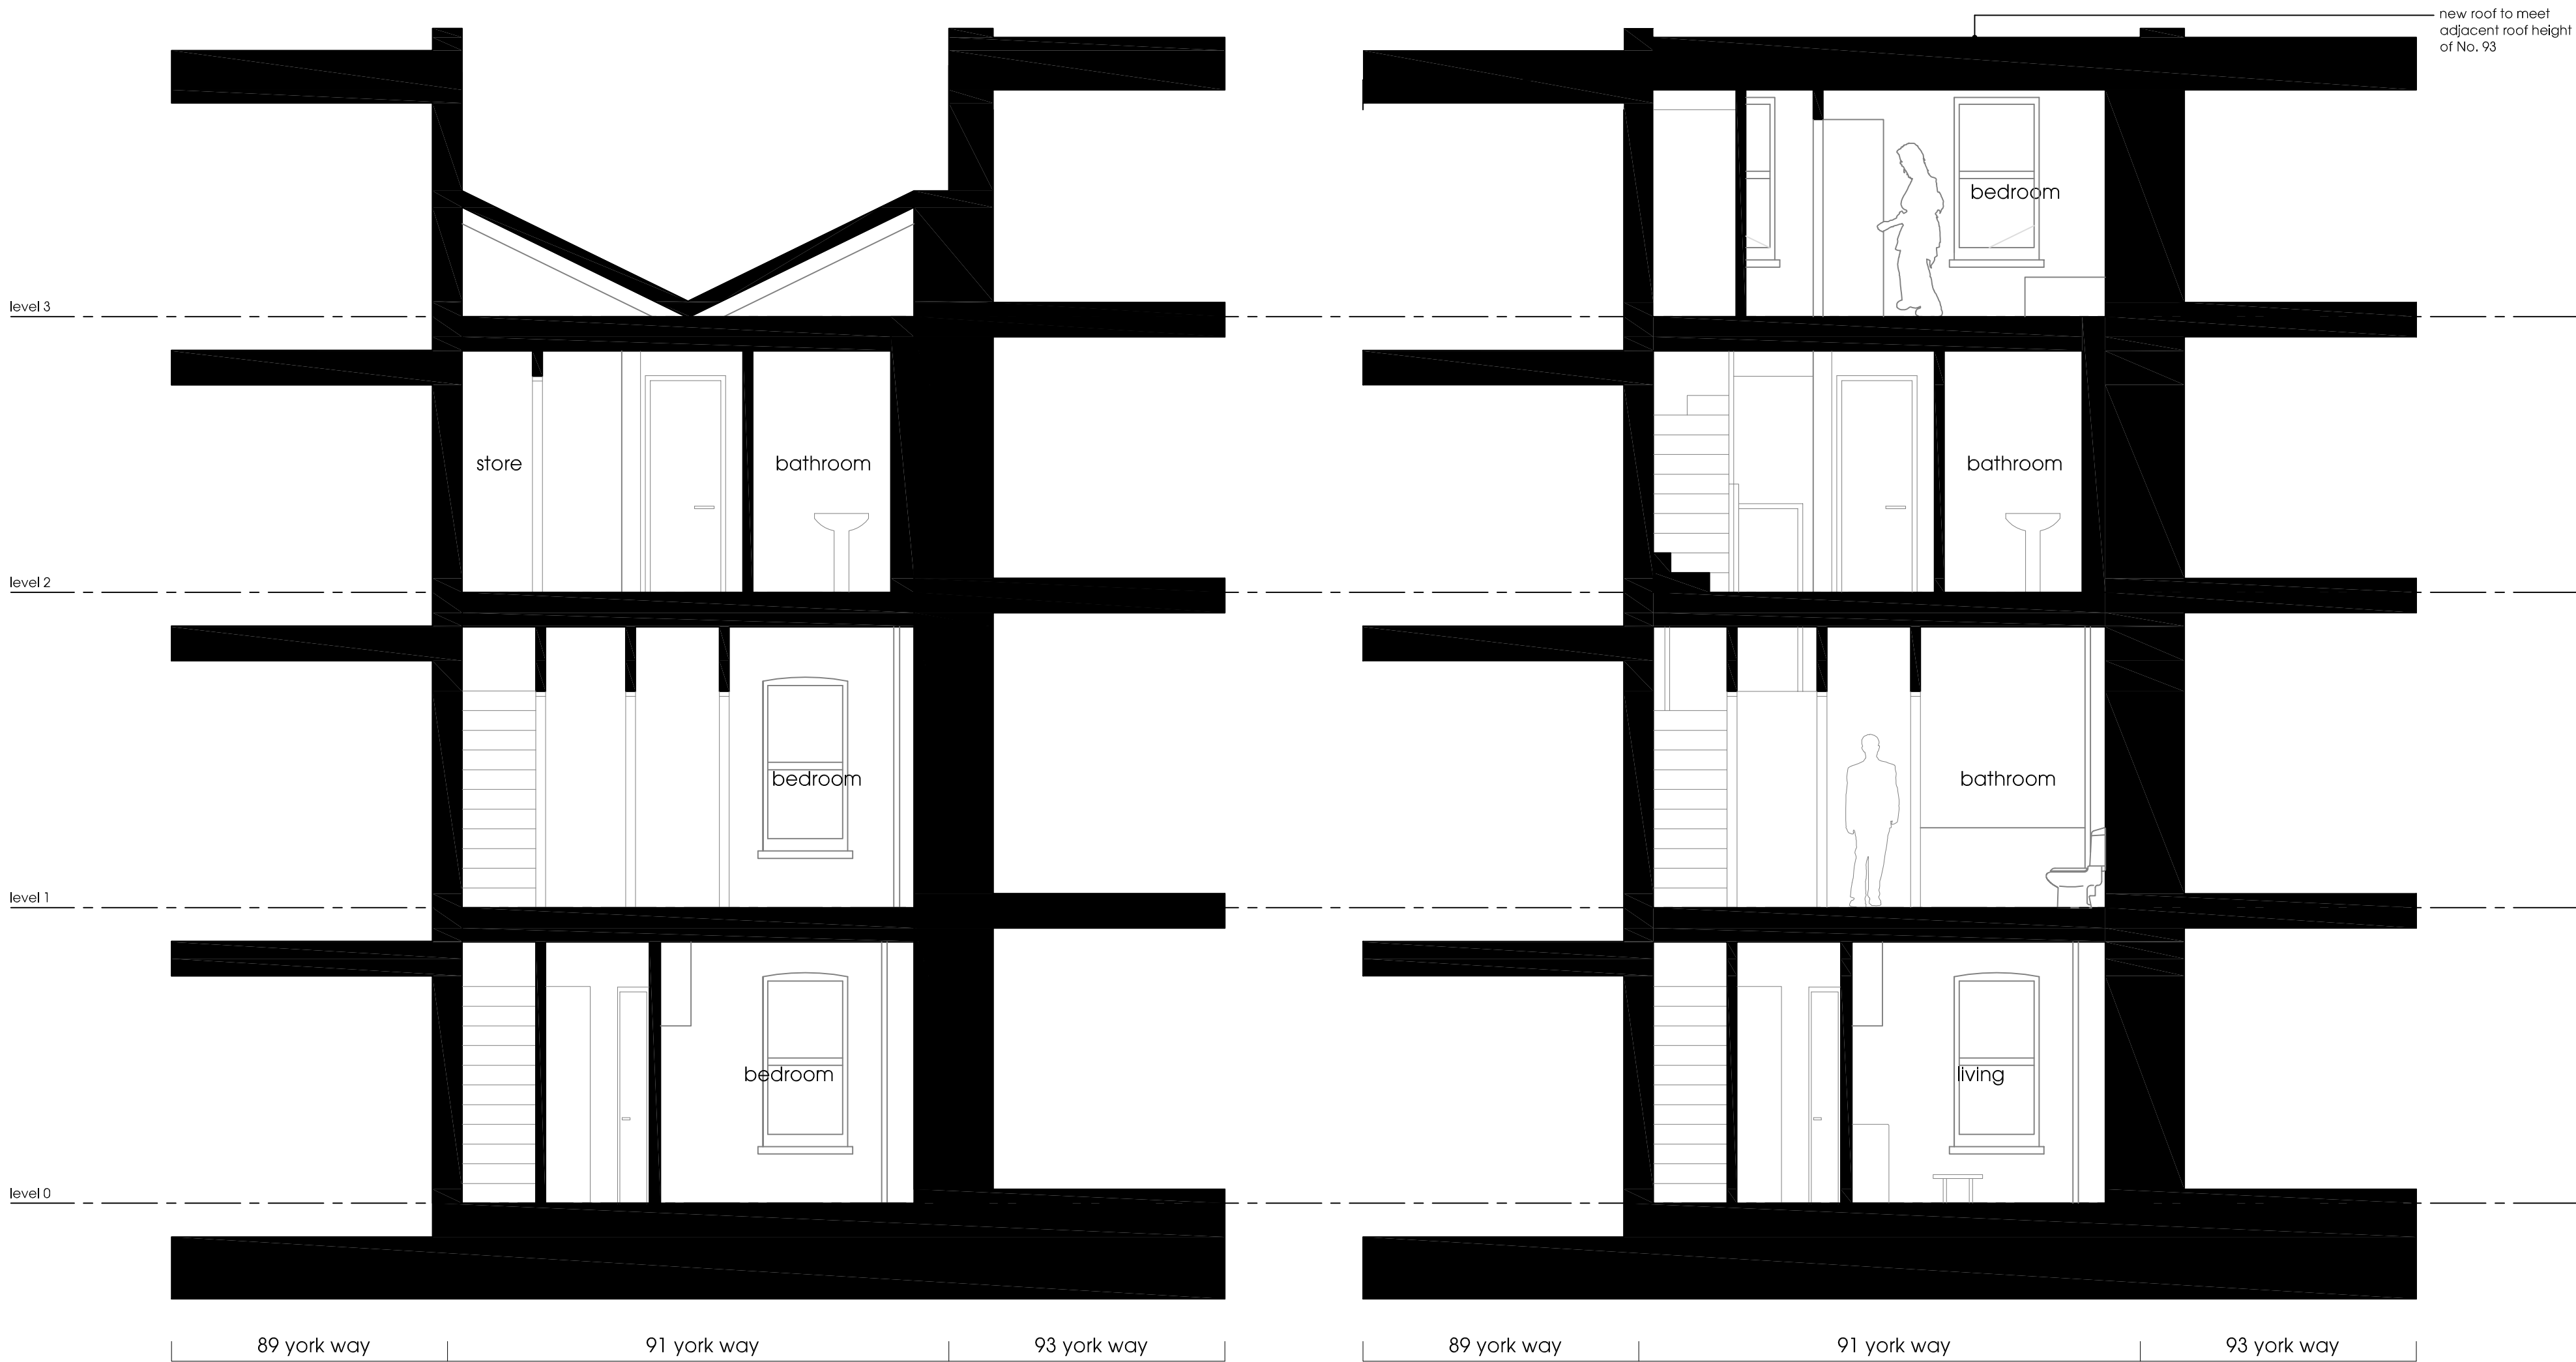

existing section bb

proposed section bb

<div>disclaimer: do not scale from this drawing. check all dimensions on site before fabrication or setting out. this document is copyright and may not be reproduced without the permission of the owner.</div>	rev:	notes:	date:	dwn:	iss:	key:	<div>studio mujo</div> <div>www.studiomujo.com</div>	project: 91 york way, camden, n7 9qf
								drawing title: existing and proposed section bb
<div>notes:  for planning only</div>							client: glencourt properties limited	drawn by: jz    checked by: mi    issued by: jz    date of first issue: 04/01/2010
								project no: 102    scale @ a2: 1:50
								drawing no: pl 009    revision: -