


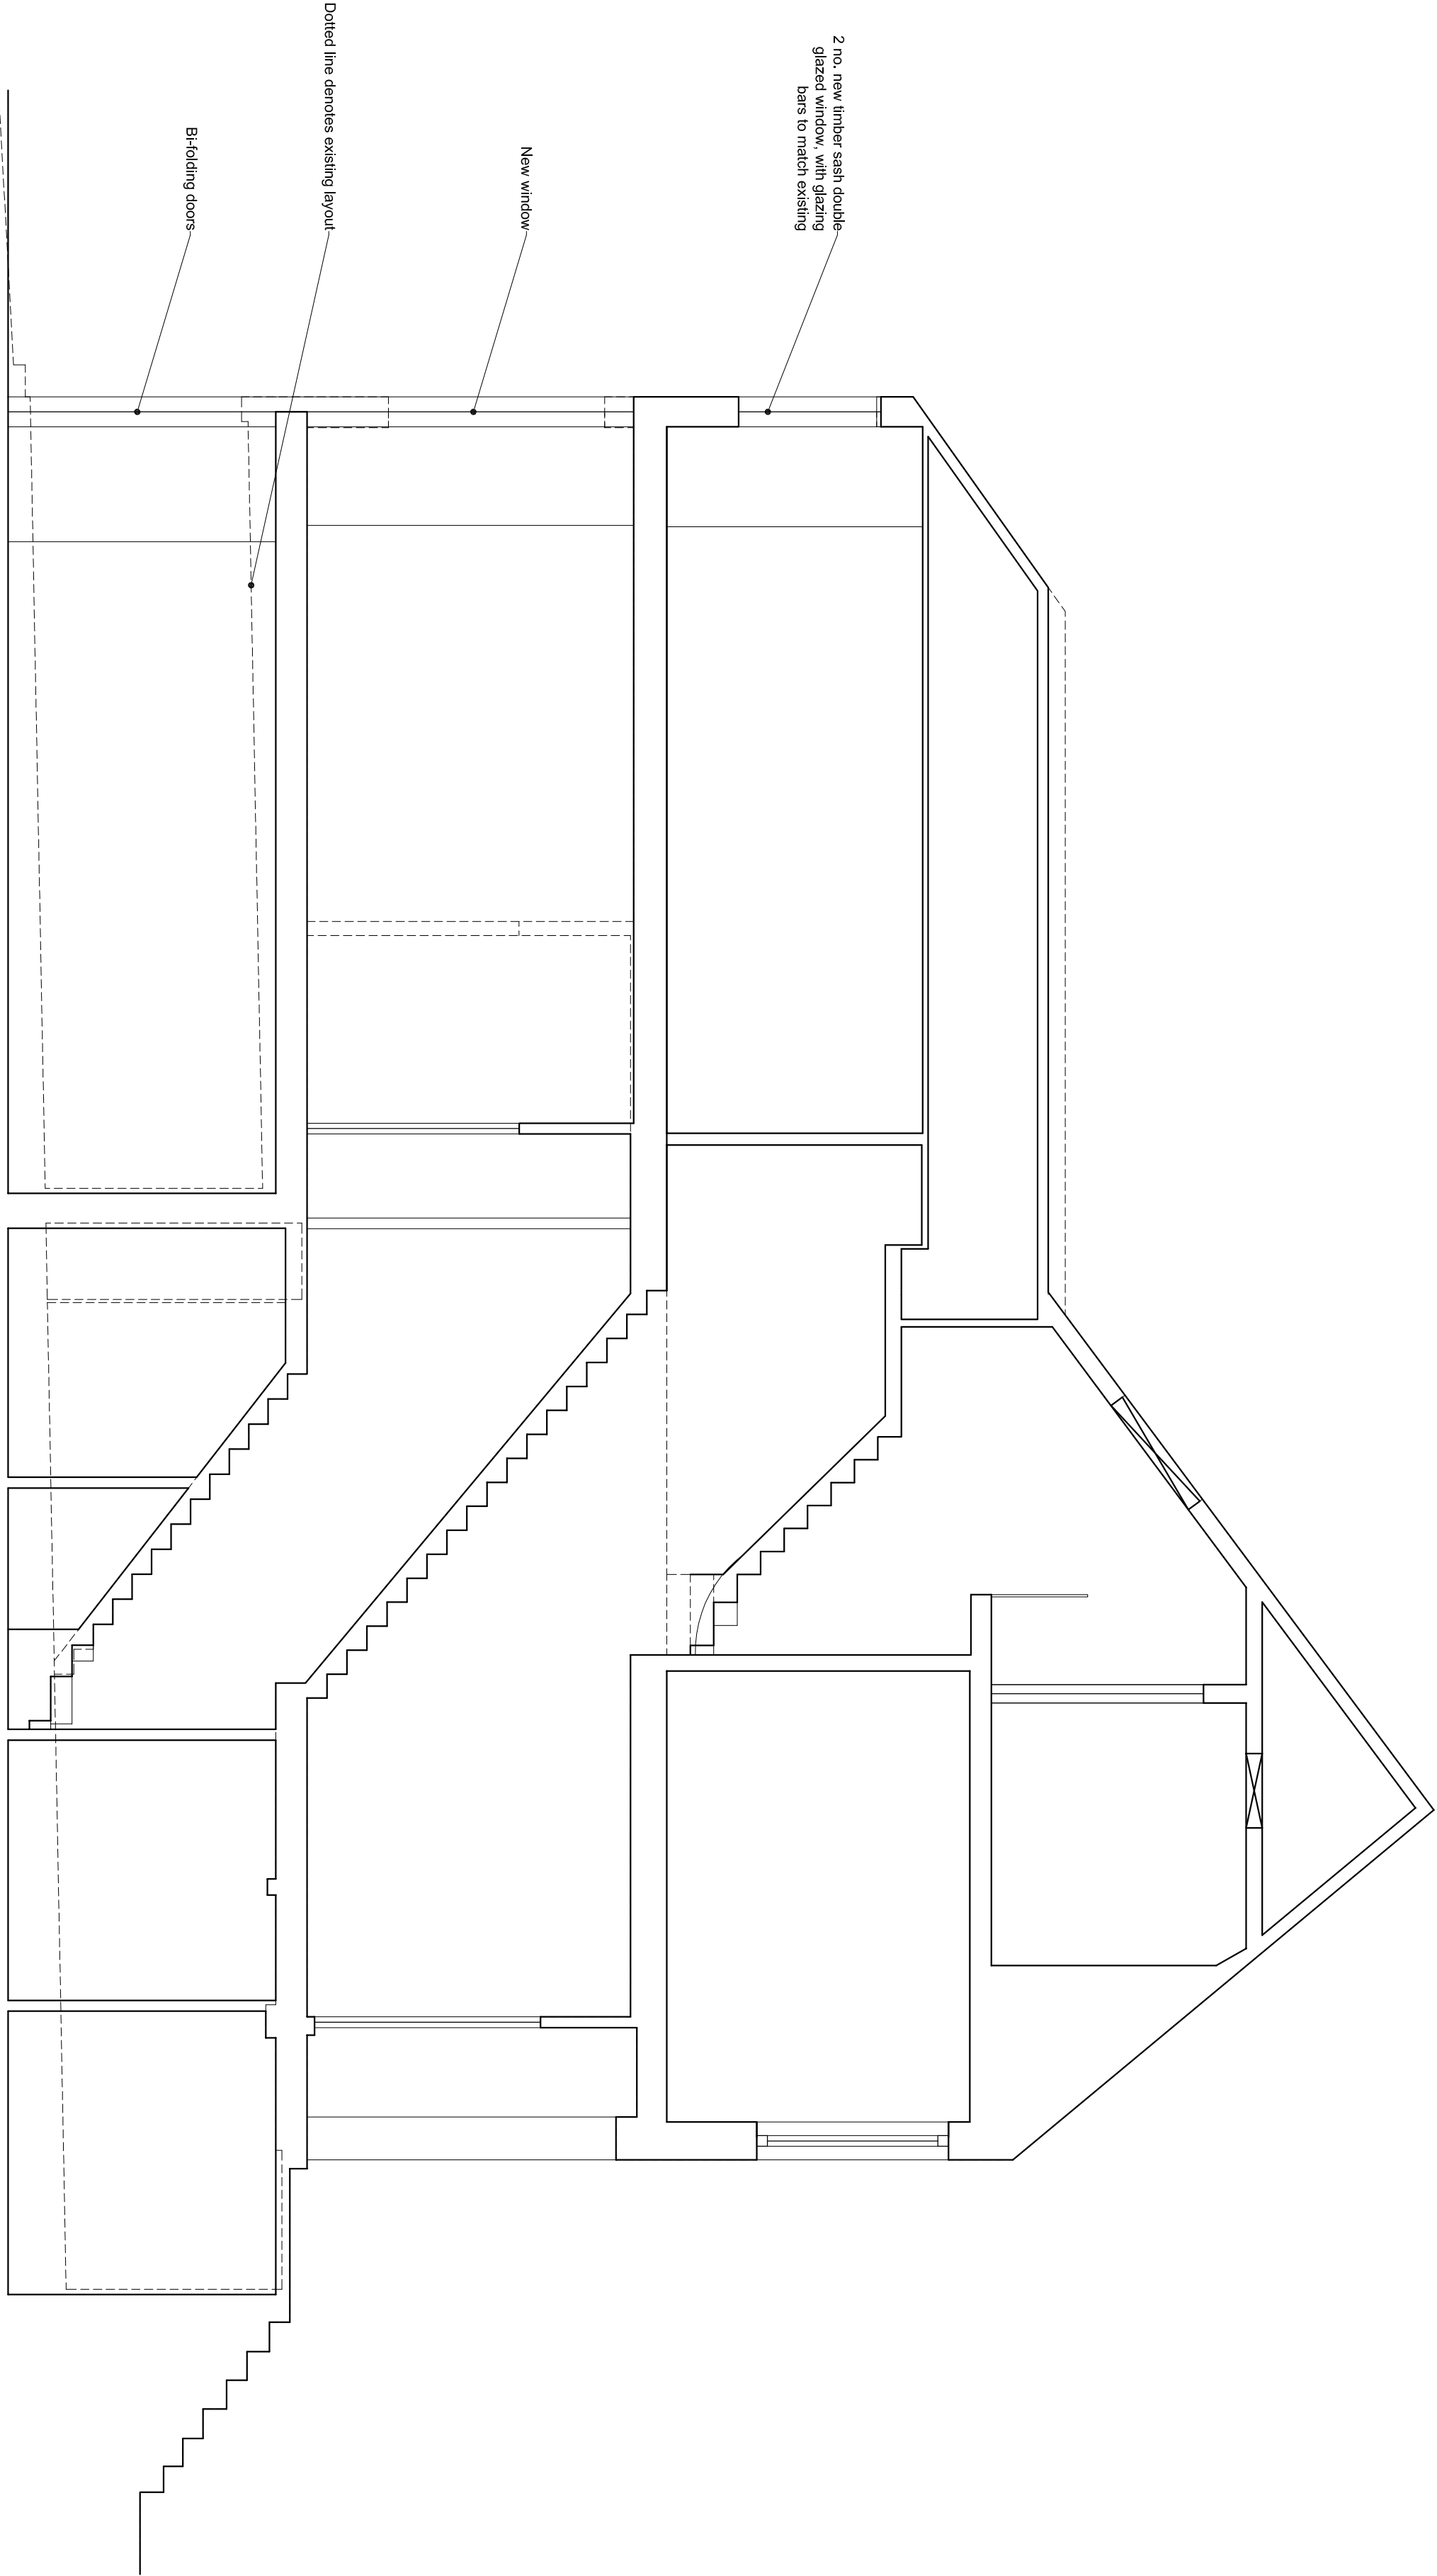

SECTION AA

revisions	

Drawn By	Project Title
EWL	APPROVED SECTION AA

Do not scale from this drawing. This drawing is copyright

Upton
Plant
Architects

Islington Green Studios
81-83 Essex Road
Islington, London N1 2SE
client

Rosy Day & Tom De La Mare

1 & 2 Bramshill Mansions
Dartmouth Park Hill
London
NW5

Islington Green Studios
81-83 Essex Road
Islington, London N1 2SE
T +44 (0)20 7298 1333
E mail@uptonarchitects.co.uk
F +44 (0)20 7298 0333
W www.uptonarchitects.co.uk

Scale	Date Issued	Drawn By	Drawing No
1:30 @ A1 1:100 @ A3	29.04.10	EWL	186.(1)3.002