


NOTE: THE PROPERTY OF THIS DRAWING AND DESIGN IS VESTED IN (DESIGNER) AND MUST NOT BE REPRODUCED OR REPRODUCED IN ANY MANNER WITHOUT THEIR WRITTEN CONSENT

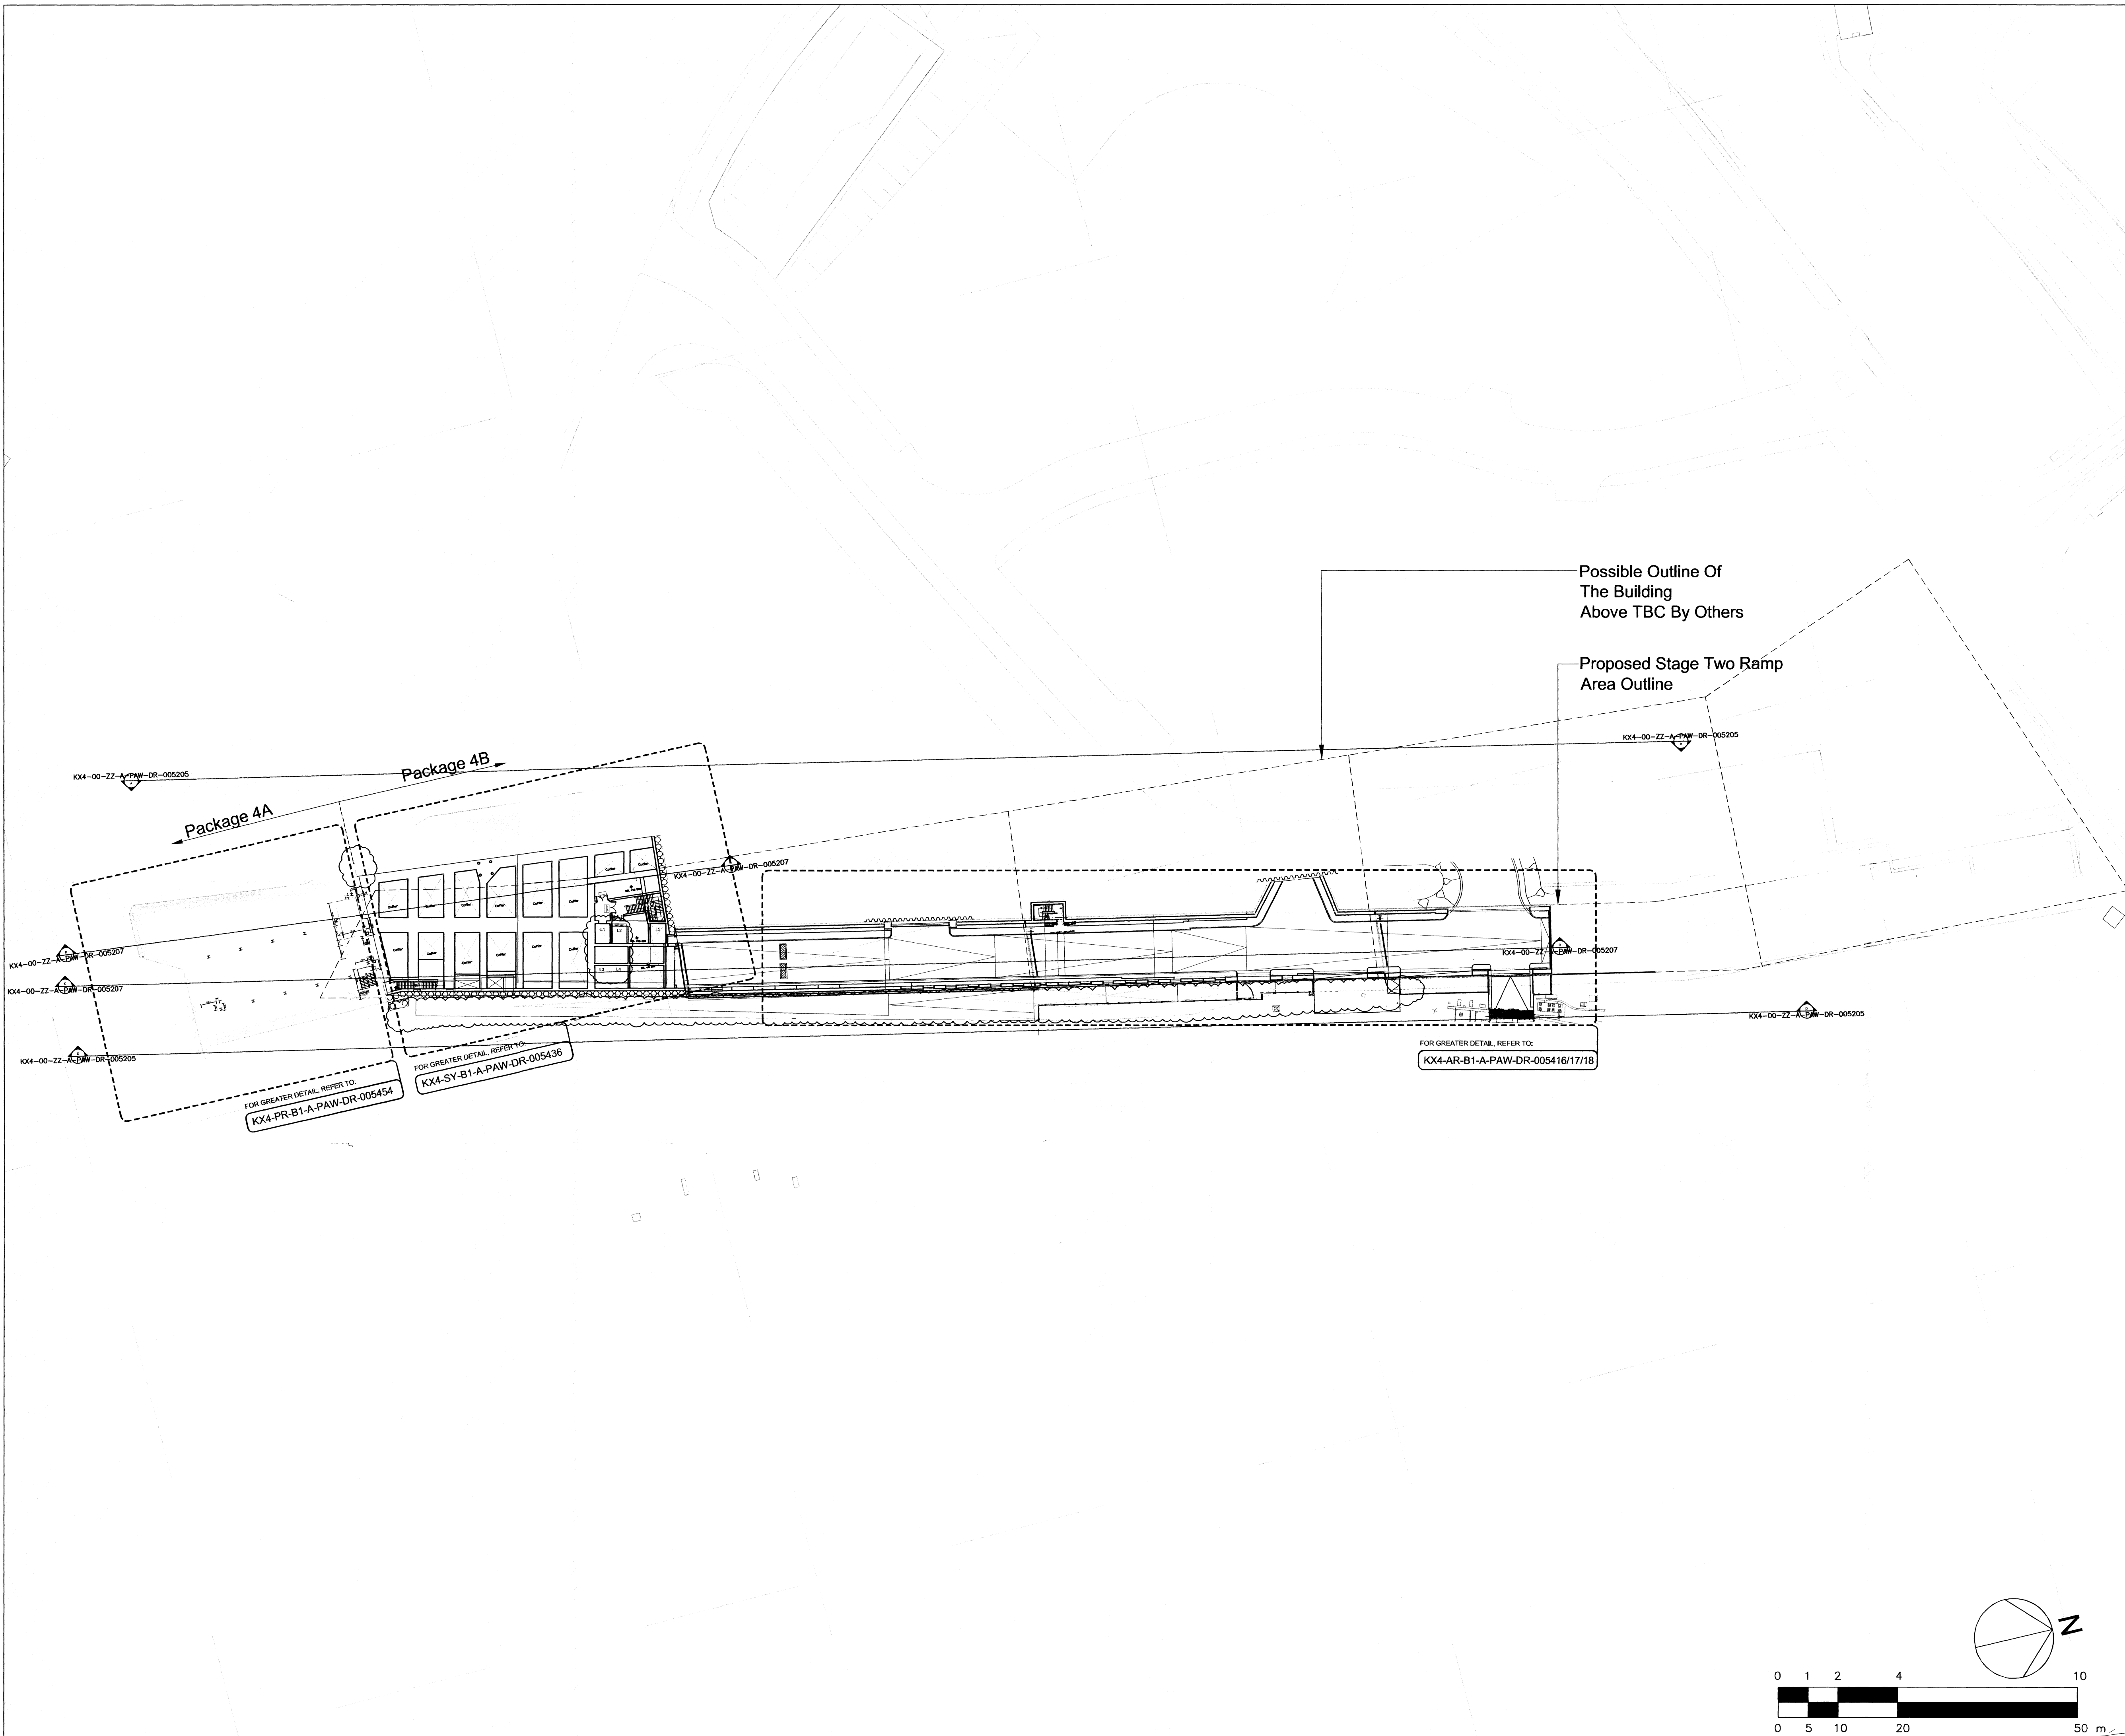

Construction Risks	Maintenance/cleaning Risks	Demolition/adaptation Risks
--------------------	----------------------------	-----------------------------

In addition to the hazard/risks normally associated with the types of work detailed on this drawing take note of the above. It is assumed that all works on this drawing will be carried out by a competent contractor working, where appropriate, to an appropriate method statement.

SAFETY HEALTH AND ENVIRONMENTAL INFORMATION BOX

- NOTES**
1. ALL DIMENSIONS ARE IN MILLIMETERS
 2. ALL LEVELS ARE IN METRES UNLESS SHOWN OTHERWISE

--	--	--	--	--	--

Updated Maintenance strip/Updated IRL LS boundary

05	A.B.	19.12.08	R.M.	19.12.08	M.H.	19.12.08
----	------	----------	------	----------	------	----------

Revised Stair Following Building Controls Consultation

04	A.B.	07.11.08	R.M.	07.11.08	M.H.	07.11.08
----	------	----------	------	----------	------	----------

Revised Stair according to Building Regulation Part M

03	A.B.	16.10.08	R.M.	16.10.08	M.H.	16.10.08
----	------	----------	------	----------	------	----------

Issued for Construction

02	A.B.	26.09.08	R.M.	26.09.08	M.H.	26.09.08
----	------	----------	------	----------	------	----------

Issued for Information

01	A.B.	18.07.08	R.M.	18.07.08	M.H.	18.07.08
----	------	----------	------	----------	------	----------

COMMENT

REV	DRAWN BY	CHECKED BY	APPROVED BY	D_DATE	C_DATE	A_DATE
	AB	RM	MH			19 DEC 08

SCALES: A1
ISSUING OFFICE: PWA
PROJECT NUMBER: 3300

CLIENT APPROVAL

- A - APPROVED
- B - APPROVED WITH COMMENTS
- C - DO NOT USE - AMEND WITH COMMENTS AND RE-SUBMIT

STATUS: **S10 FOR CONSTRUCTION**

Taylor Woodrow Construction Ltd
 TWCC - Head Office
 41, Clarendon Road
 Watford
 Hertfordshire
 WD17 1TR
 Tel: +44 (0)1923 478400

PROJECT: **KING'S CROSS REDEVELOPMENT PROGRAMME**

TITLE: **PACKAGE 4A-4B MEZZANINE LEVEL PLAN**

CLIENT: **Network Rail**

Architect: **Pascall+Watson architects**
 5 Carlton Court, 116 Putney Bridge Road, London SW15 2NQ
 Telephone: +44 (0)20 8874 1311
 Facsimile: +44 (0)20 8874 2594
 www.pascall.co.uk

This drawing is issued on behalf of Pascall+Watson architects limited.

DRAWING NUMBER: KX4-00-B1-A-PAW-DR-005220	REV: 05
--	----------------

