



NOTE: THE PROPERTY OF THIS DRAWING AND DESIGN IS RESERVED BY THE ISSUING OFFICE AND MUST NOT BE REPRODUCED OR OTHERWISE USED IN ANY MANNER WITHOUT THE WRITTEN CONSENT



For finishes refer to specification and drawing no. KX4-00-XX-A-PAW-DR-005705

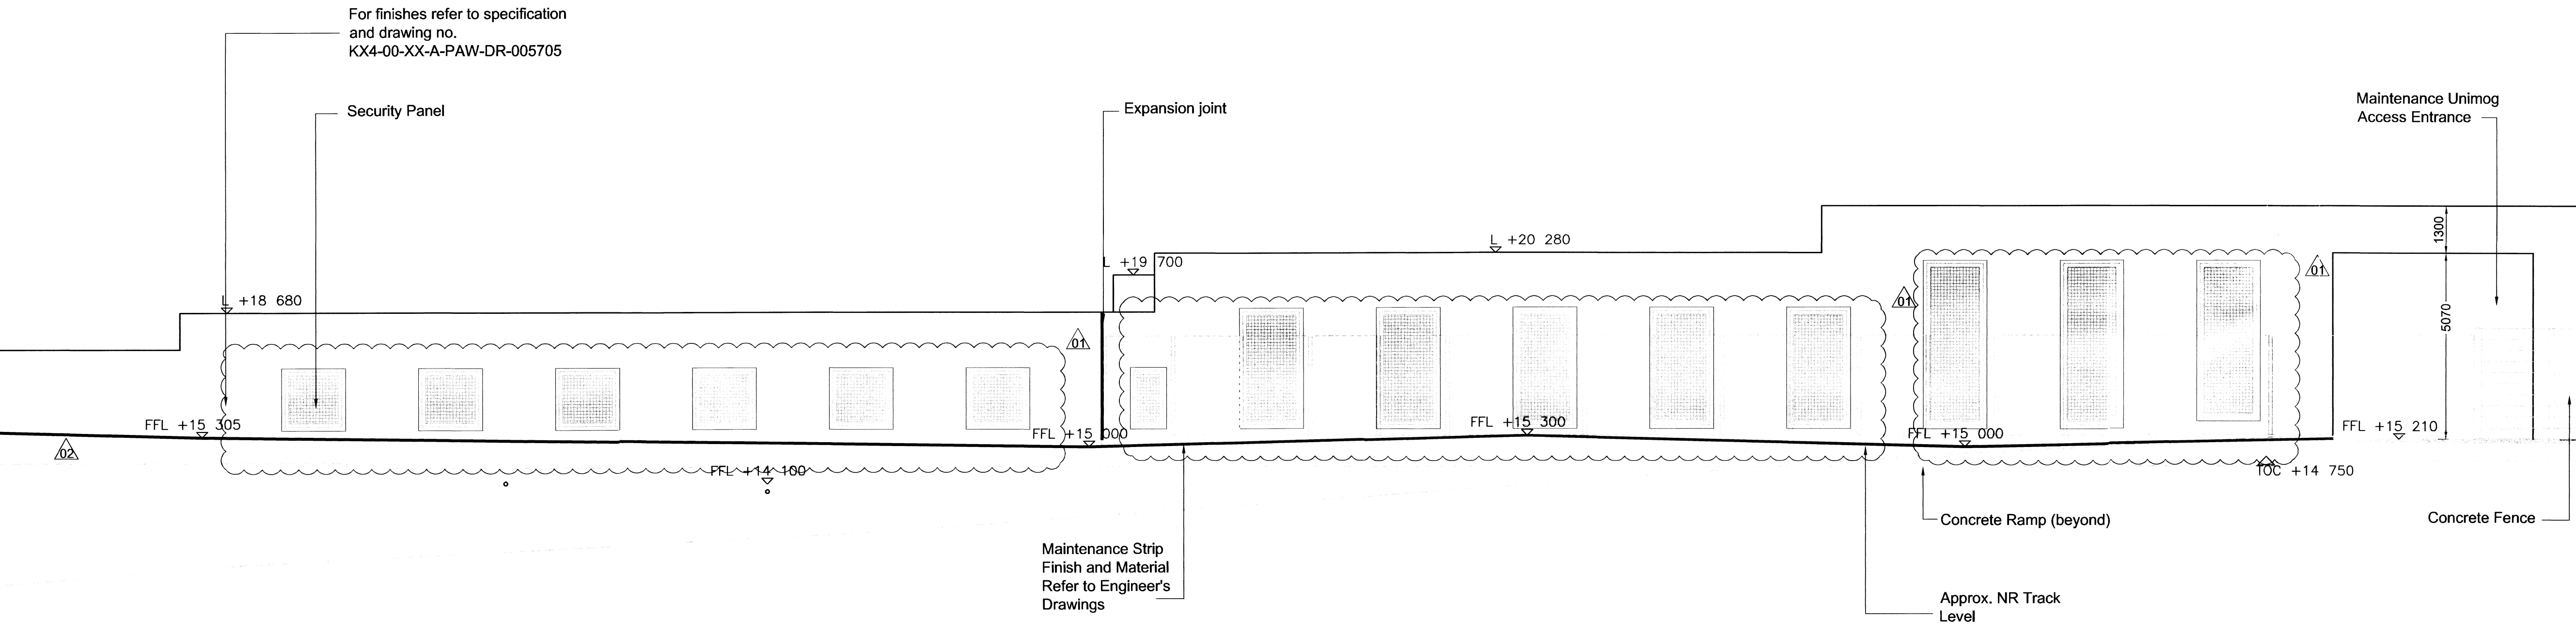

01 ACCESS RAMP ELEVATION (VENTILATION OPENINGS) SCALE 1:100

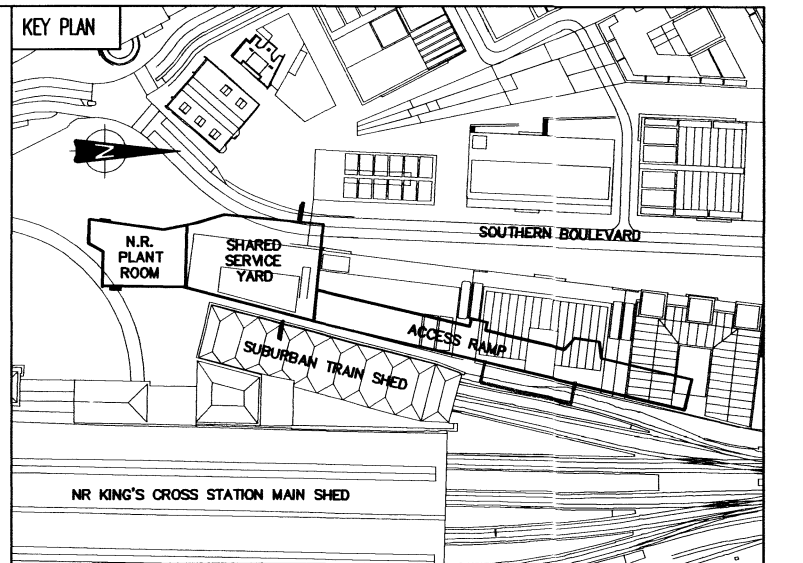

Construction Risks Maintenance/cleaning Risks Demolition/adaptation Risks
In addition to the hazard risks normally associated with the types of work detailed on this drawing take note of the above.
It is assumed that all works on this drawing will be carried out by a competent contractor working, where appropriate, to an appropriate method statement.

SAFETY HEALTH AND ENVIRONMENTAL INFORMATION BOX

NOTES
1. ALL DIMENSIONS ARE IN MILLIMETERS
2. ALL LEVELS ARE IN METRES UNLESS SHOWN OTHERWISE

| NO. | DESCRIPTION | DATE | BY | CHECKED | APPROVED |
|-----|-------------|------|----|---------|----------|
| | | | | | |
| | | | | | |
| | | | | | |
| | | | | | |
| | | | | | |
| | | | | | |
| | | | | | |

Updated Maintenance Strip and Fences

| NO. | REV | DATE | BY | CHECKED | APPROVED | |
|-----|------|----------|------|----------|----------|----------|
| 02 | RW | 19.12.08 | R.M. | 19.12.08 | M.H. | 19.12.08 |
| 01 | C.M. | 10.10.08 | R.M. | 10.10.08 | M.H. | 10.10.08 |

COMMENT

| REV | DATE | BY | CHECKED | APPROVED |
|-----|------|----|---------|----------|
| | | | | |

DRAWN BY: C.M. | CHECKED BY: R.M. | APPROVED BY: M.H. | DATE: 10 OCT 2008

SCALES: 0 A1 1:100 | ISSUING OFFICE: PWA | PROJECT NUMBER: 3300

CLIENT APPROVAL
A - APPROVED
B - APPROVED WITH COMMENTS
C - DO NOT USE - AMEND WITH COMMENTS AND RE-SUBMIT

STATUS: S10 | PURPOSE OF ISSUE: FOR CONSTRUCTION

Taylor Woodrow Construction Ltd
TWC - Head Office
41, Clarendon Road
Watford
Hertfordshire
WD17 1TR
Tel: +44 (0)1923 478400

PROJECT: KING'S CROSS REDEVELOPMENT PROGRAMME

TITLE: ACCESS RAMP ELEVATION - VENTILATION OPENINGS



Architect: Pascal + Watson architects
5, Corlson Court, 116 Putney Bridge Road London SW15 2NQ
Telephone: +44 (0)20 8874 1331
Facsimile: +44 (0)20 8874 2584
www.pascalwatson.co.uk

ISSUING NUMBER: KX4-SY-ZZ-A-PAW-DR-005403 | REV: 02

