



IF IN DOUBT ASK

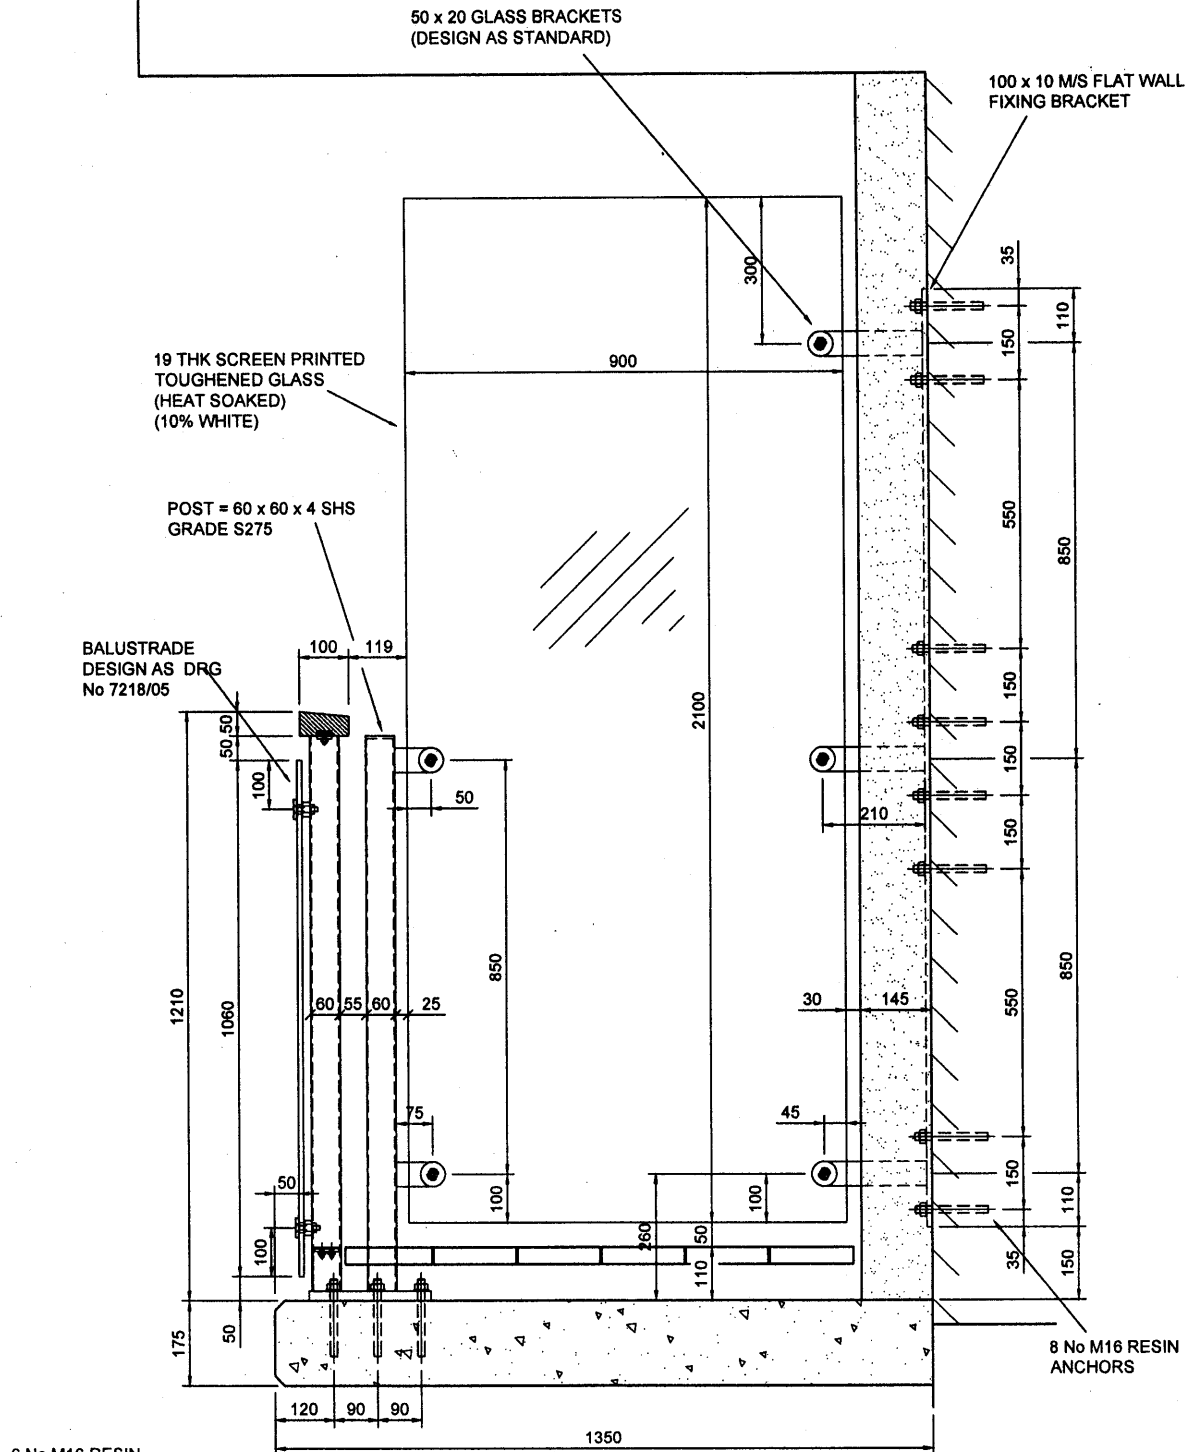

6 No M16 RESIN ANCHORS

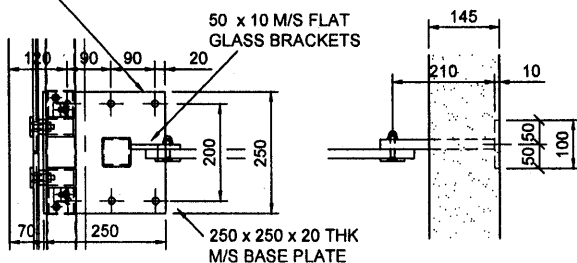

BALUSTER DETAIL

WALL BRACKET DETAIL

ALL STEELWORK TO BE GALVANISED FINISH

REV	BY	DATE	DESCRIPTION
H	TW	28-9-07	BALUSTRADE DESIGN AMENDED
G	TW	21-9-07	BALUSTRADE POST DESIGN AMENDED
F	TW	17-9-07	FRONT POST LOWERED / GLASS FIXING AMENDED
E	TW	13-9-07	DESIGN AMENDED
D	TW	11-9-07	GLASS FIXING POINTS AMENDED / POST SHORTENED
C	TW	10-9-07	BASE PLATE / WALL PLATE AMENDED TO S.E. COMMENTS
B	TW	3-8-07	GLASS SIZE INCREASED / BASE PLATES AMENDED
A	TW	20-7-07	UPDATED TO S.E. COMMENTS

M. & G. Olympic Products Ltd.

Design, Manufacture, Installation of mild and stainless steel Structures, Balustrading and Handrails, Entrance Canopies, Fire Escapes, Architectural metalwork.



Manufacture Stainless Steel Swimming Pool, Competition and Lifeguard Equipment, Catering Tables, Kitchen Extract Canopies, Shelving and Racking, Sanitary Ware, Disposable items to client specifications.

109-111 RANDALL STREET, SHEFFIELD S2 4SJ
Tel: 0114-275 0363 0114-275 8008 FAX: 0114-273 9350
e-mail: design@mgolympic.co.uk

JOHN SISK & SON LTD
WEMBLEY W01
TYPICAL DETAIL OF BALCONY
DIVIDER SCREENS

DRAWN	CHECKED	SCALE	DATE
T.W.	S.H.	1:10	16/7/07
CONTRACT No.	DRAWING No.	REV	
7218	02	H	

DRAWING NO