






FIRST FLOOR PLAN - AS PROPOSED

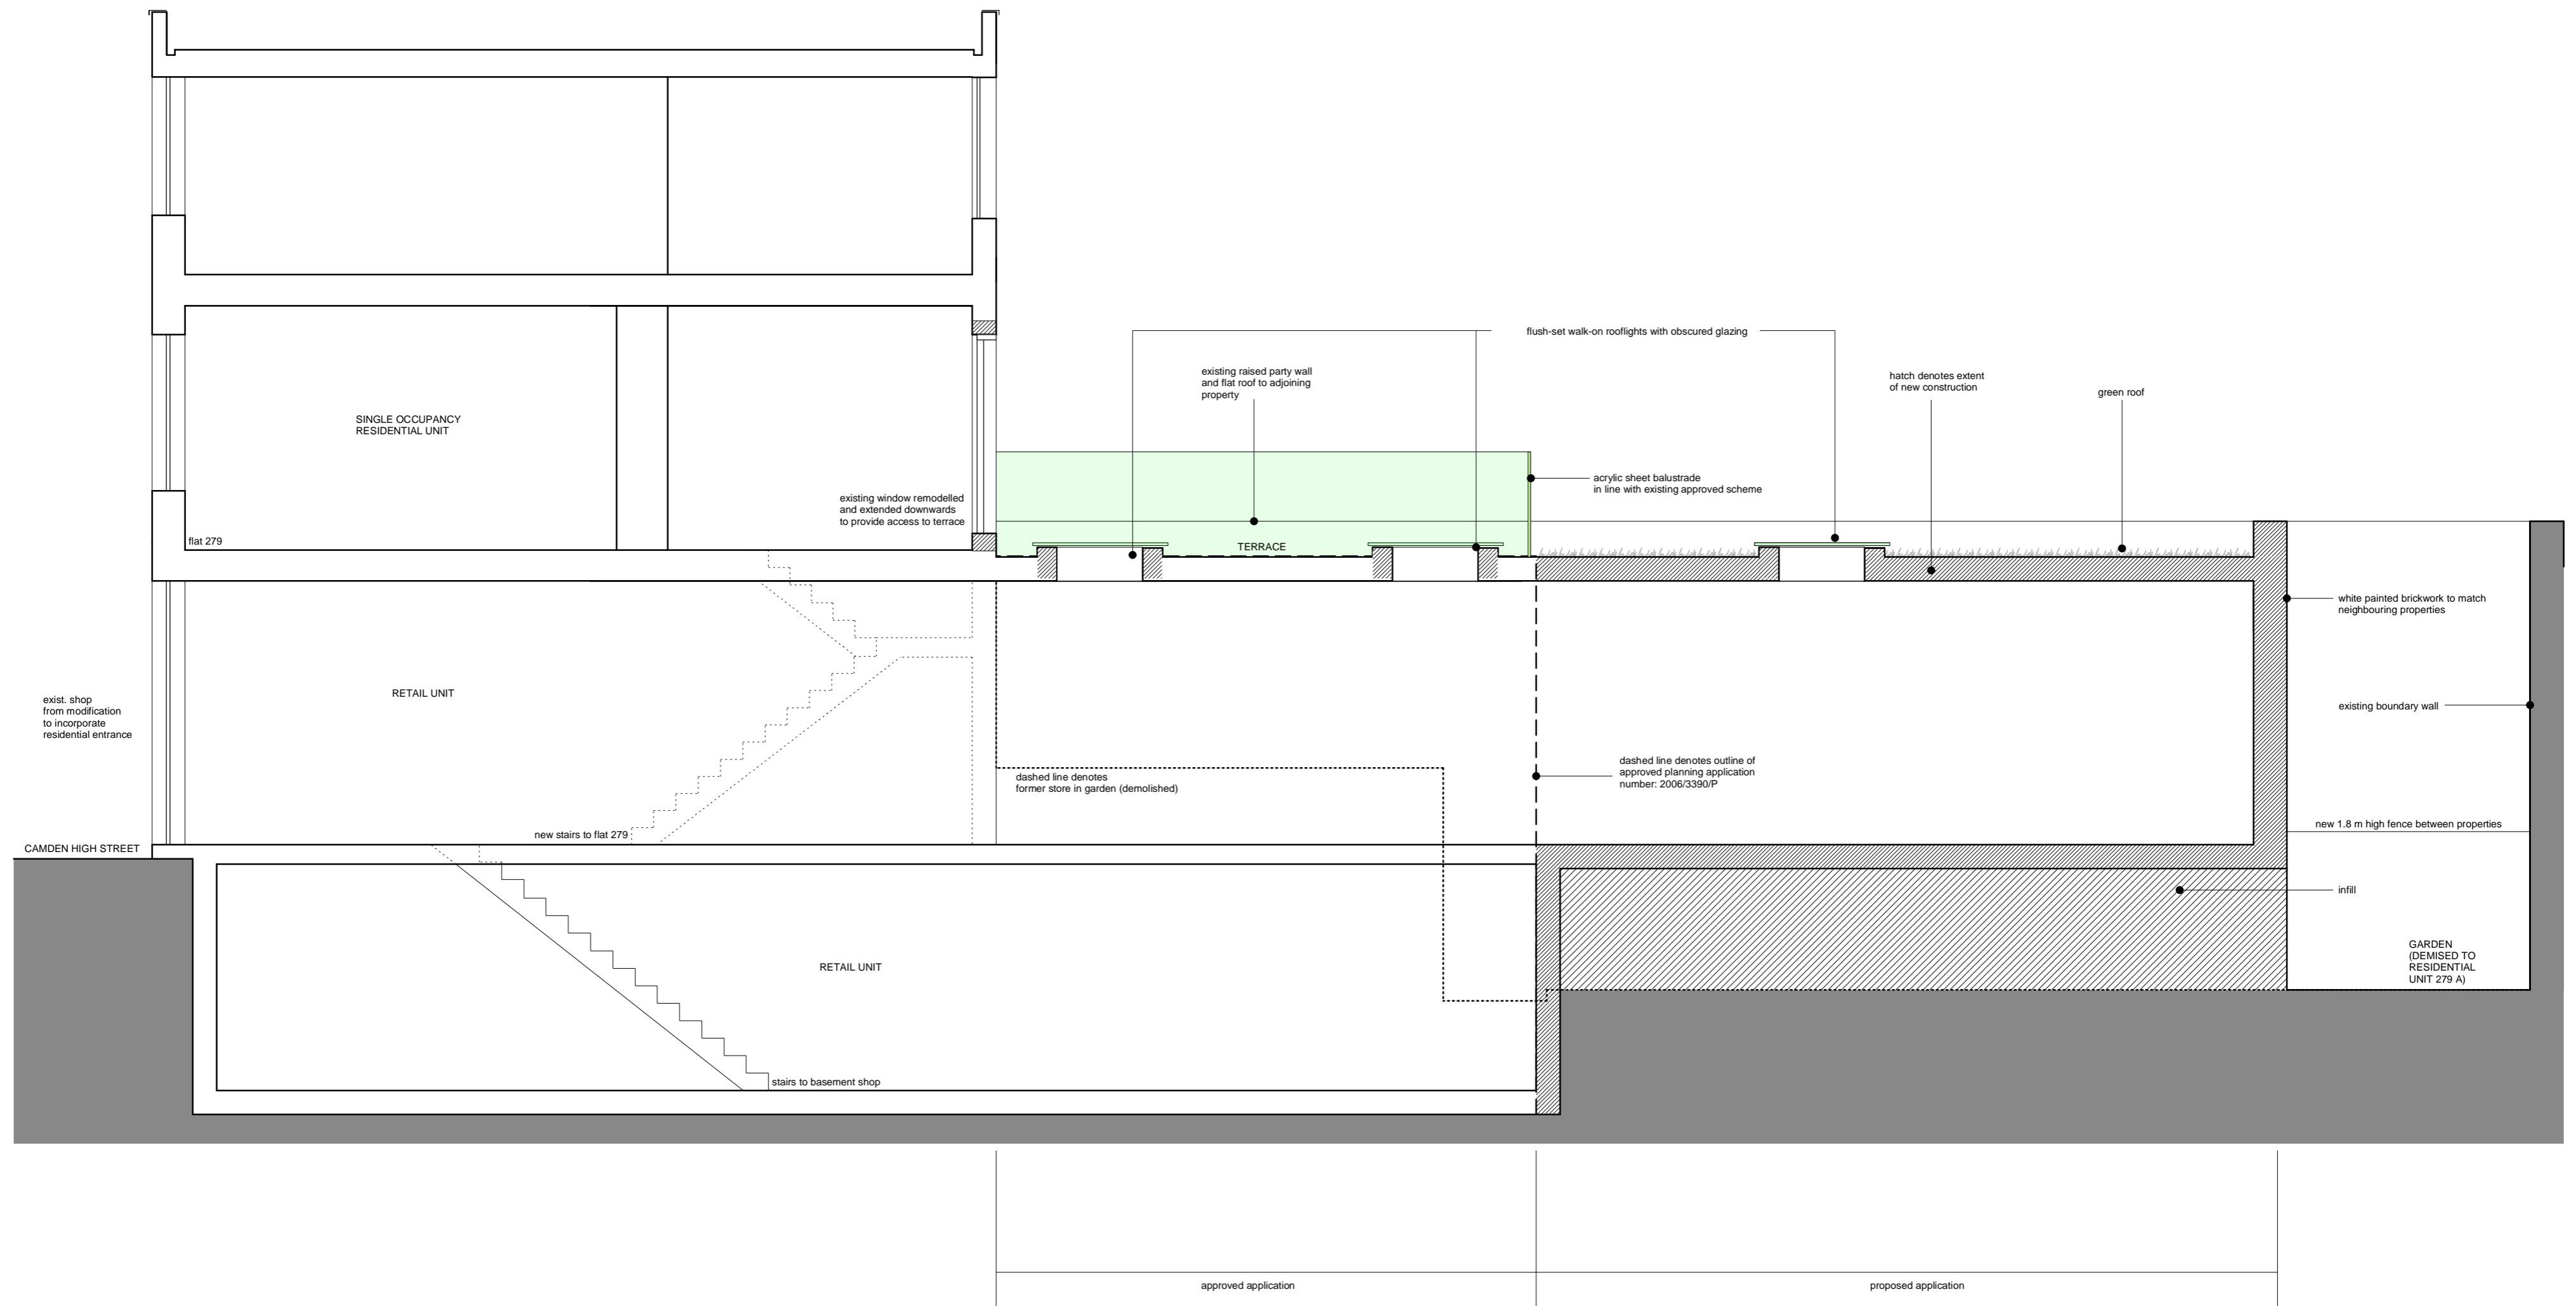


SECTION A-A - AS PROPOSED

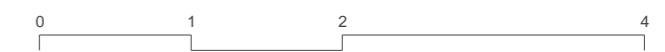


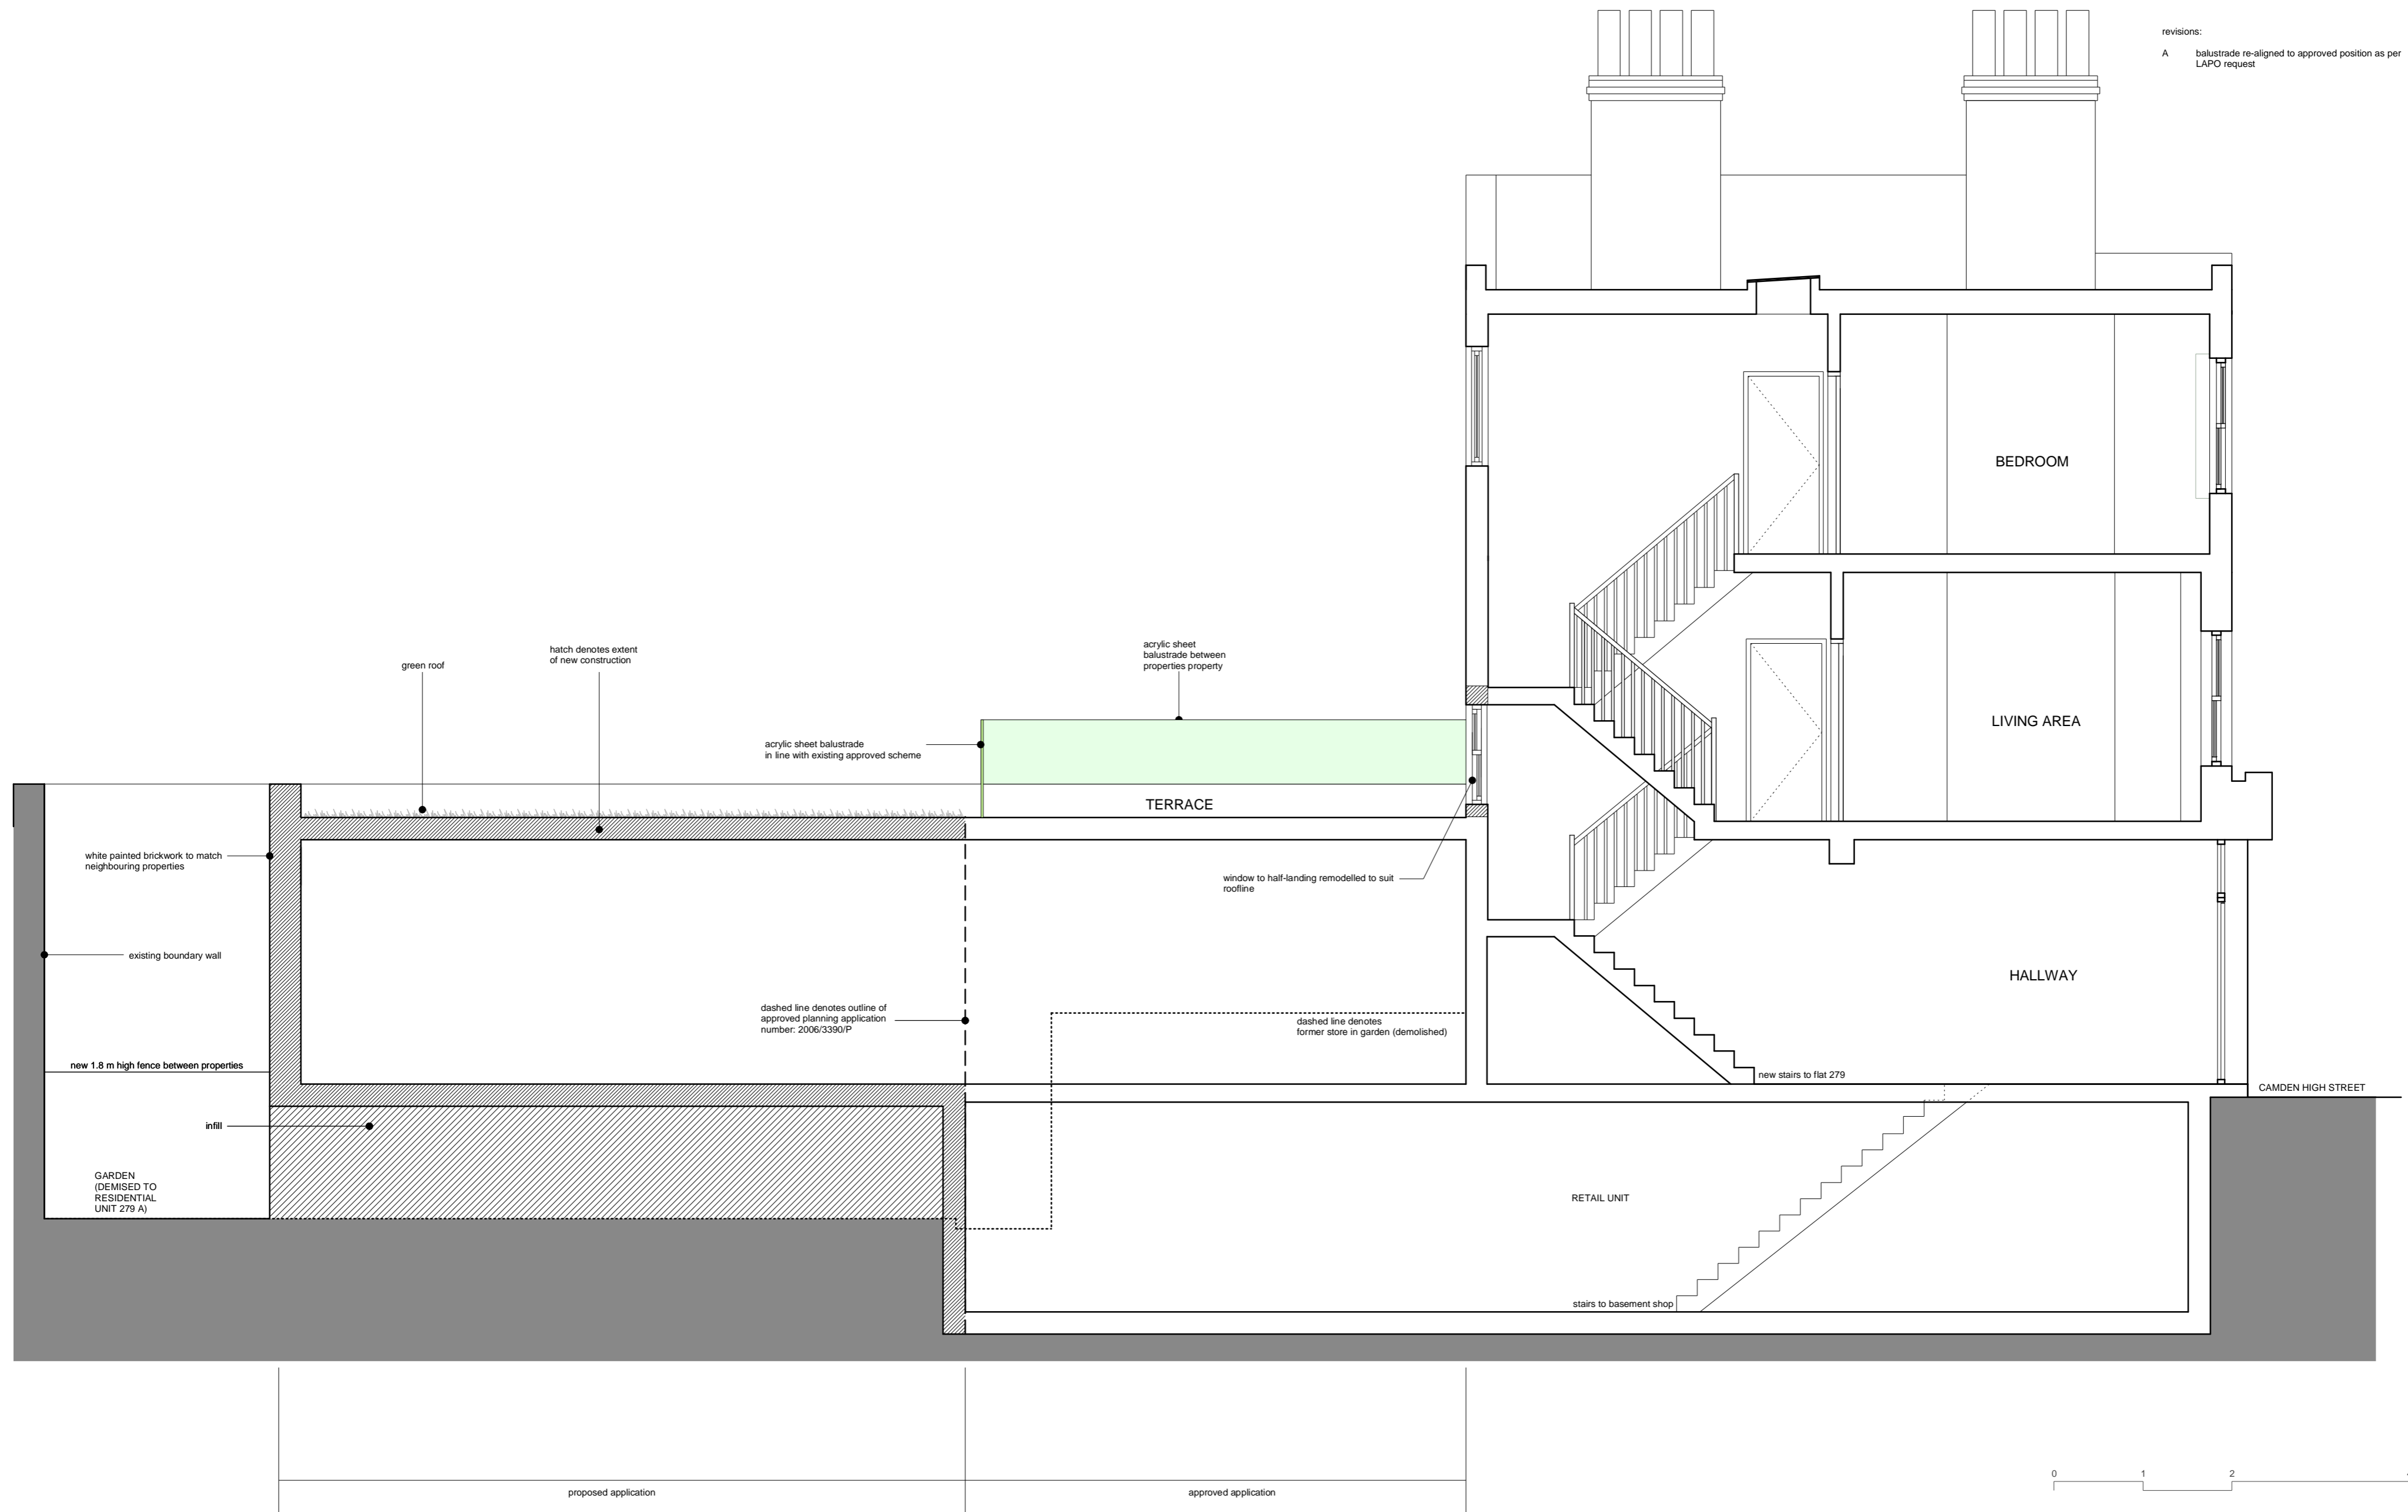

SECTION B-B - AS PROPOSED

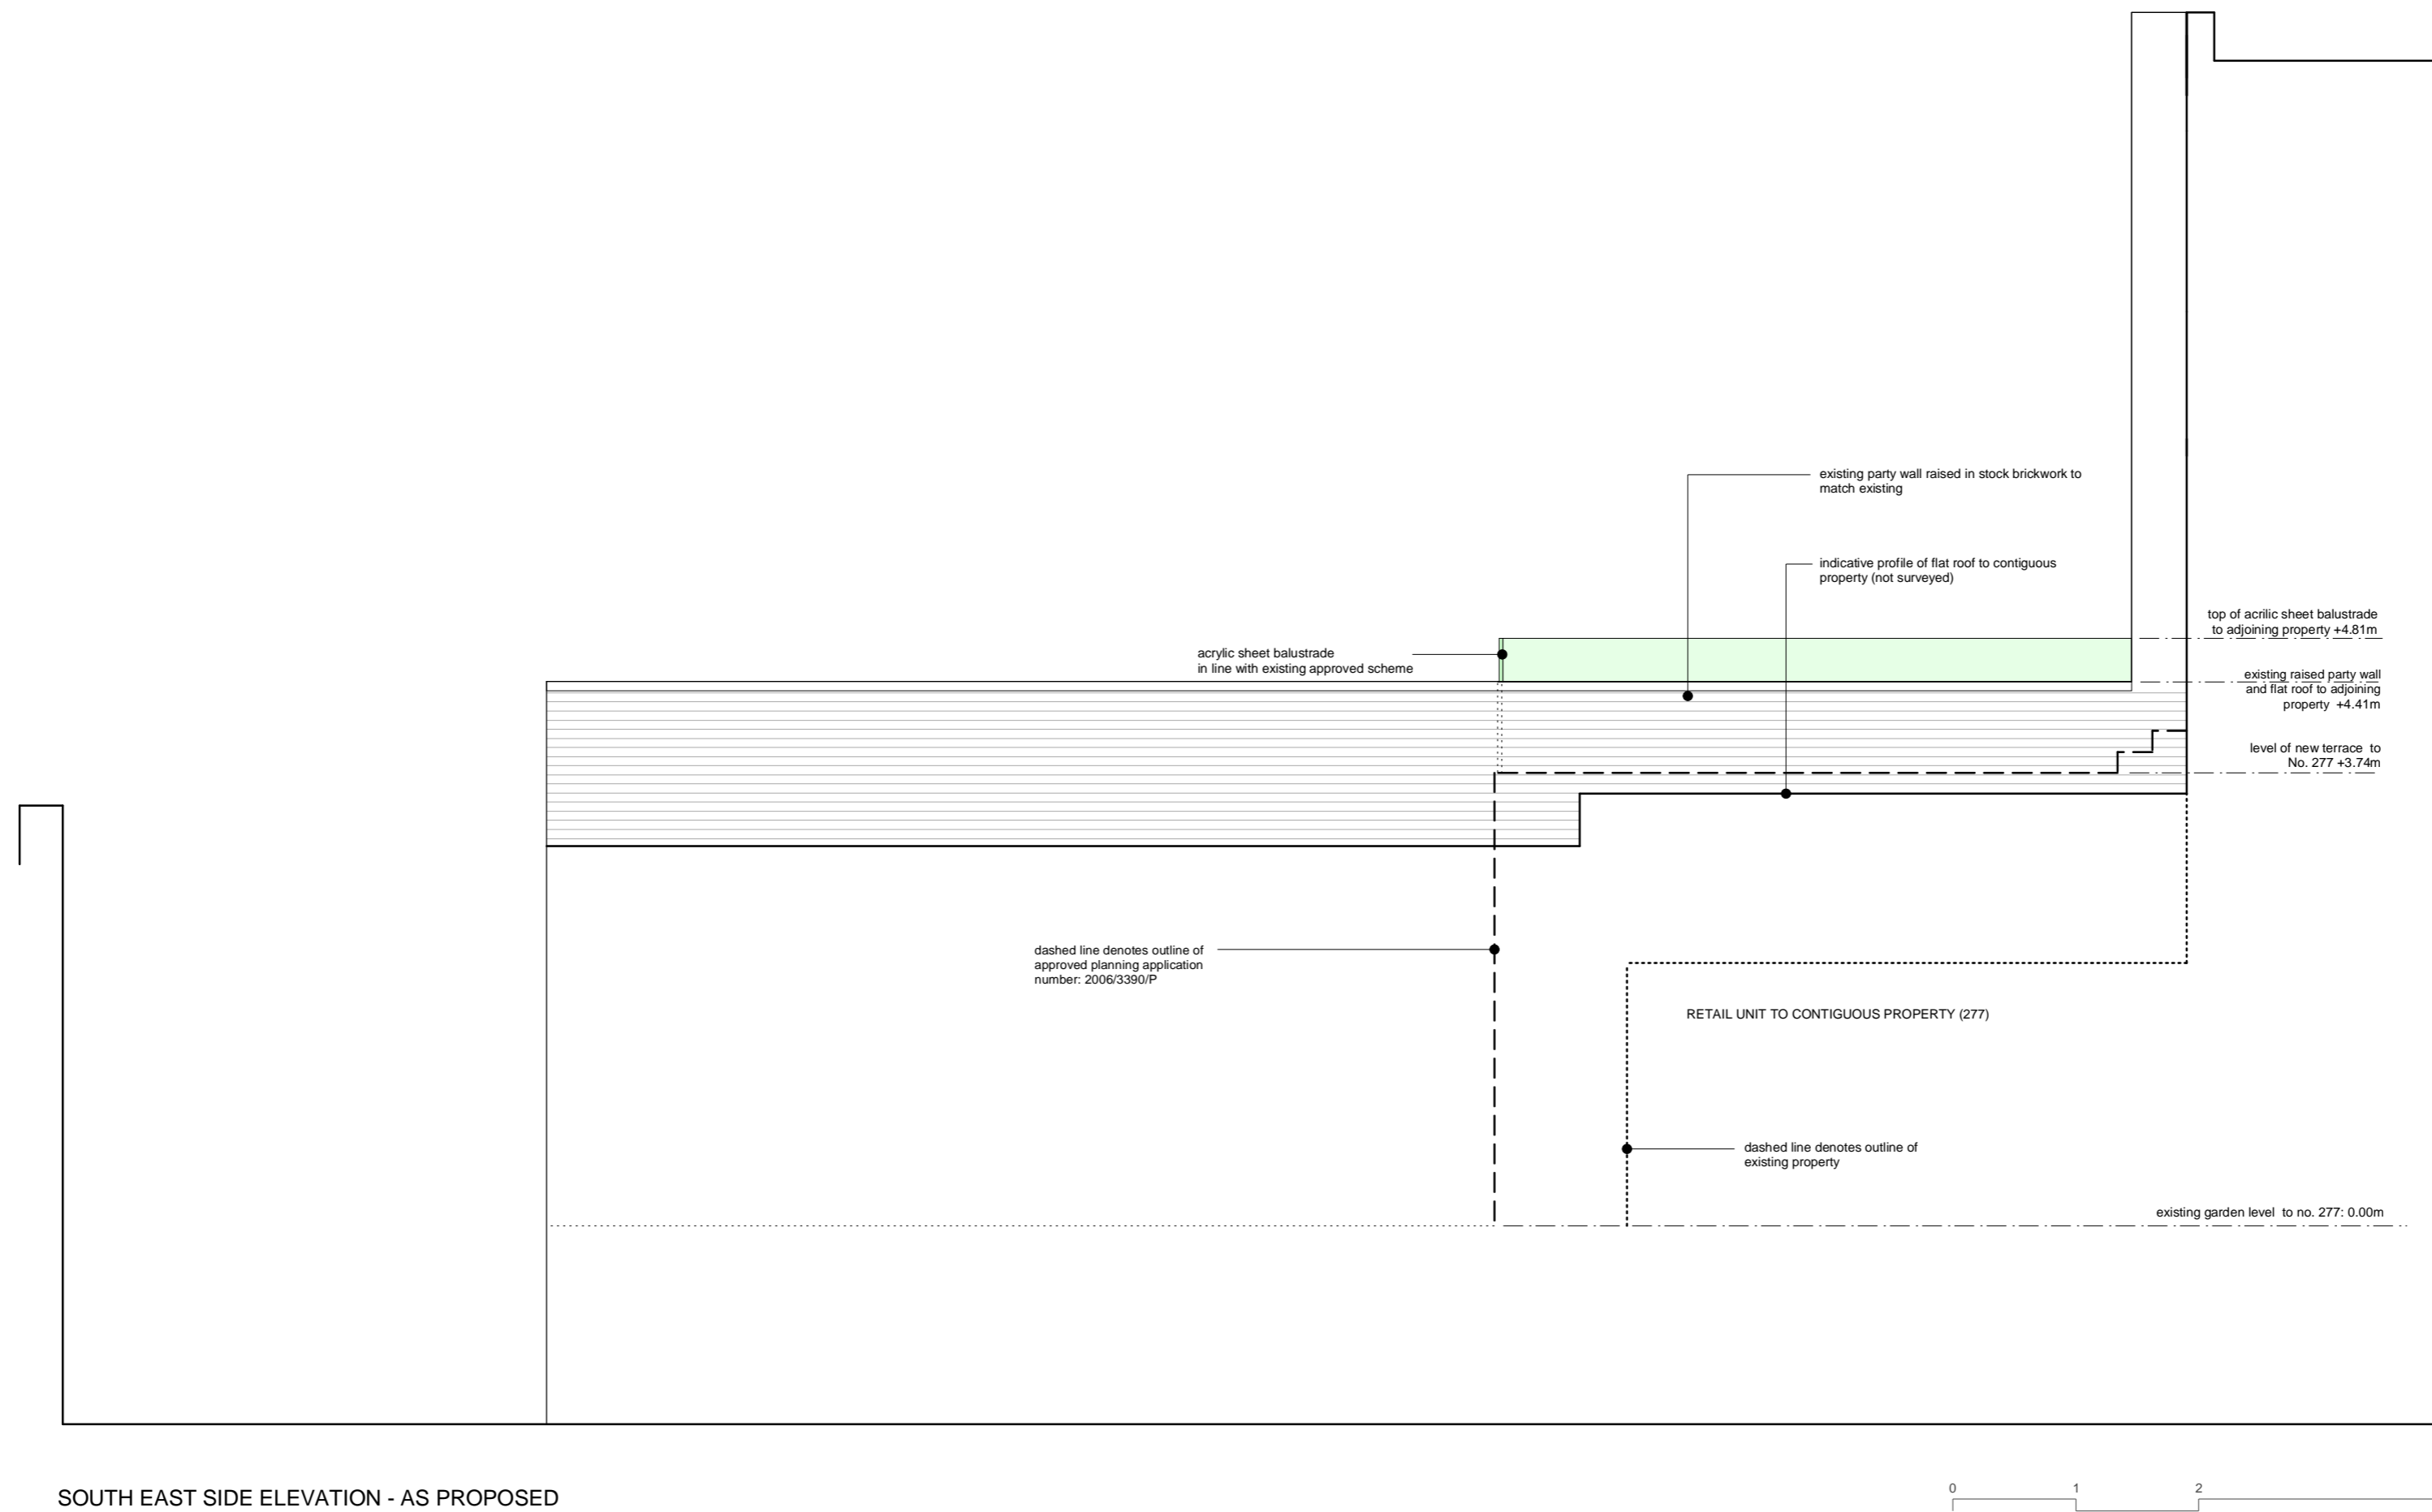

SOUTH EAST SIDE ELEVATION - AS PROPOSED

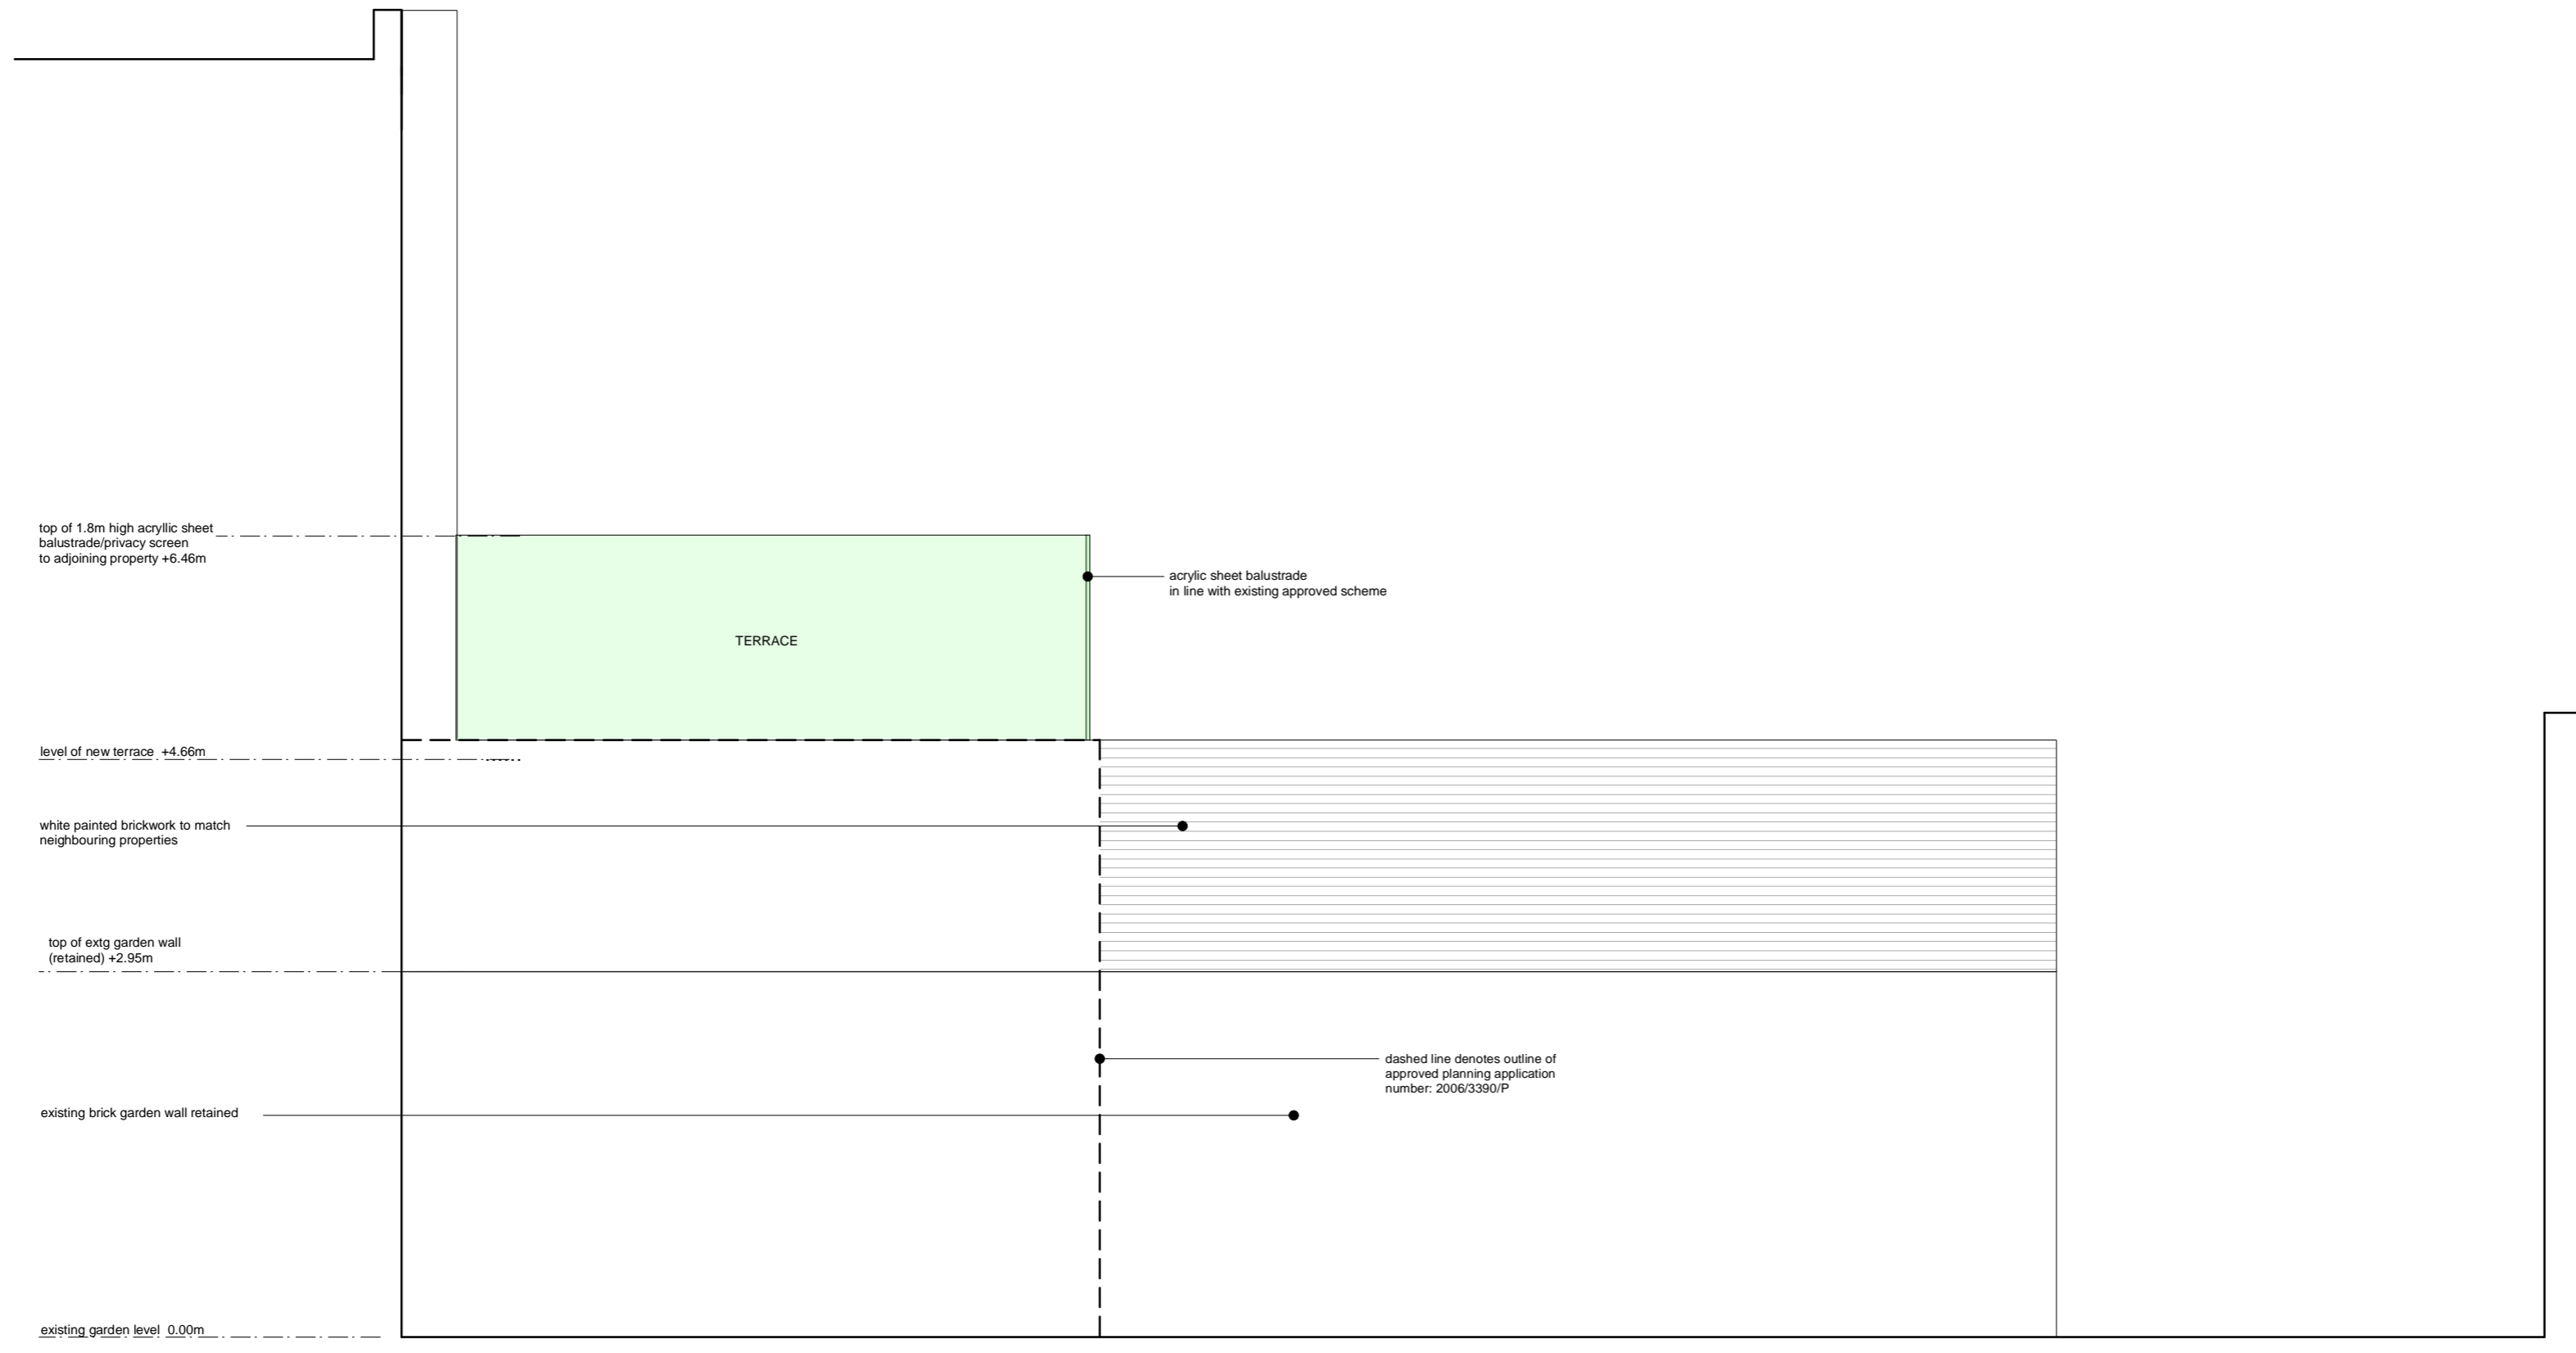

NORTH WEST SIDE ELEVATION - AS PROPOSED

