


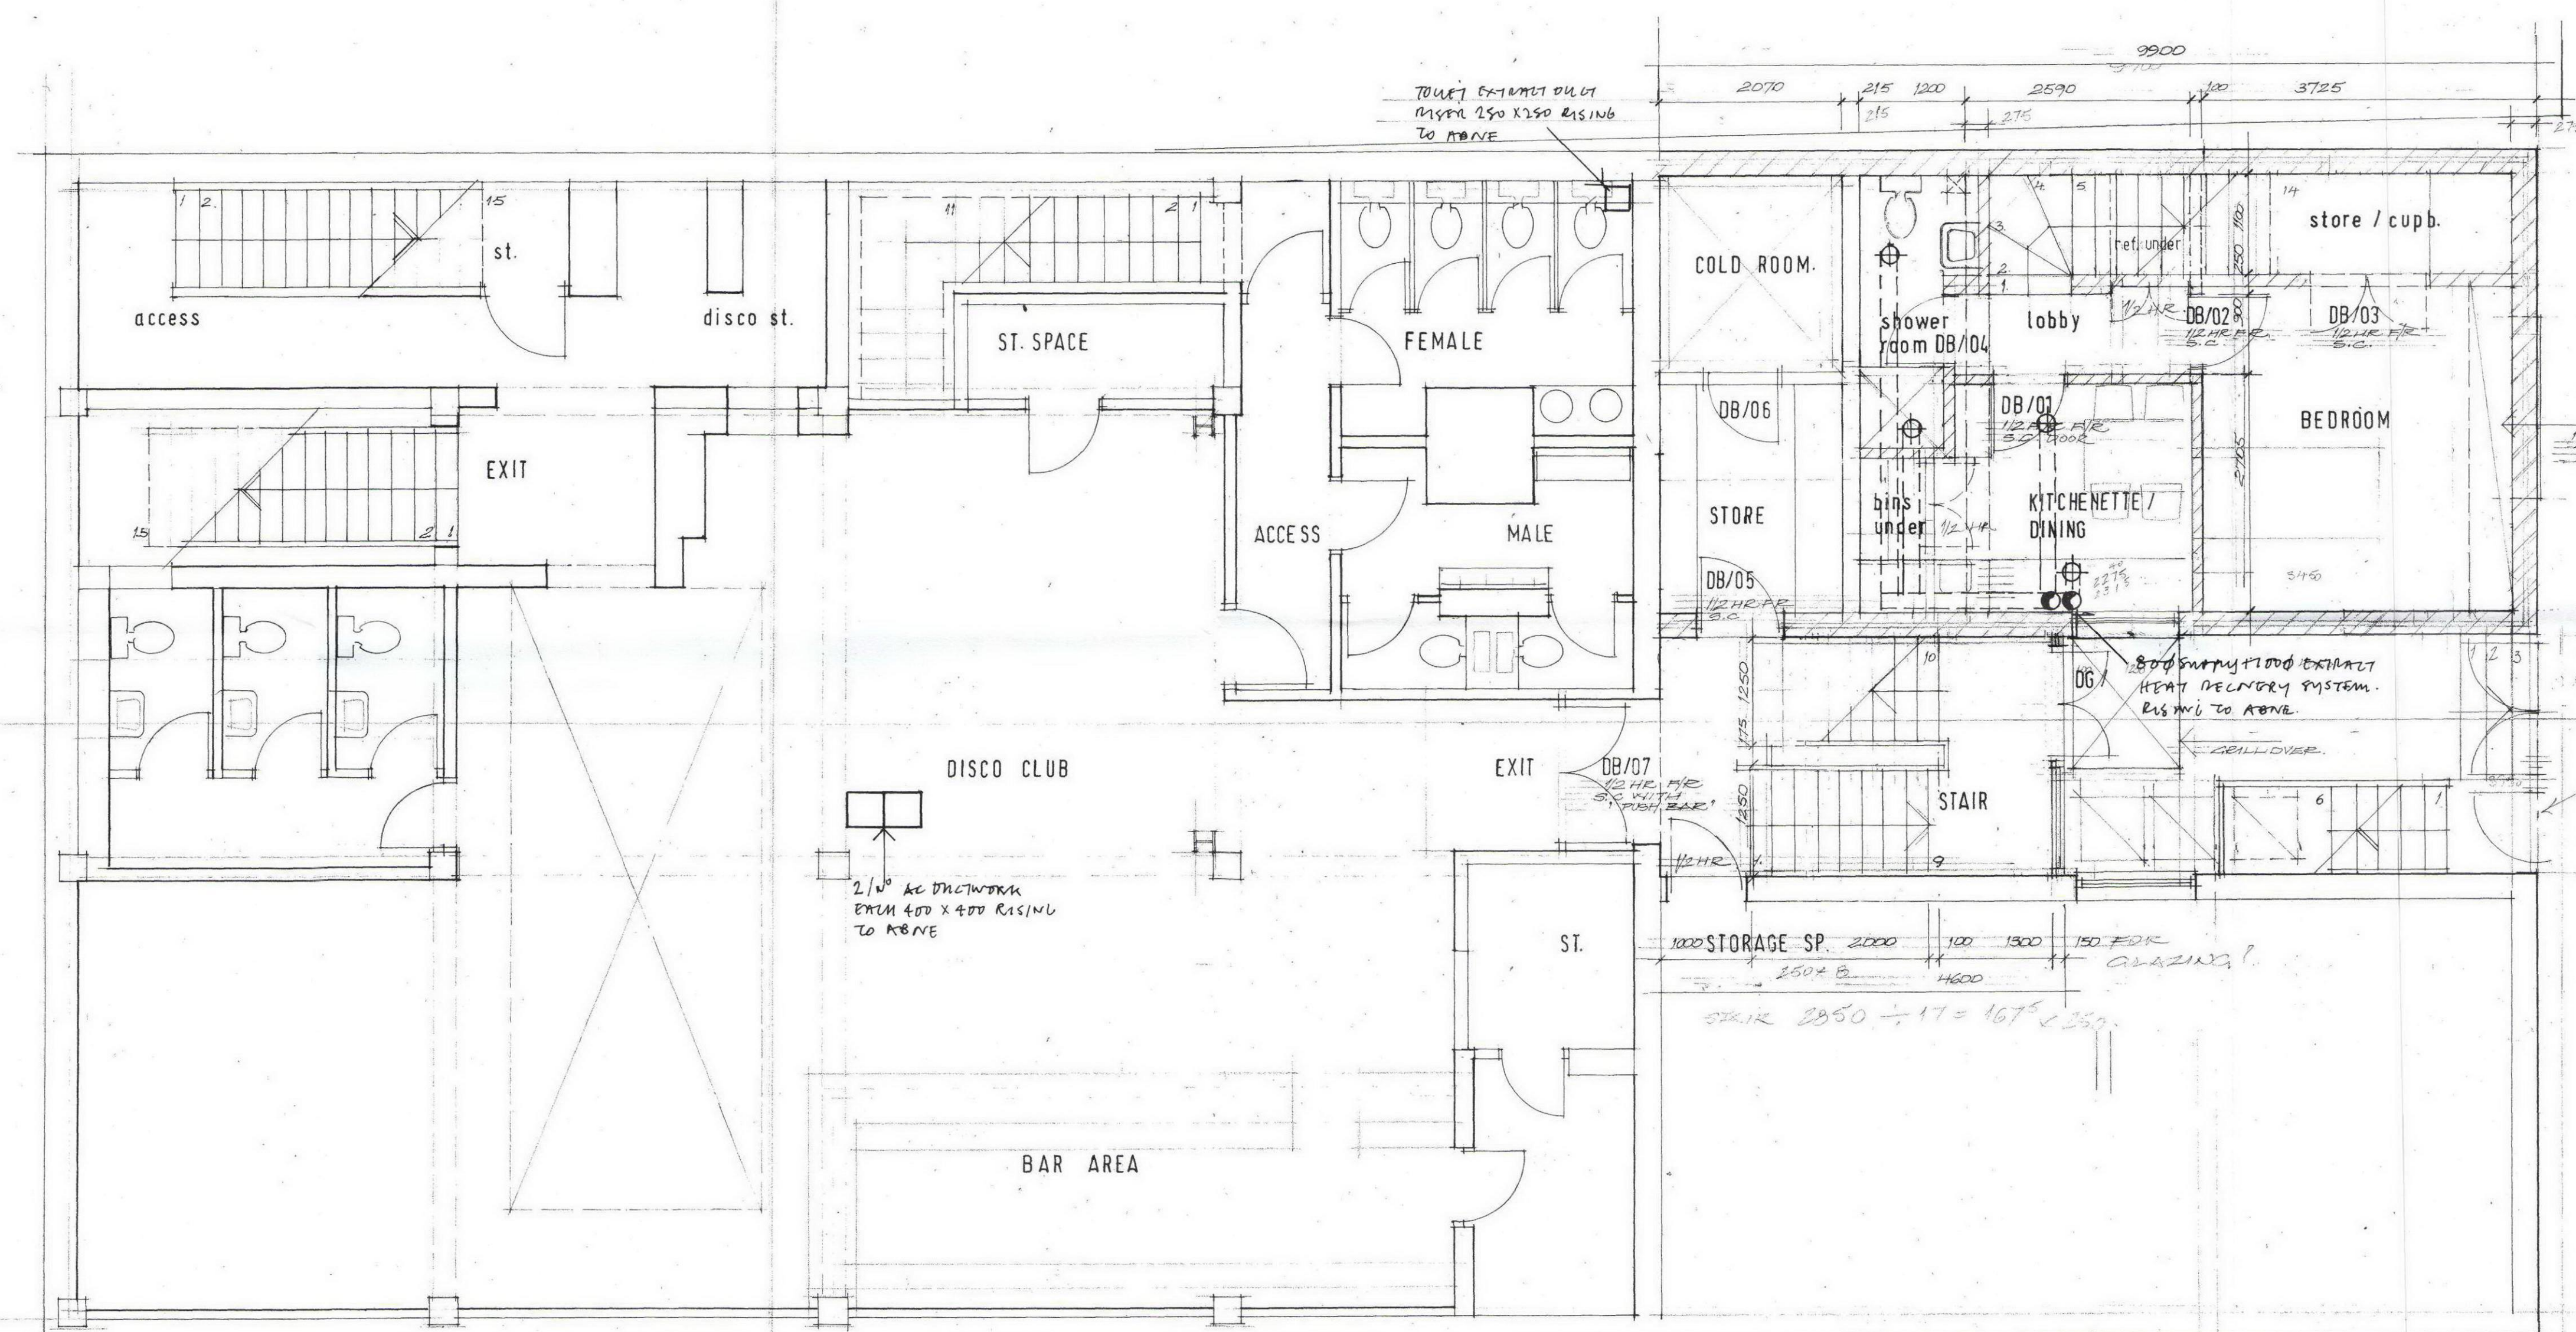

BASEMENT LAYOUT

Rev	Date	Description
Project	Dwg	Revision
basement	01 ER	
18/22 INVERNESS STREET, LONDON		
Drawing Title	Date	Scale
M&E DUCT WORK LAYOUT	sept 08	1:50 @ A1
Environmental Resolution (UK) Ltd Westward House, 2 Bury Road, Hatfield, Hertfordshire, AL10 8BJ T: 01707 265 700 F: 01707 265 750 Email: Info@envirores.co.uk		
COPYRIGHT OF THIS DRAWING RESIDES WITH ENVIRONMENTAL RESOLUTION. THIS DRAWING SHOWS DESIGN INTENT ONLY, ANY DIMENSIONS ARE TO BE CHECKED ON SITE PRIOR TO CONSTRUCTION OR PRODUCTION.		