


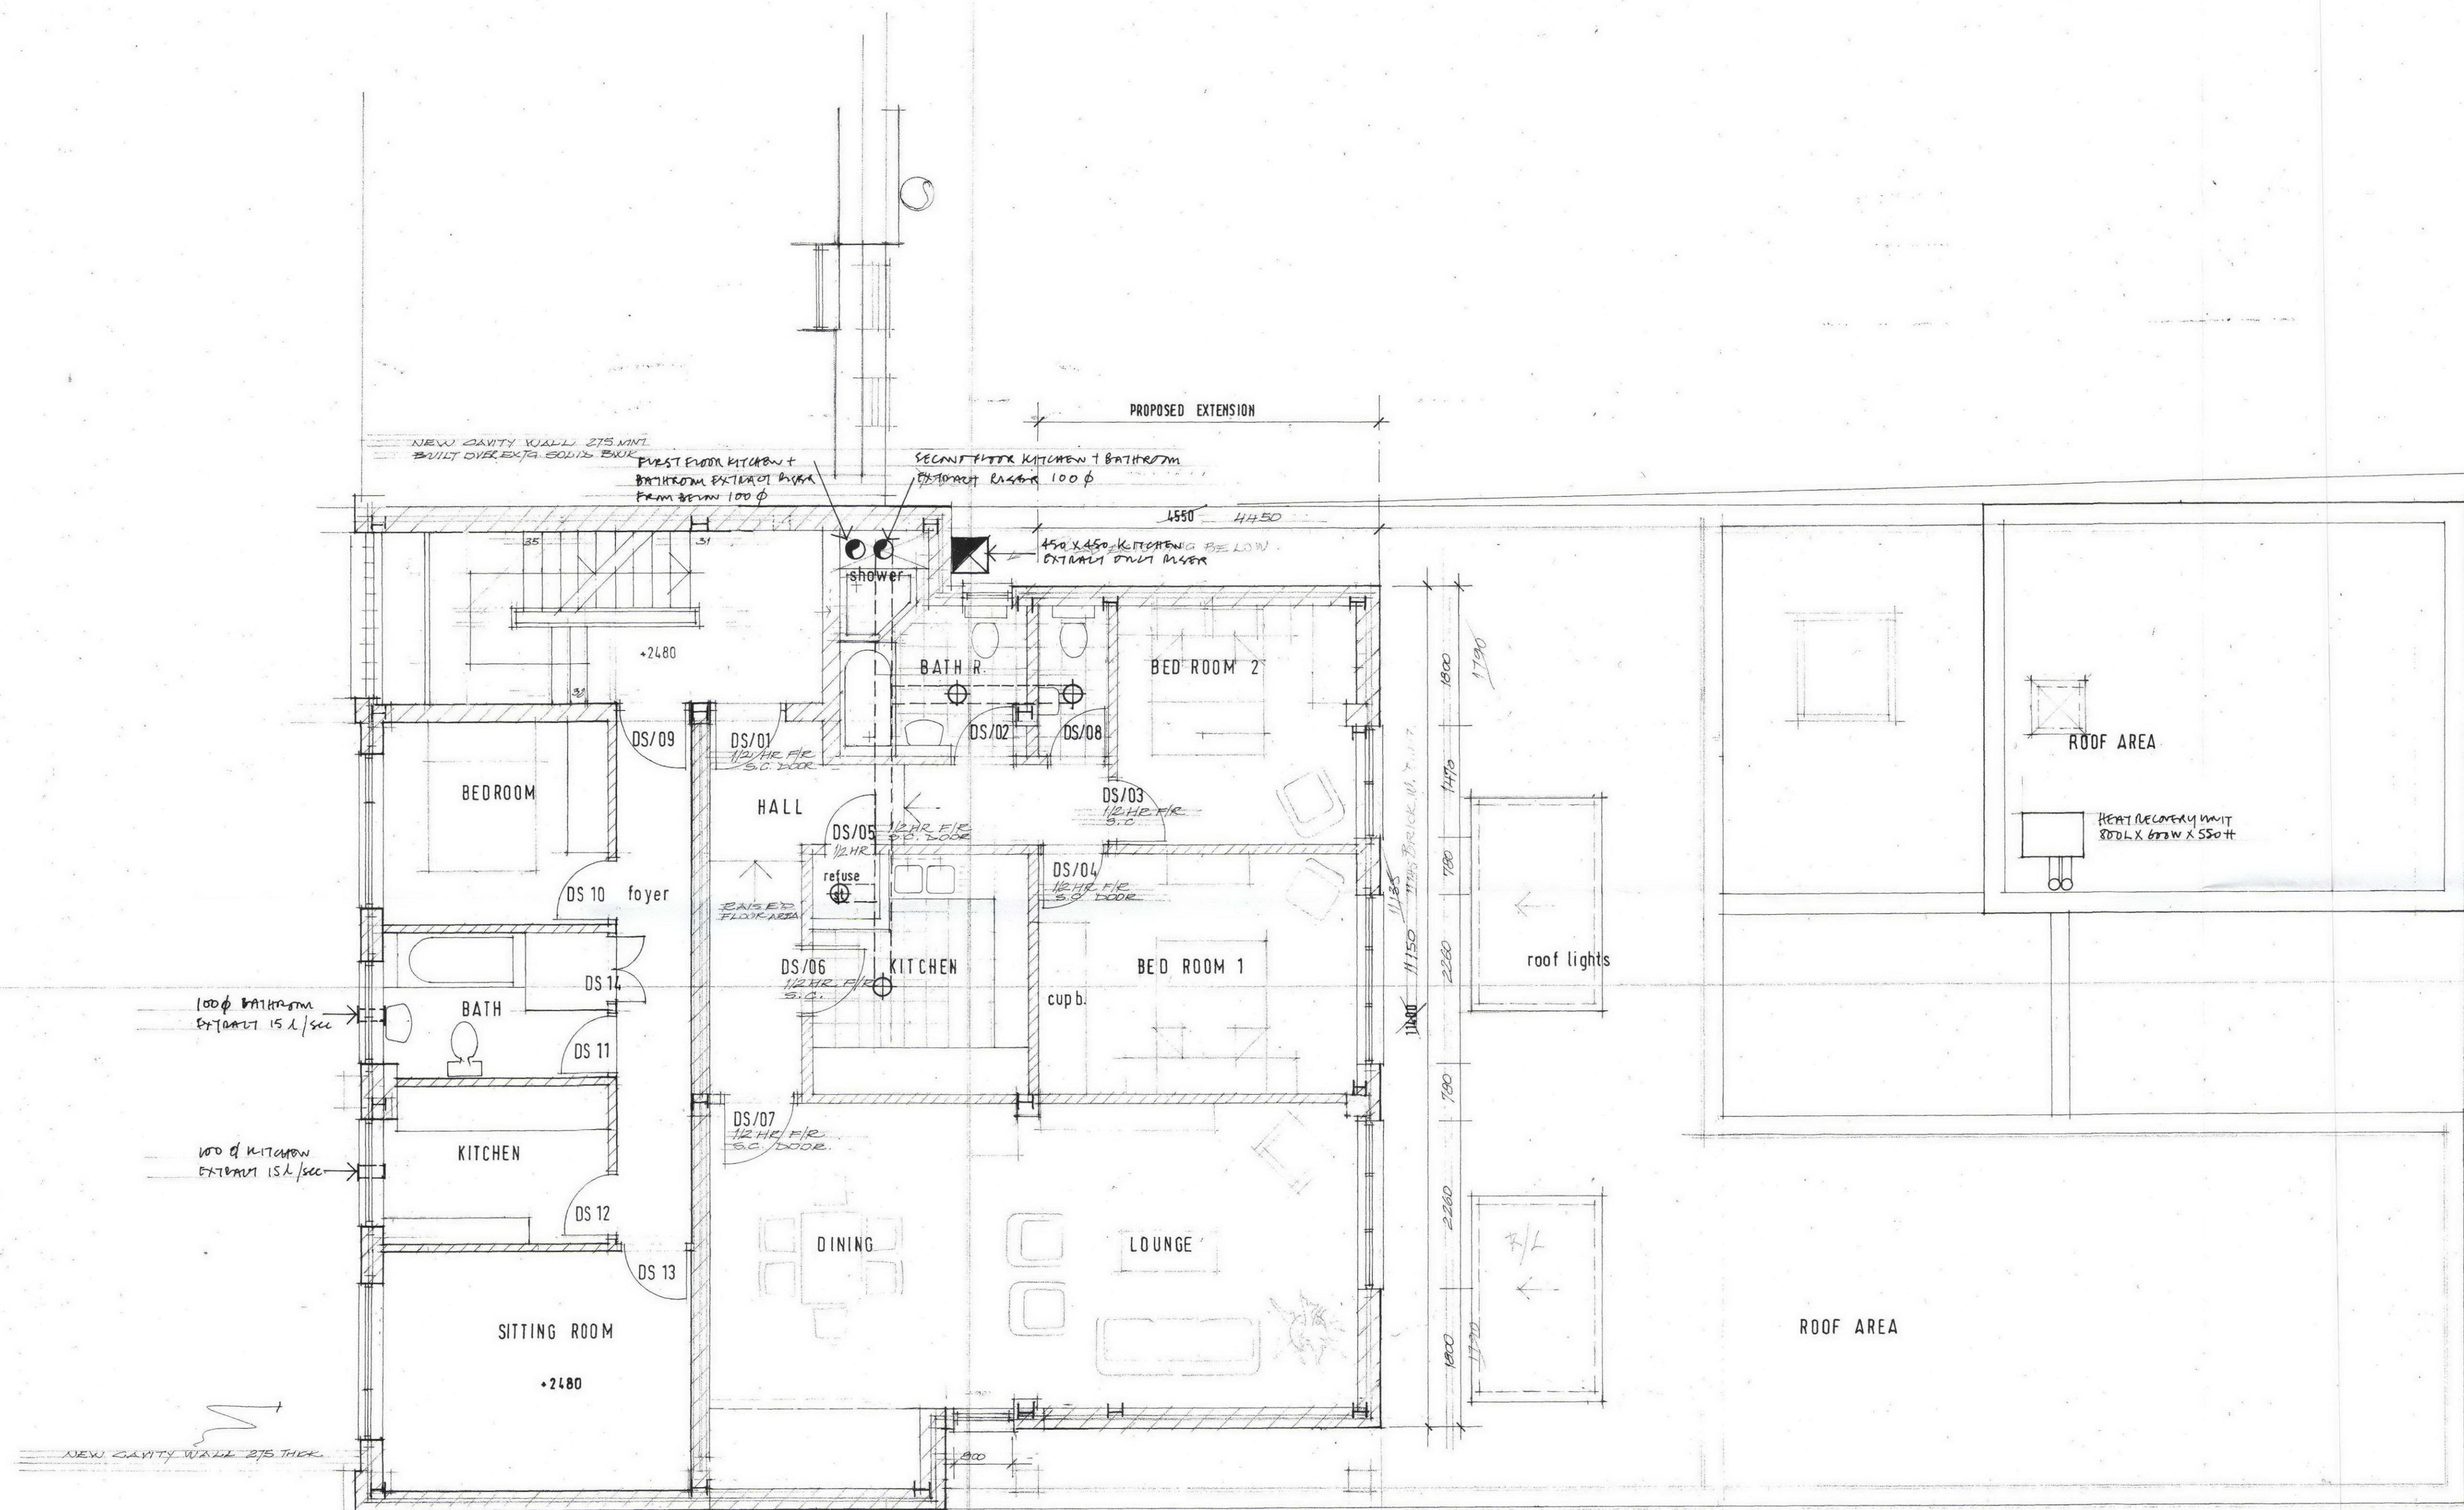

NOTE:

TAKE DOWN VERY CAREFULLY EXISTING ROOF AND SOLID BRICK WALLS. EXTERNAL/INTERNAL TO 2ND FLOOR LEVEL. SETTING ASIDE FACING BRICK AND OTHER USABLE MATERIAL.

BUILDING: (115) ON PLANNING

NEW STUD PARTITION FENESTRATION BETWEEN FIVE WALL 300 O/A

SECOND FLOOR LAYOUT

NEW CAVITY WALL 275 MIN. BUILT OVER EXISTING SOLID BRICK

FIRST FLOOR KITCHEN + BATHROOM EXTEND 100 Ø FROM 88mm 100 Ø

SECOND FLOOR KITCHEN + BATHROOM 100 Ø

150 X 450 KITCHENING BELOW EXISTING DUCT RIVER

SHOWER

BATH R

BED ROOM 2

BED ROOM 1

KITCHEN

cupb.

DINING

LOUNGE

SITTING ROOM

foyer

refuse

DS/01 12 H/F R 150 Ø DOOR

DS/02 12 H/F R 150 Ø DOOR

100 Ø BATHROOM EXTEND 15 A/sec

100 Ø KITCHEN EXTEND 15 A/sec

NEW CAVITY WALL 275 THICK

U-VALUE = 0.35 W/M²K

INCREASED WIDTH OF WINDOW, 300mm F/R SHUT AND INSTALL OBSERVED GLAZING. NEW SIZE 1200 H X 800

NEW COMPARTMENT/SEPARATING WALL IN TIMBER STUD PARTITION.

TWO SEPARATE TIMBER FENESTRATIONS SPACED 50mm APART CONSISTING OF 89 X 38mm TIMBER STUDS AT 600 C/S WITH MID-HEIGHT NOGGINGS.

TWO LAYERS OF BOARD / PLANK / SOUND BLOCK / 19mm 5/8 ON EACH SIDE.

150mm ACUSTIC / 50mm MIN / PARTITION ROLL / 100mm BETWEEN THE STUDS ON ONE SIDE.

THE F/R. 250/293 O/A THICKNESS.

AIRBORNE NOISE / SOUND 250/293 O/A THICKNESS.

IMPACT NOISE / SOUND 250/293 O/A THICKNESS.

TO BE CHECKED

Rev	Date	Description
Project	Dwg	Revision
2nd floor	04 ER	
18/22 INVERNESS STREET, LONDON		
Drawing Title	Date	Scale
M&E DUCT WORK LAYOUT	sept 08	1:50 @ A1
Environmental Resolution (UK) Ltd Westward House, 2 Bury Road, Hatfield, Hertfordshire, AL10 8BJ T: 01707 265 700 F: 01707 265 750 Email: Info@envirores.co.uk		
COPYRIGHT OF THIS DRAWING RESIDES WITH ENVIRONMENTAL RESOLUTION. THIS DRAWING SHOWS DESIGN INTENT ONLY, ANY DIMENSIONS ARE TO BE CHECKED ON SITE PRIOR TO CONSTRUCTION OR PRODUCTION.		