
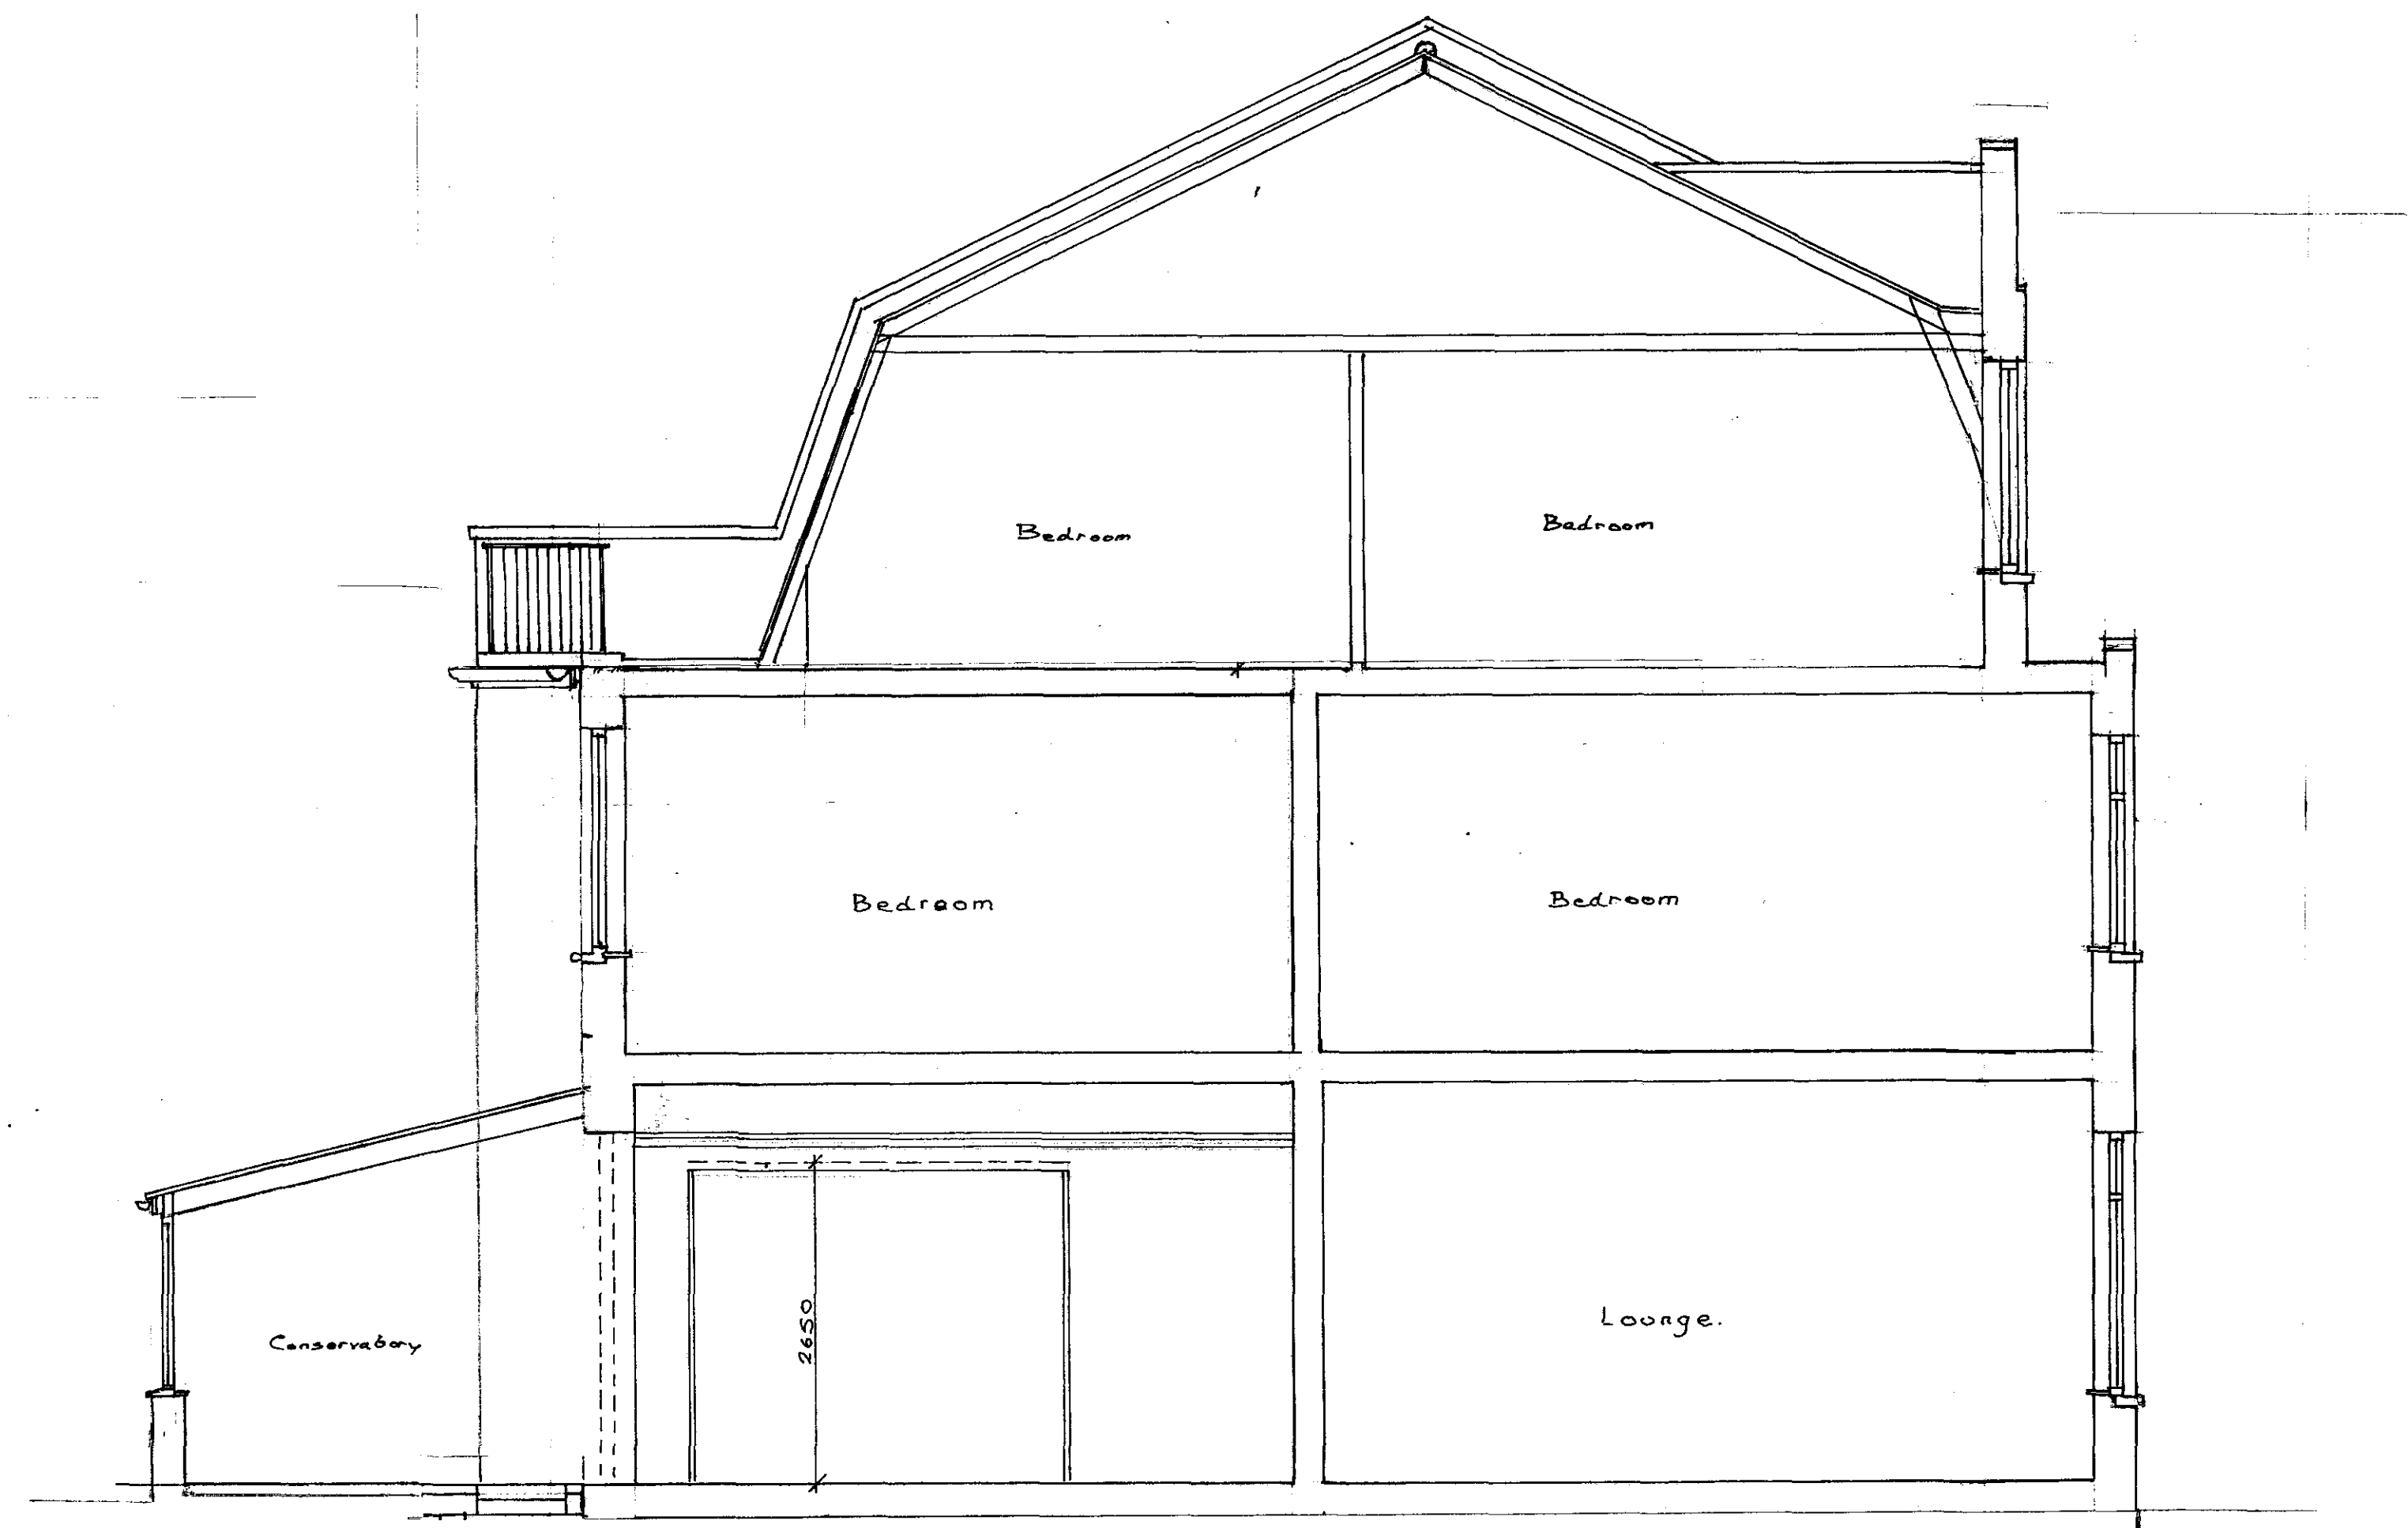


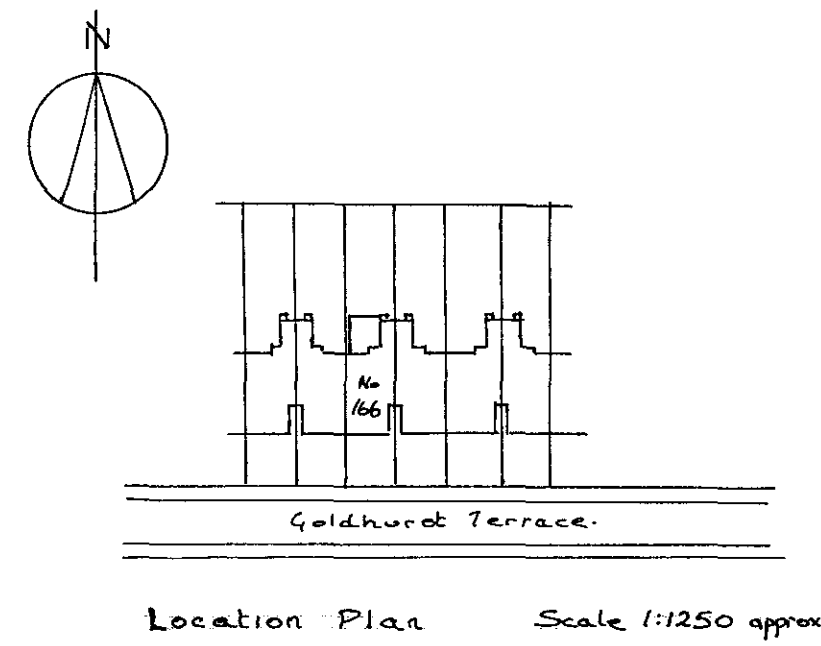

Project
Proposed Alterations & Additions
To No. 166 Goldhurst Terrace,
London, NW6 3HP.
Client
Mr. & Mrs. A. Heller.

Title.

Existing Section
Scale
1:50 & 1:100
Date
February 2010
Drawing No.
2902 / 05
Drawn
VH.