




- Proposed external finishes**
- Wall Finish: Facing brickwork to match existing
 - Roof Finish: Asphalt roof covering
 - Doors & Windows: Painted timber double glazed
 - Rainwater Goods: Black UPVC to match existing
 - General: Concrete parapet copings

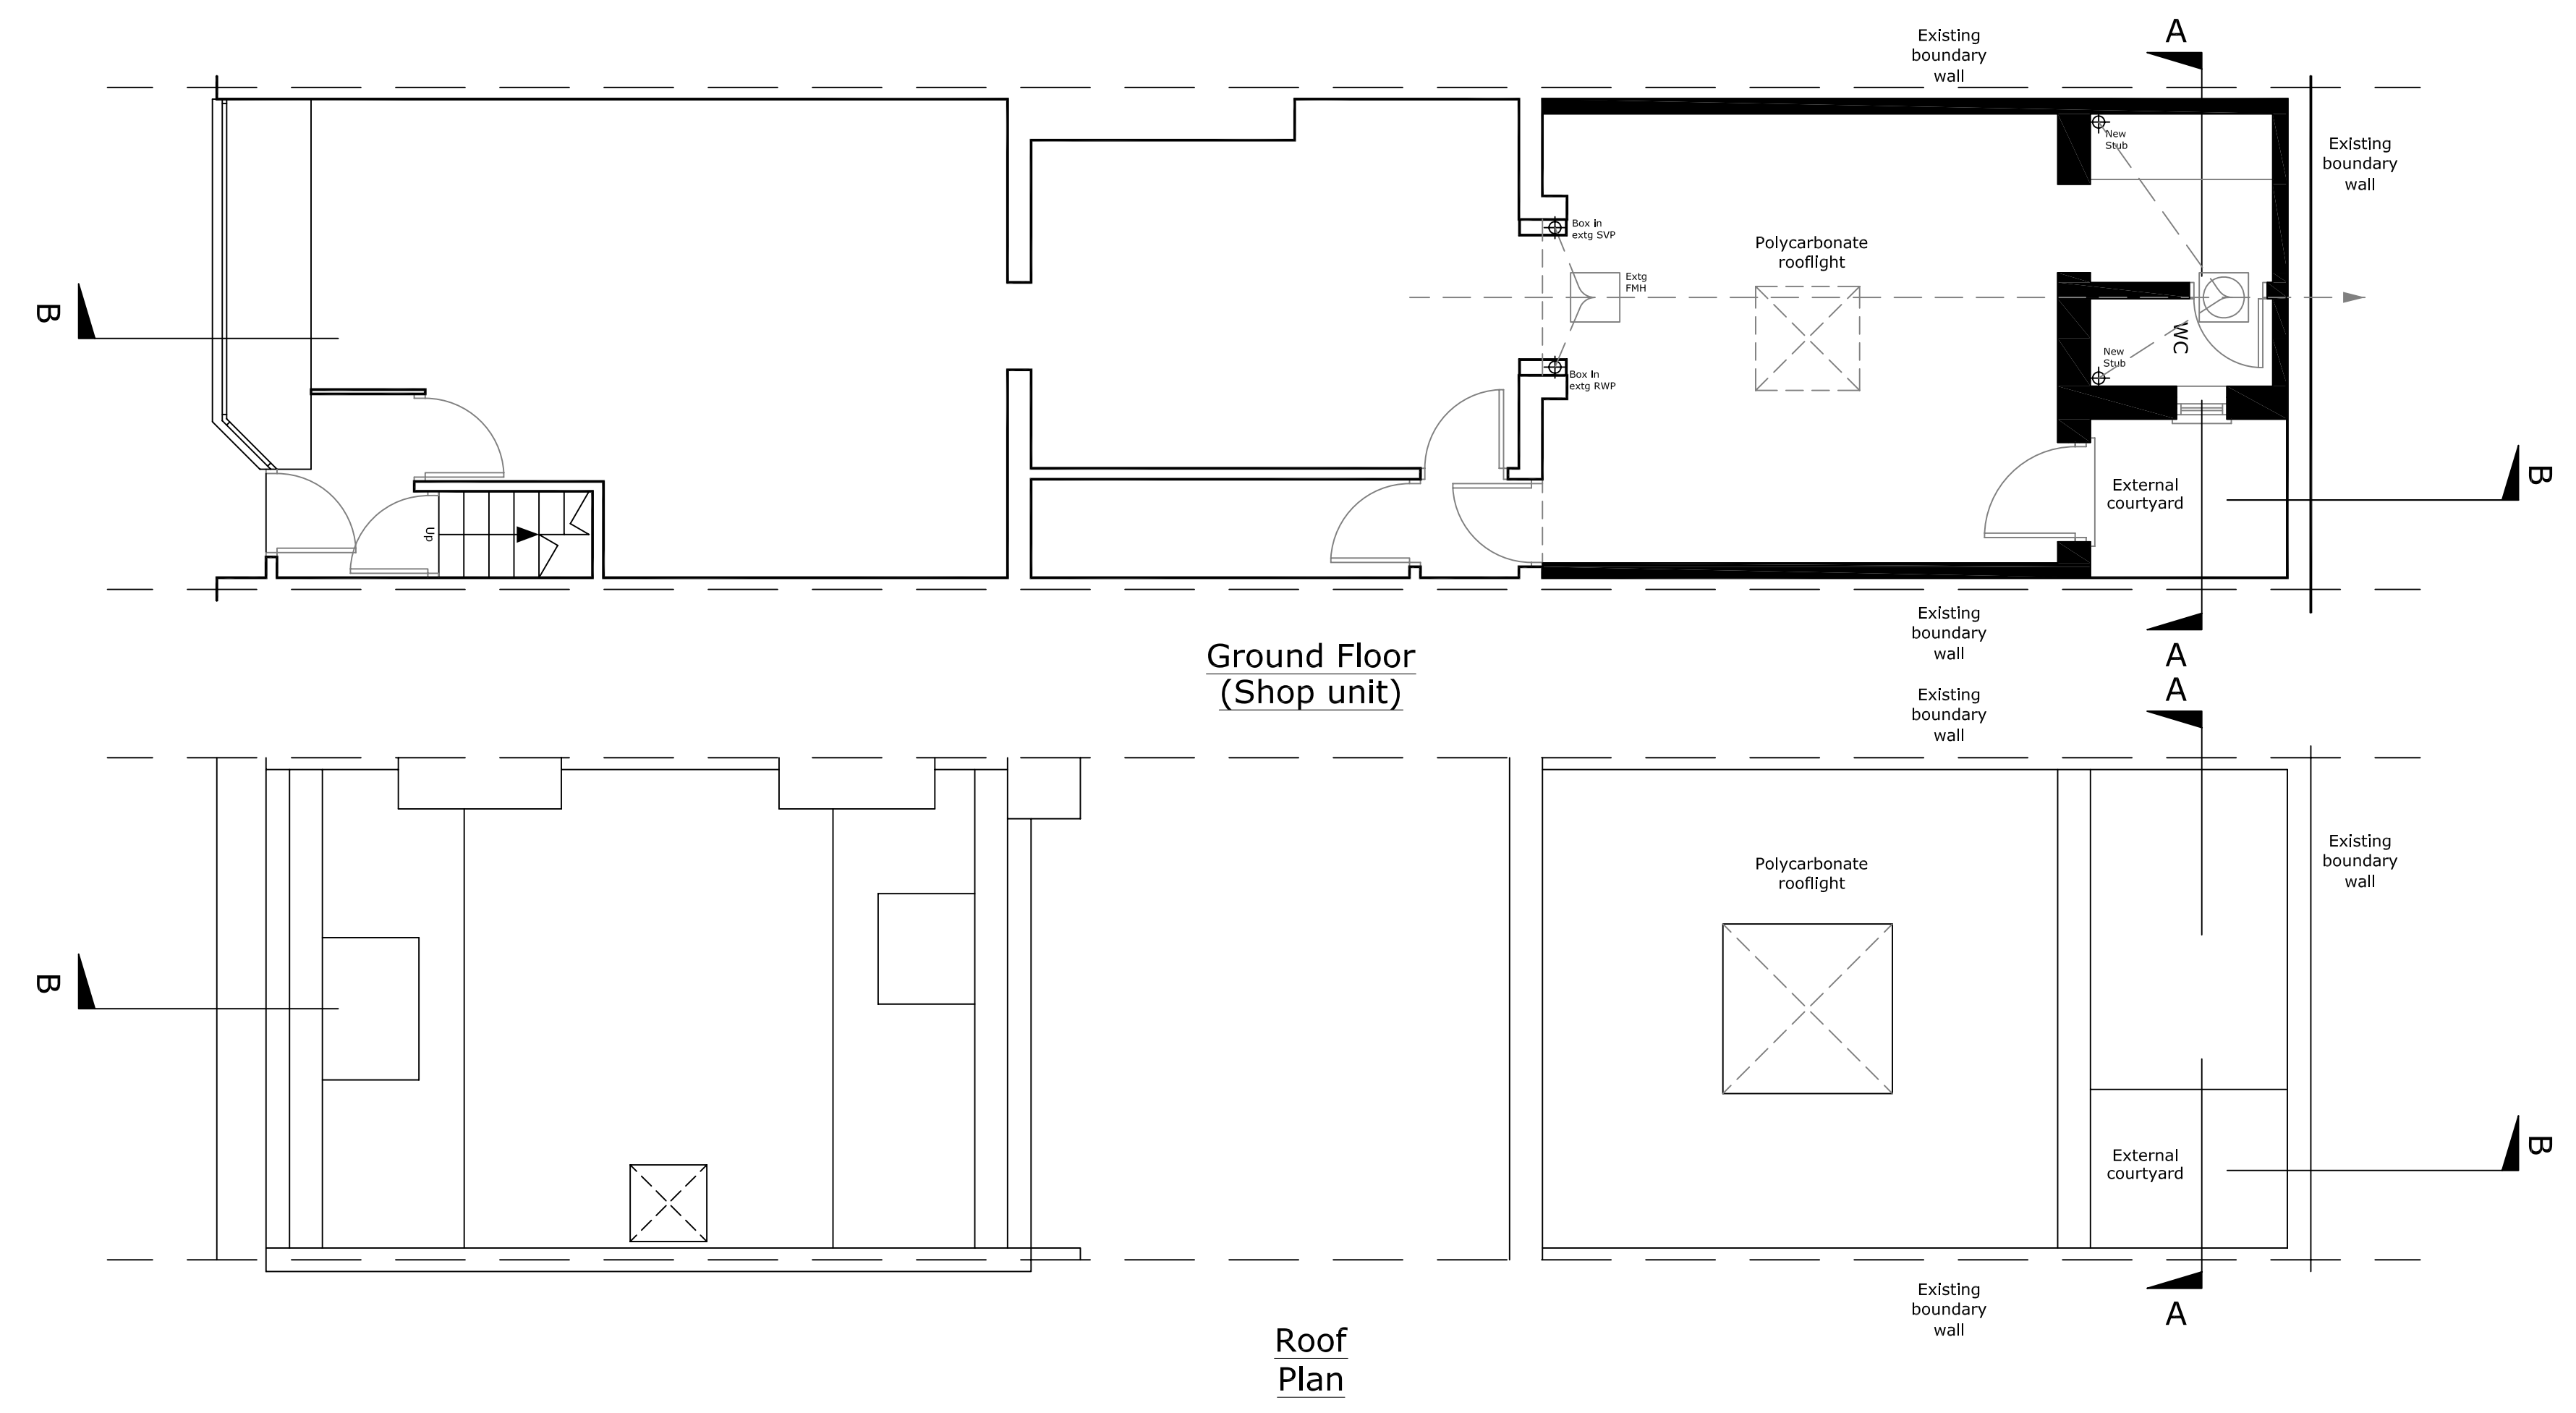

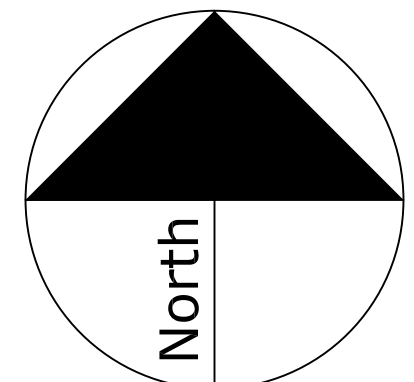


North



Block Plan
Scale 1:500



RGH Architects
Project Managers
Development Consultants
Friars Gap
Hitchin Road Weston
Hitchin Herts SG4 7AX
Telephone 01462 790808
email info@rgh.uk.com

Client

Famestore Ltd

Project

36 Parkway
Camden Town
NW1 7AH

Drawing Title

Proposed
Plans & Sections

Date	Apr 10	Scale	1:50@A1	Drawn By	RGH
Job ref	Drawing	Revision			

10007 P-02 -