


SECTION A-A

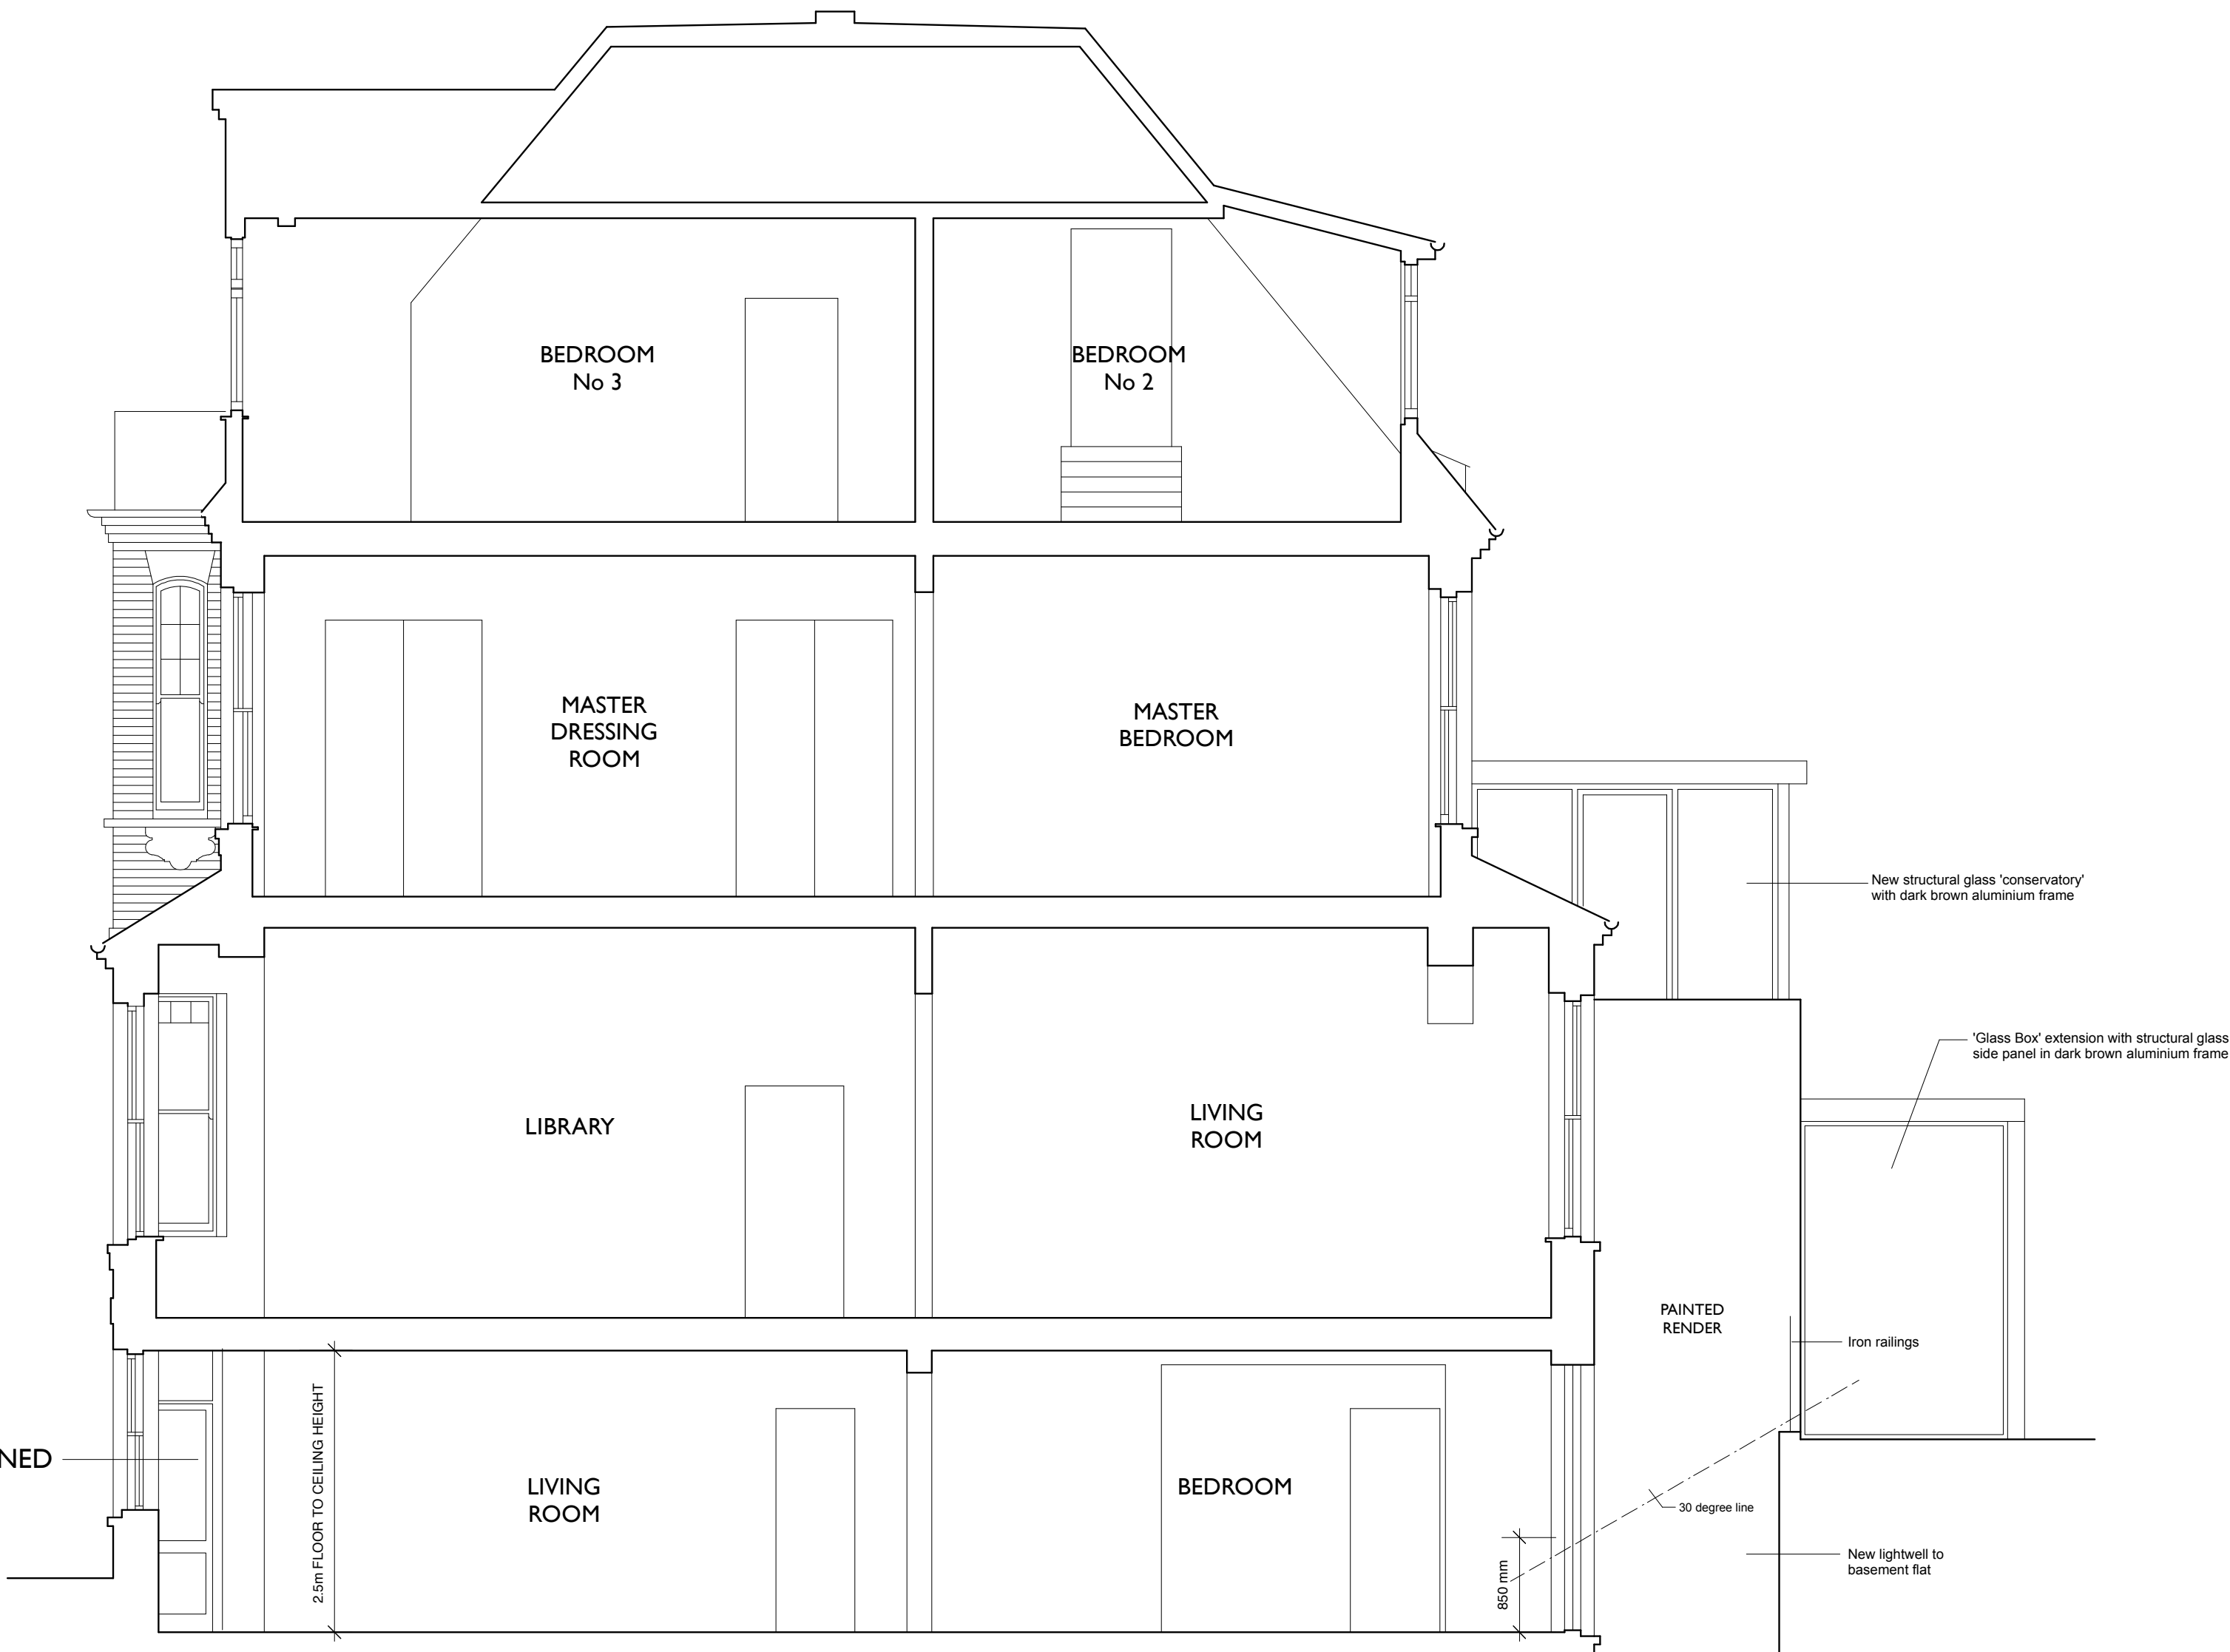

SECTION B-B

PROPOSED SECTIONS (1:50 scale @ A1)

Drawings indicate design intent only
All dimensions in millimetres unless noted otherwise
Do not scale from this drawing
All dimensions are to be checked on site and any discrepancies reported to the architect
This drawing is the copyright of
Stephen Fletcher Architects Ltd

A Design of ground floor extension amended 25/02/10
Rev Status/Notes Date

Key Plan

Stephen Fletcher Architects
121c Cleveland Street
London W1T 6PZ
Phone 020 7637 1244
Fax 020 7631 1191
www.stephen-fletcher.co.uk

Project 8 Parsifal Road London NW6
Project No. 096

Title
Proposed Sections

Drawing No. 2.06
Revision A
Scale 1:50@A1
Date February 2010
Issue Status

PLANNING