



REAR ELEVATION AS PROPOSED

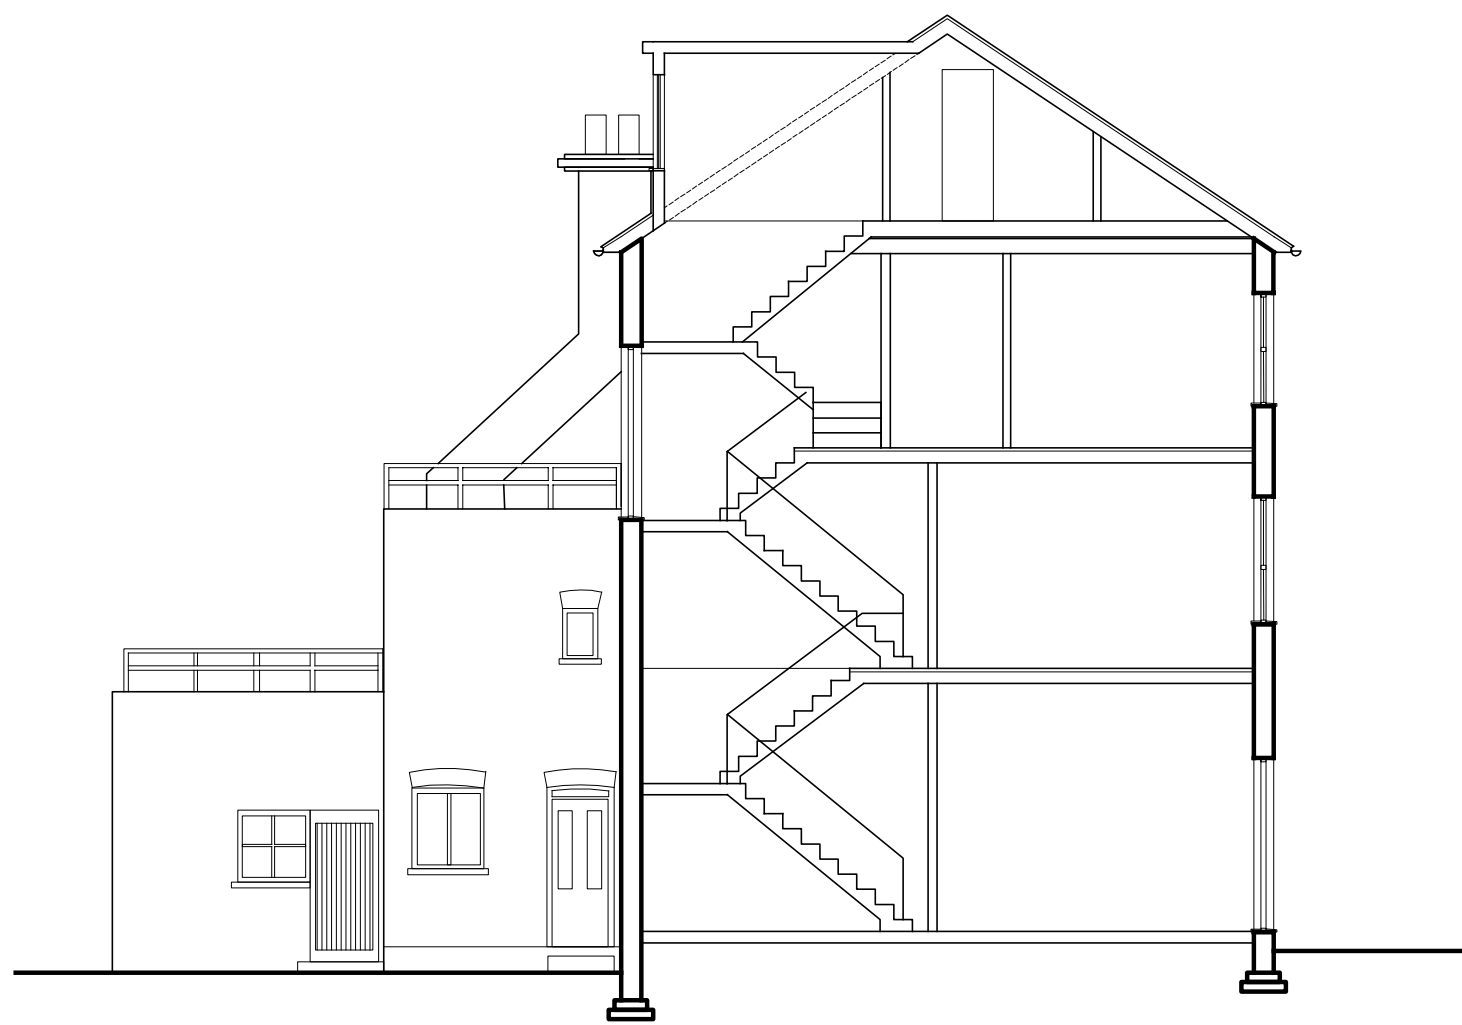


CROSS SECTION AS PROPOSED





FRONT ELEVATION AS PROPOSED

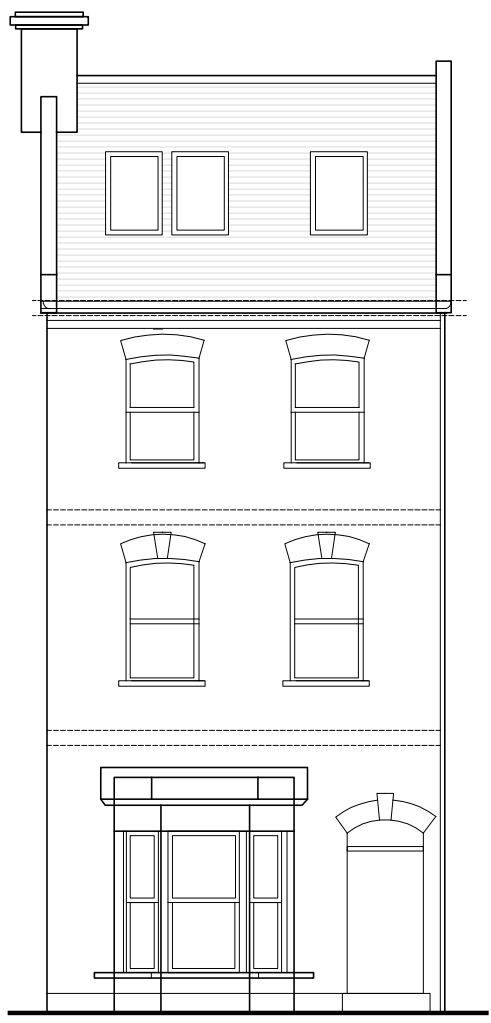


2ND FLOOR AS PROPOSED

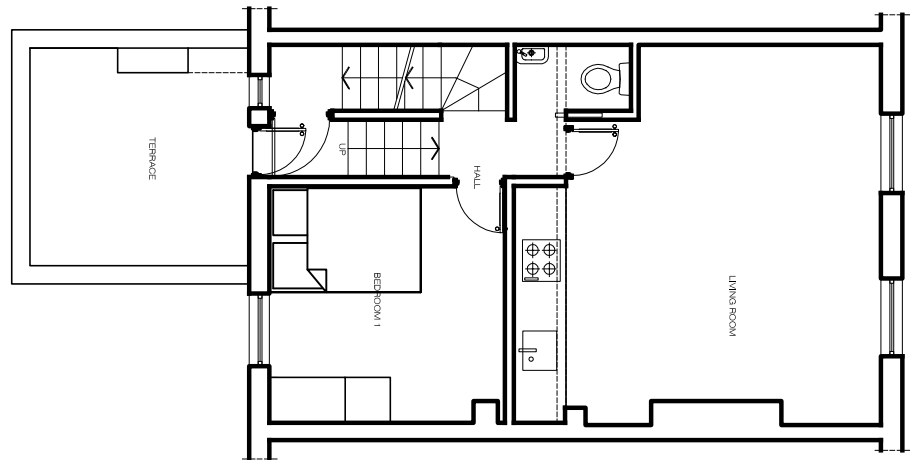


LOFT FLOOR AS PROPOSED

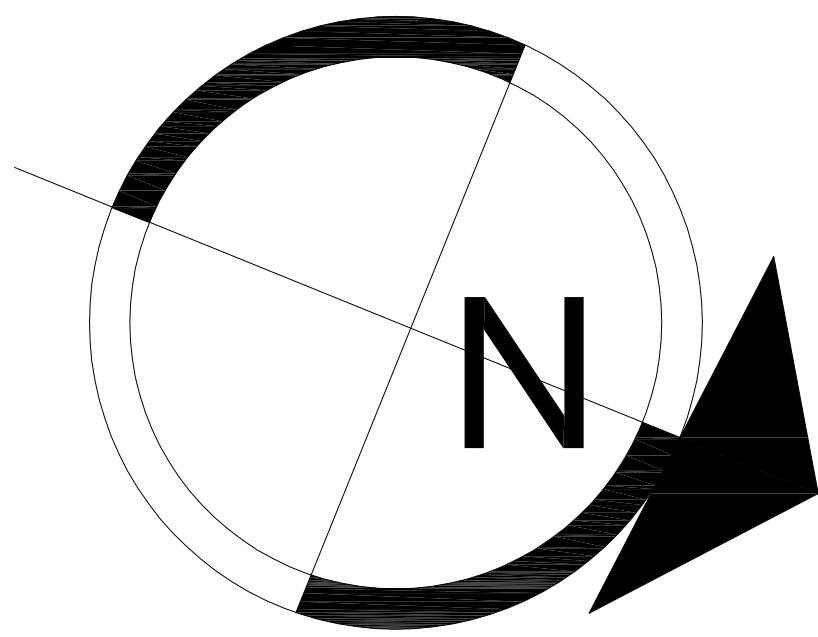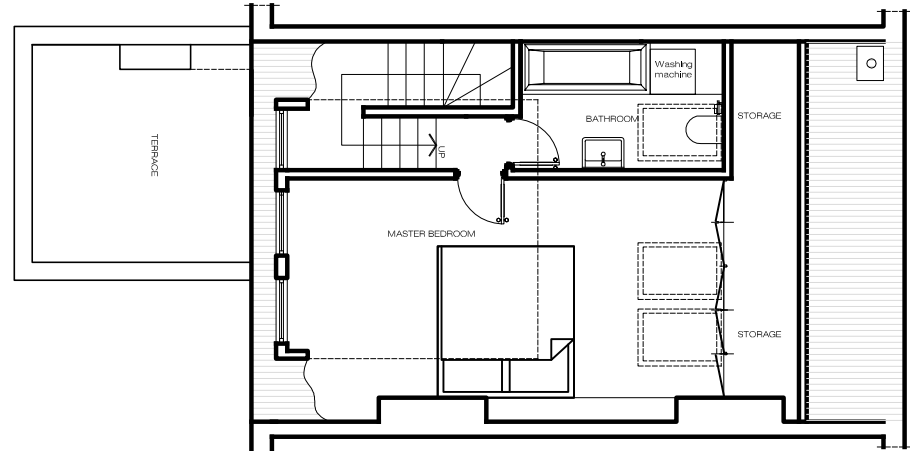


REAR ELEVATION AS EXISTING

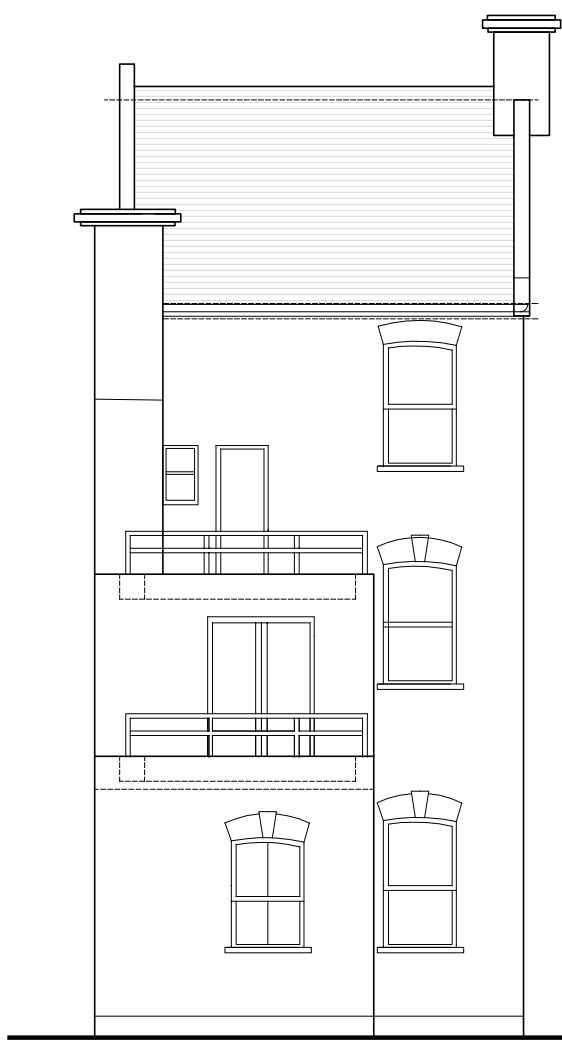


CROSS SECTION AS EXISTING

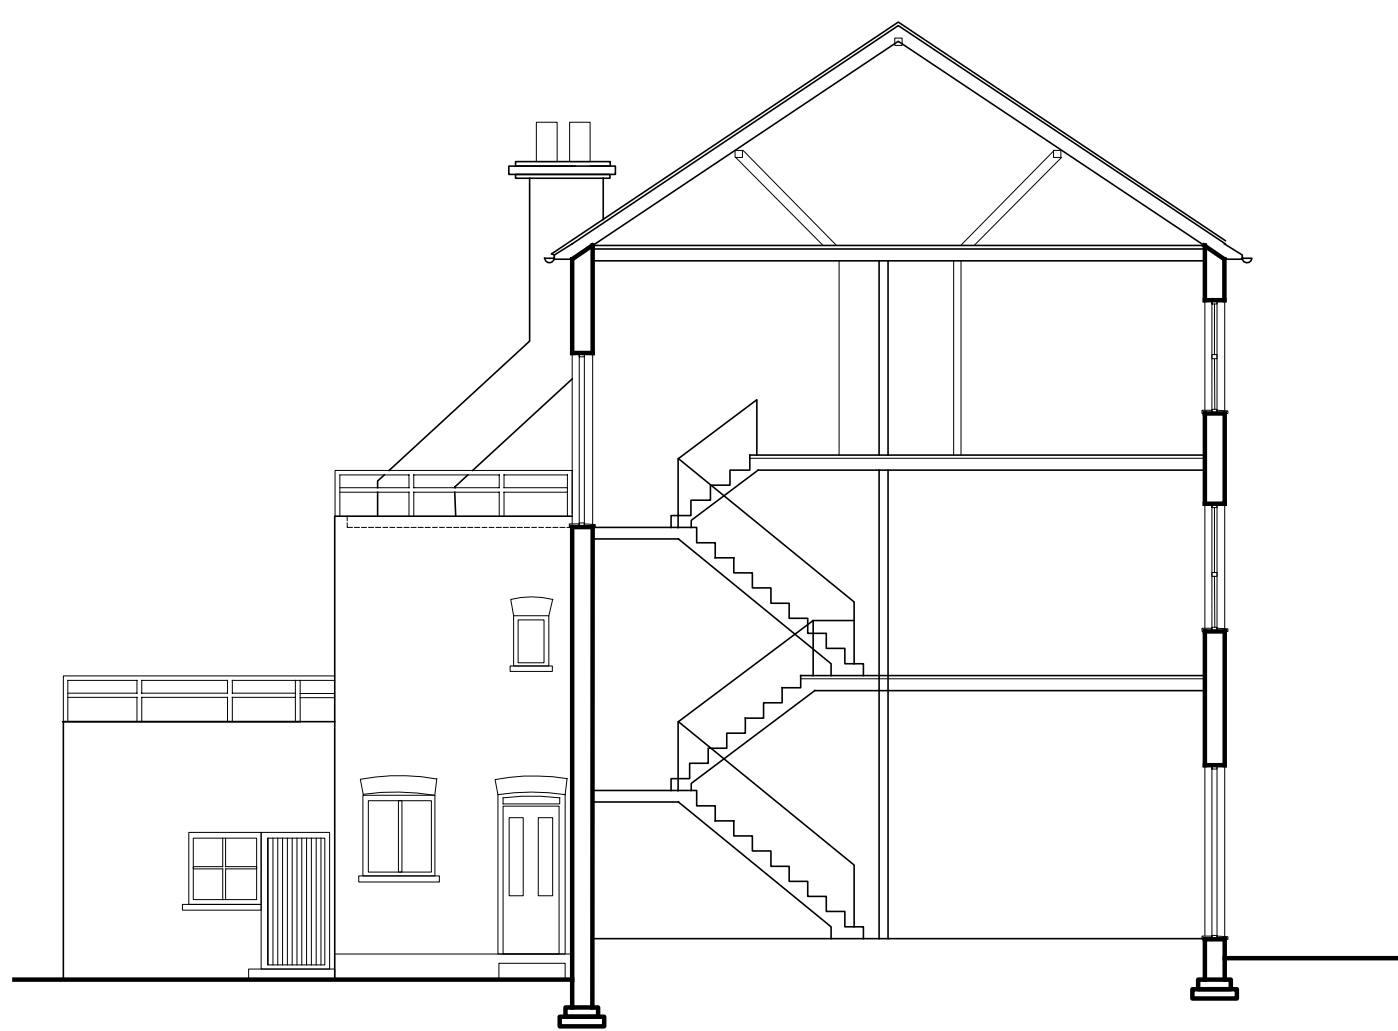

FRONT ELEVATION AS EXISTING

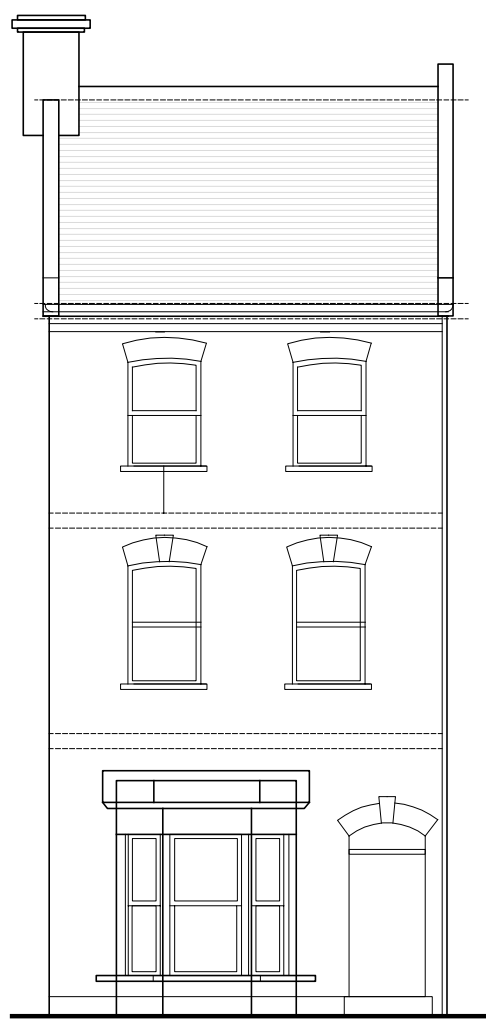

2nd FLOOR AS EXISTING

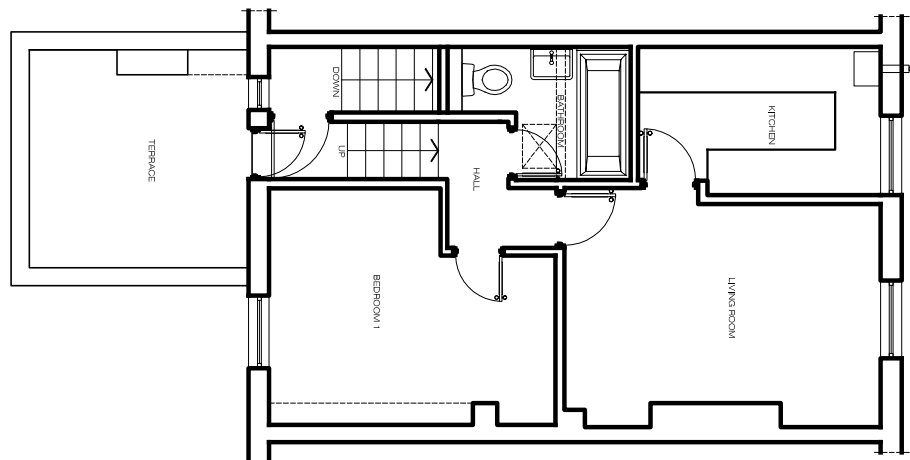

ROOF LAYOUT AS EXISTING

