



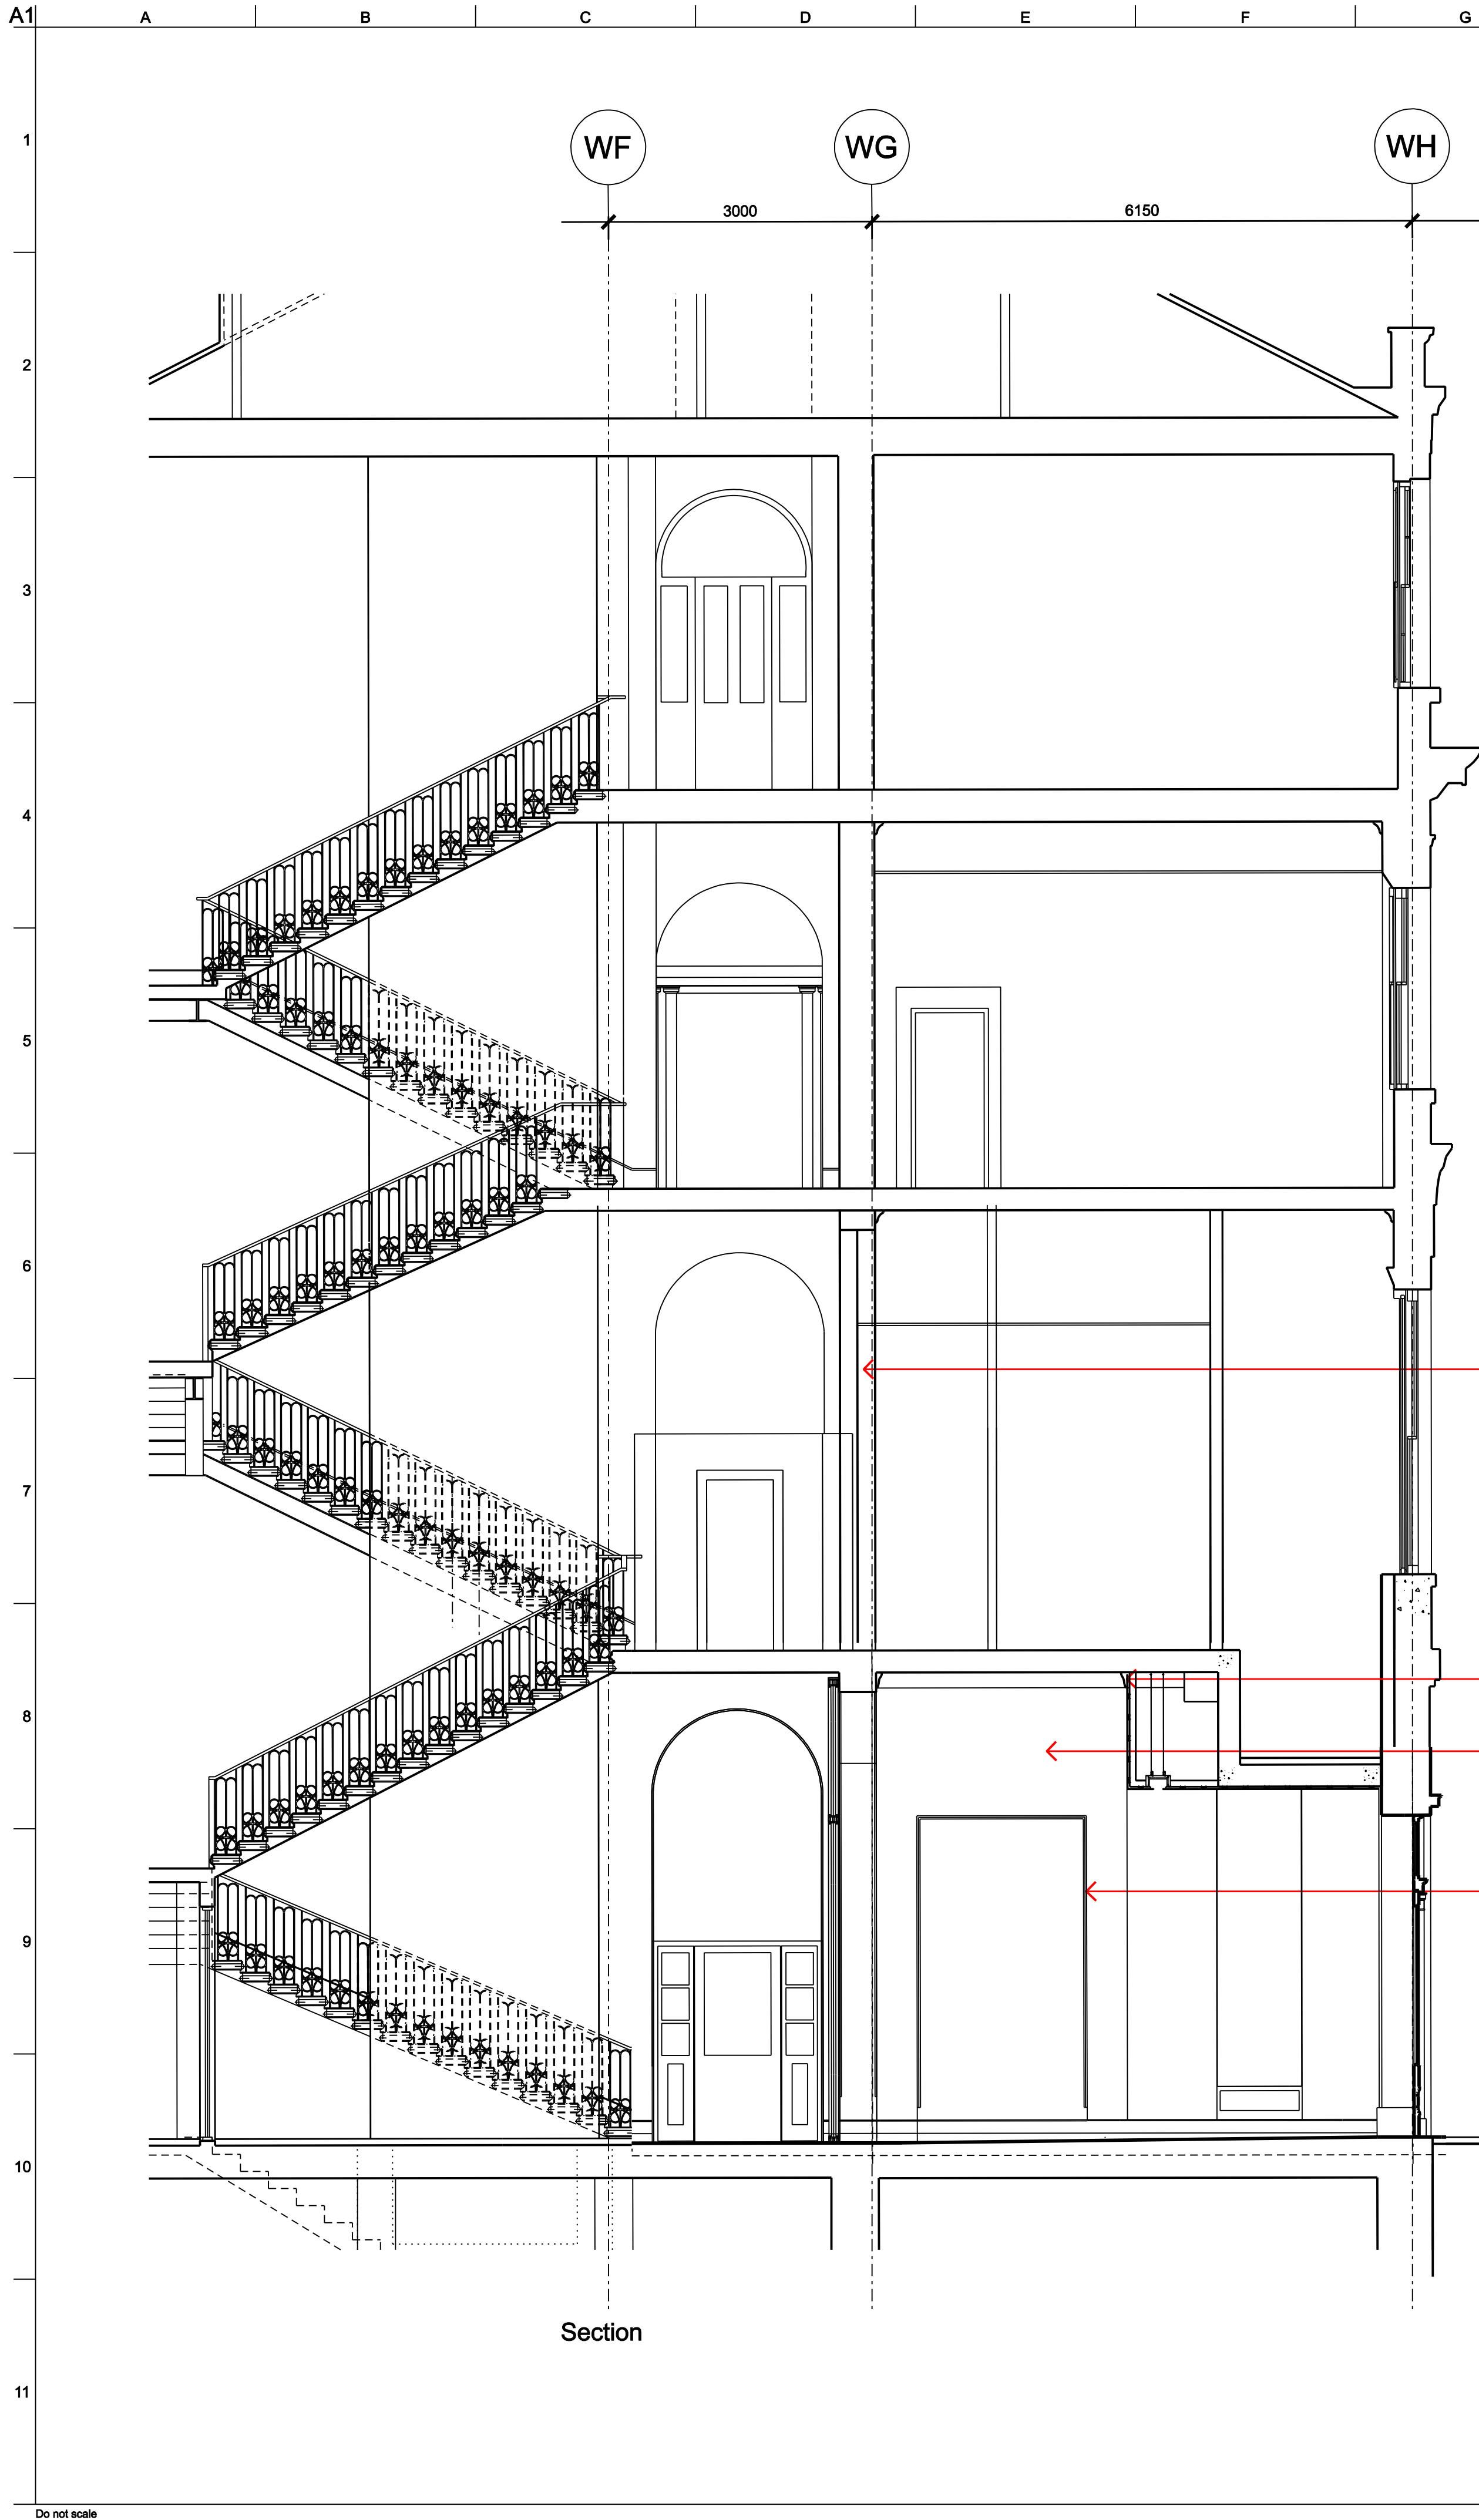

Second Floor
Room 2/31



First Floor
Room 1/31

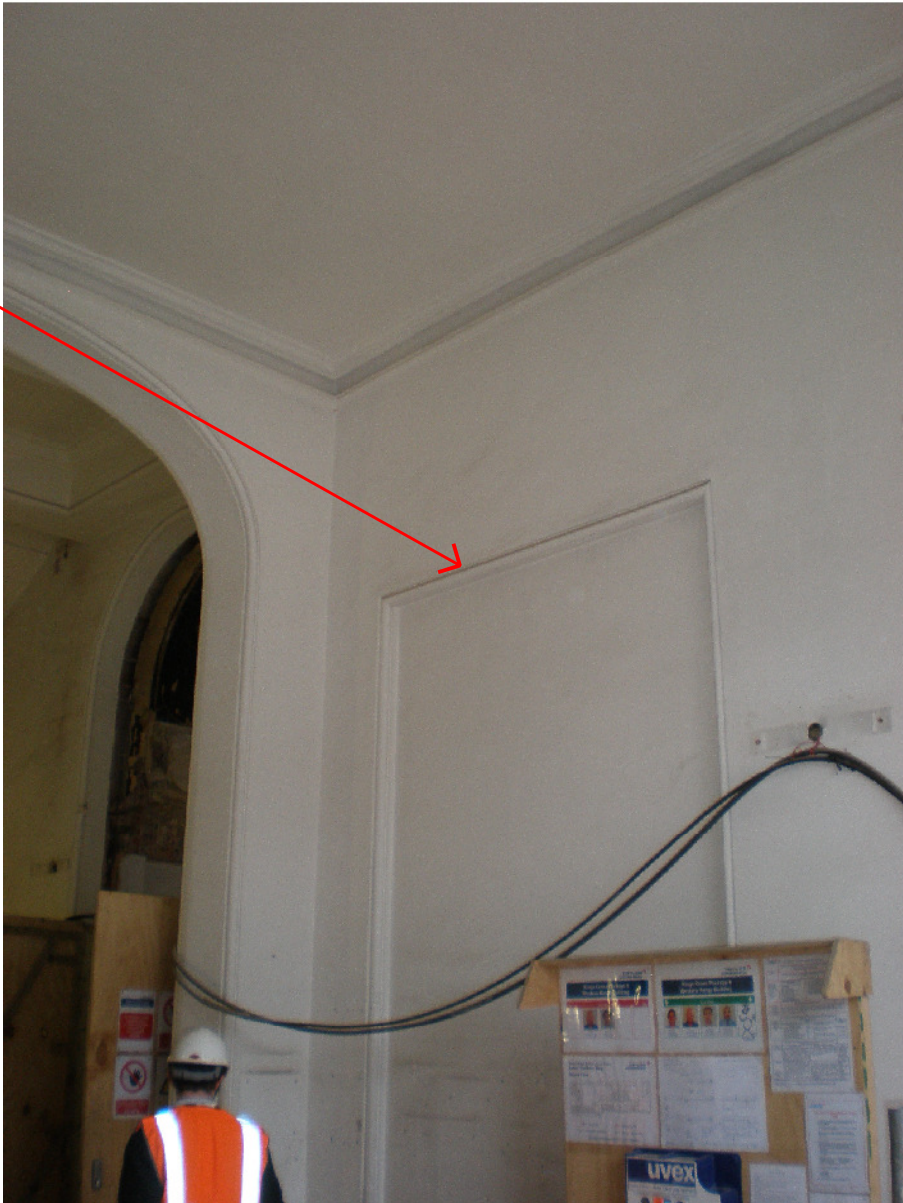

Ground Floor
Room G/21

01	06/04/10	JMP	-	-
----	----------	-----	---	---

Issue	Date	By	Chkd	Appd
-------	------	----	------	------

ARUP

John McAslan + Partners

49 Princes Place London W11 4QA
Tel : +44 (0)20 7727 2663
Fax : +44 (0)20 7221 8835
www.mcaslan.co.uk

☐ Architect
☐ Landscape Architect

Client
Network Rail

Job Title
Kings Cross
Redevelopment Programme
Package 6

Drawing Title
Northern Wing - Office
Entrance Section and
Photographs

Scale at A1
nts

CCMS No

Drawing Status

OAP Job No	Drawing No	Rev.
123345-00	WRB-CAZ-0422	01