


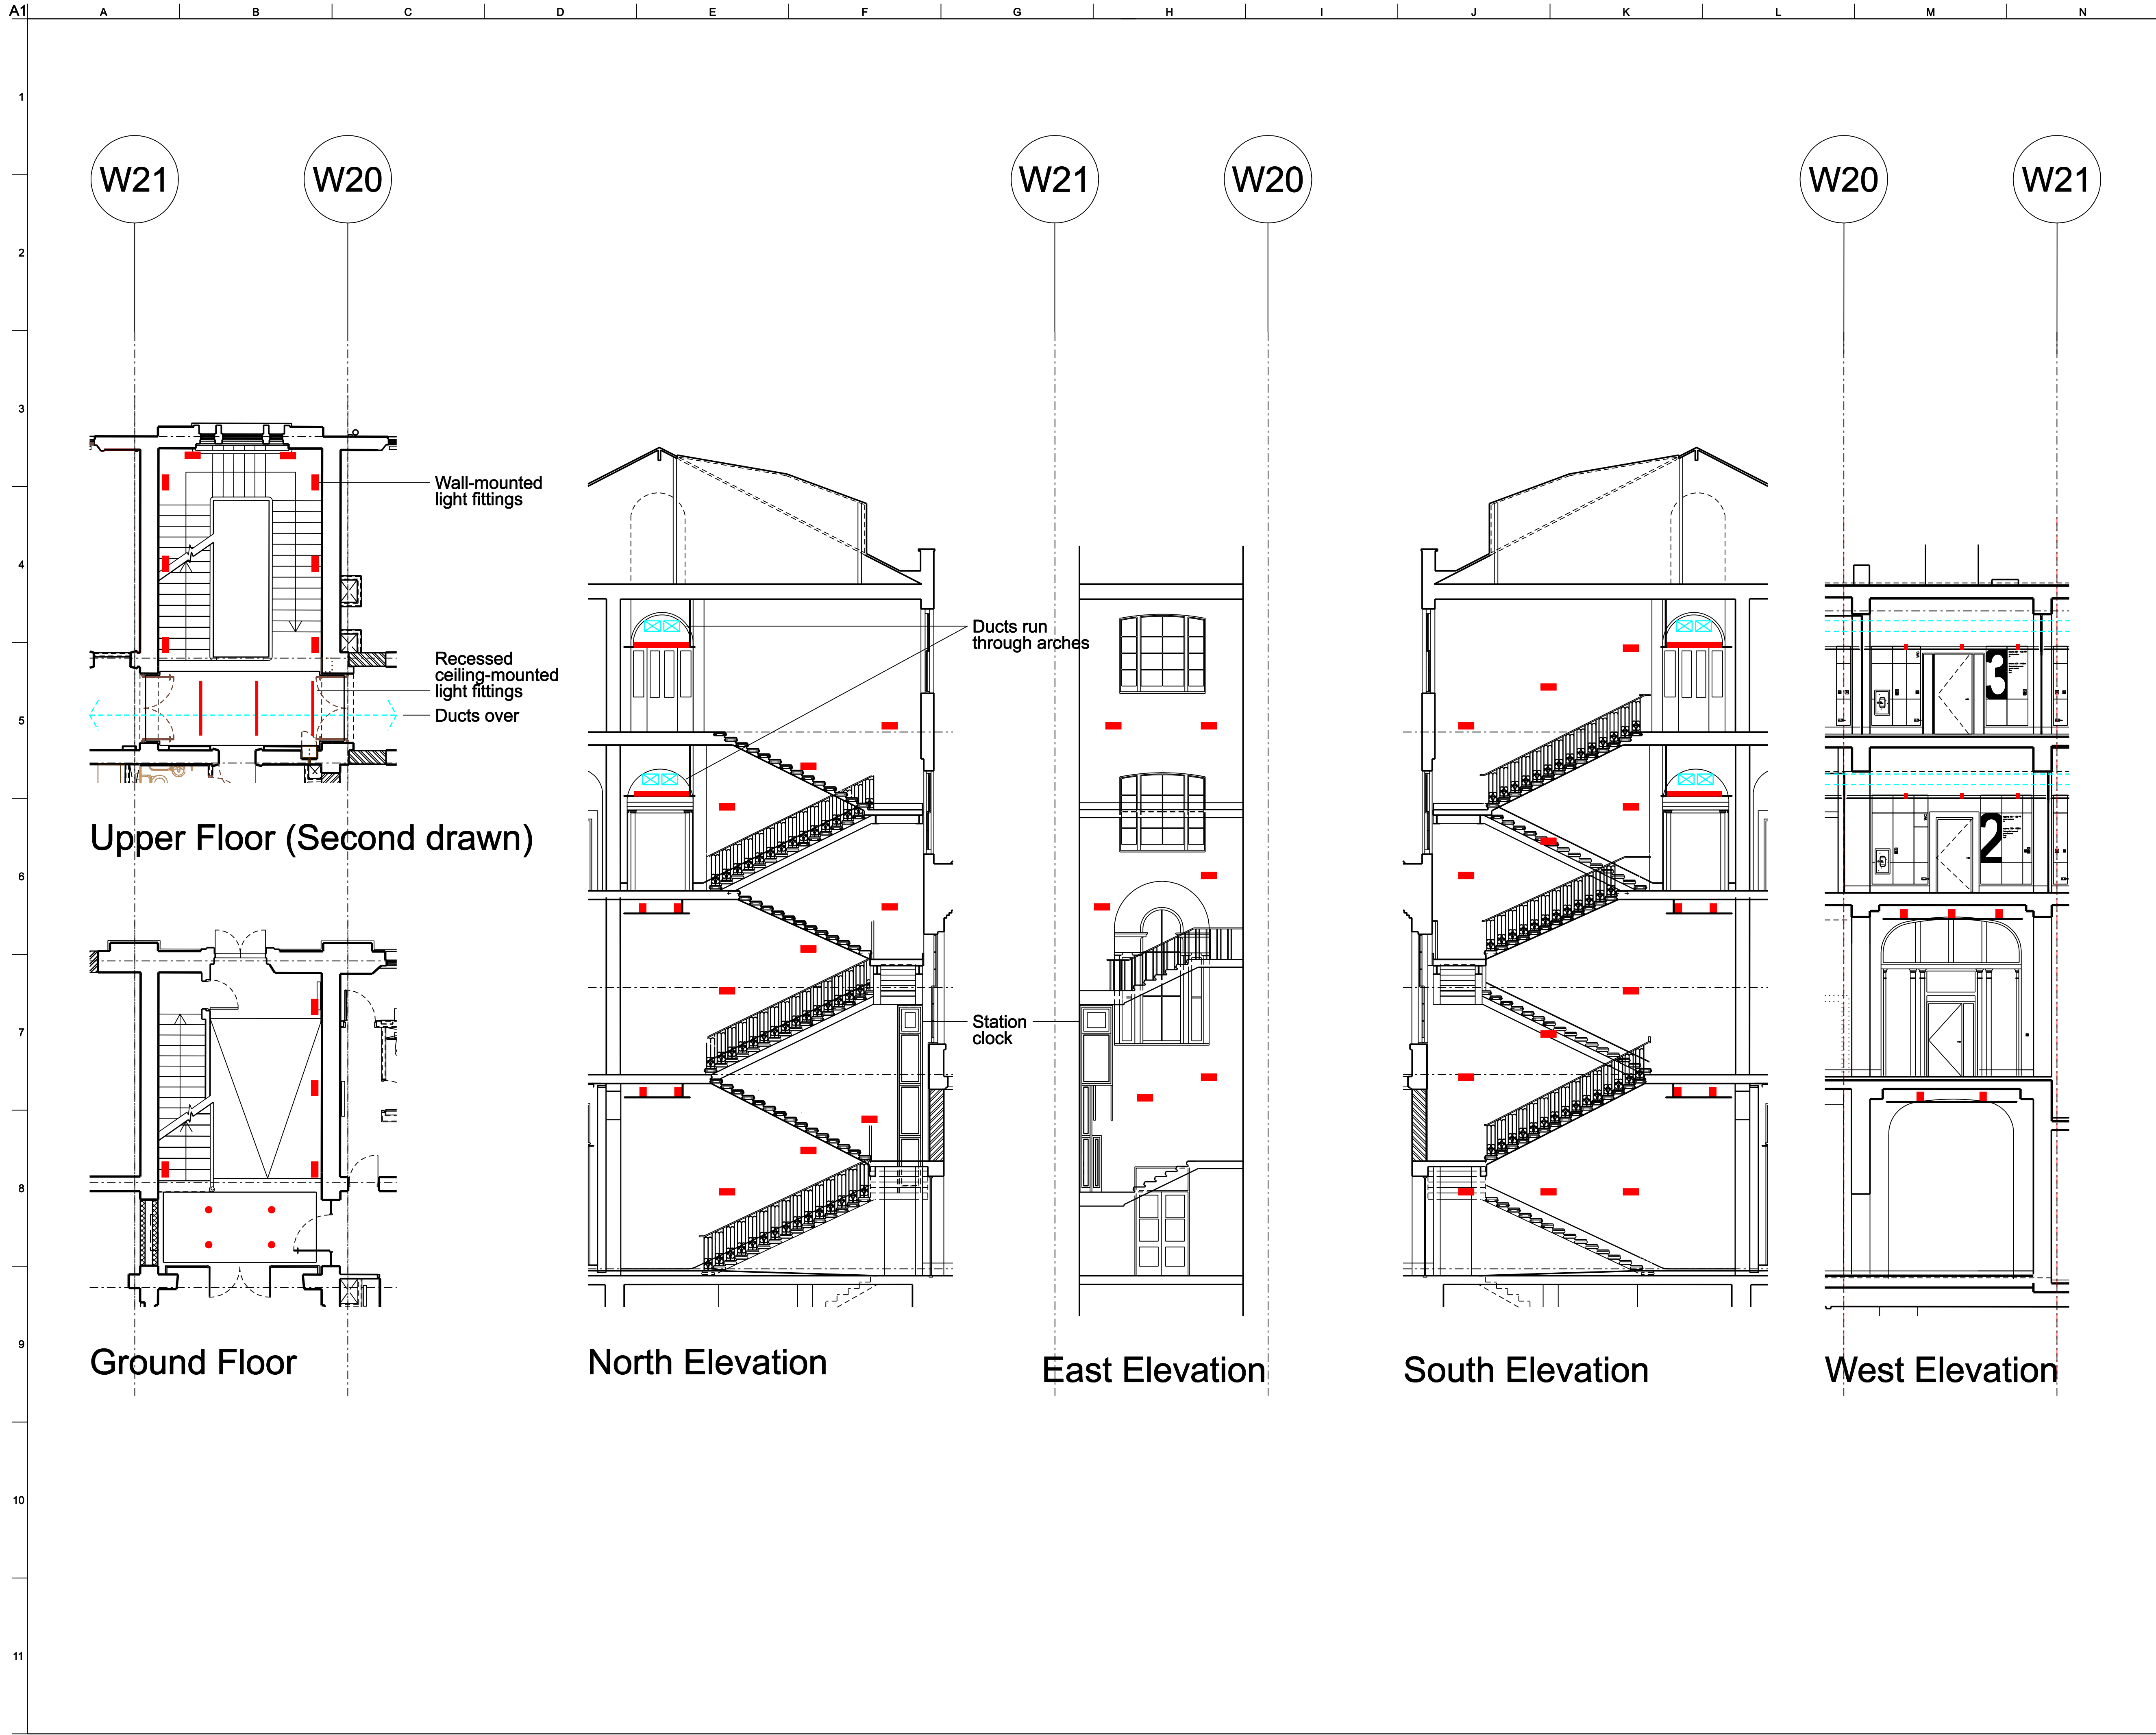

Typical locations shown;
detailed setting-out to be
determined on site

01	09/04/10	DJ		
For discharge of Condition LB08				
Issue	Date	By	Chkd	Appd

ARUP
13 Fitzroy Street
London W1T 4BQ
Tel: +44 (0)20 7727 2663
Fax: +44 (0)20 7221 8835
www.arup.com

John McAslan + Partners
49 Princes Place London W11 4QA
Tel: +44 (0)20 7727 2663
Fax: +44 (0)20 7221 8835
www.mcaslan.co.uk

Client
Network Rail

Job Title
**King's Cross Station
Redevelopment Programme
Package 6**

Drawing Title
**Typical Stair -
Light fitting locations**

Scale at A1
nts

CCMS No

Drawing Status

For Information		
OAP Job No	Drawing No	Rev.
123345-00	WRB-CAZ-0467	01