
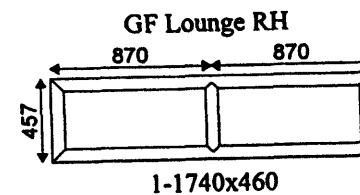
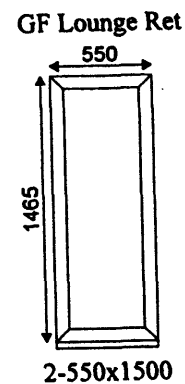
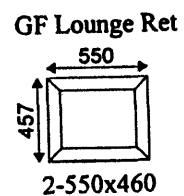
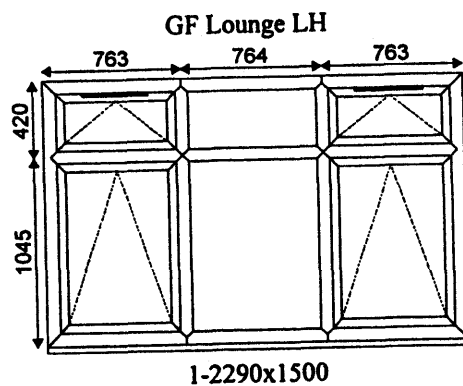
















Customer Window & Door Style Acceptance



Customer Details
ASRA HOUSING
16 ST CUTHBERTS STREET
CAMDEN NW2 3QH

TEL:
FAX:


Quote No: CS113
Date Printed: 30 January 2009 13:23

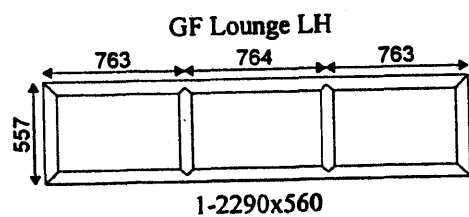

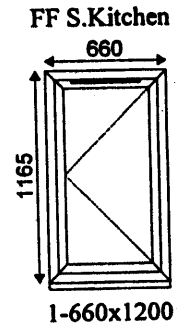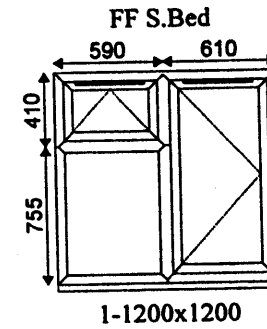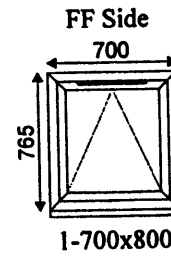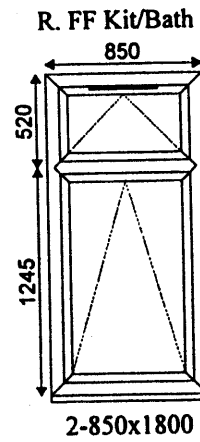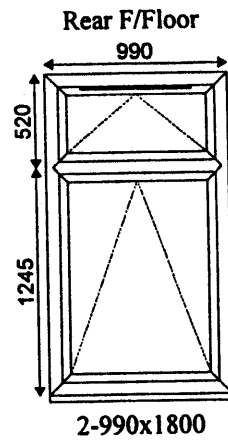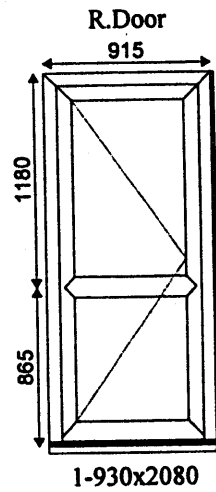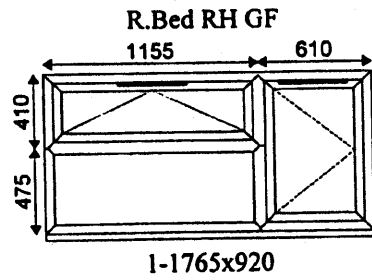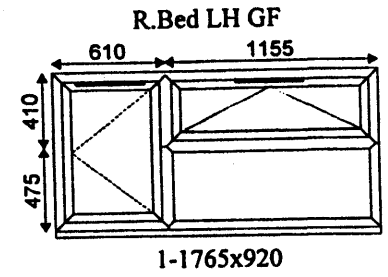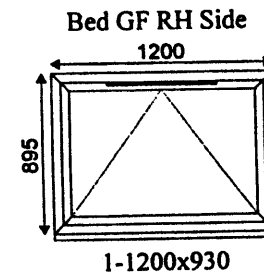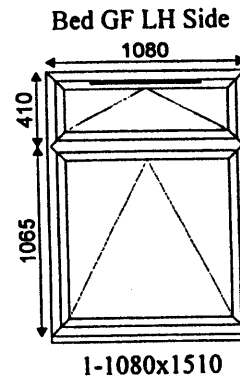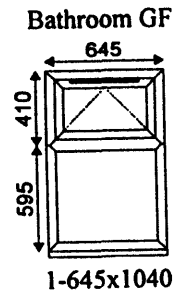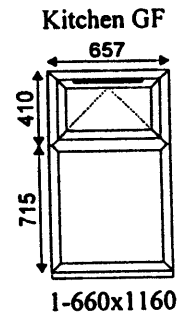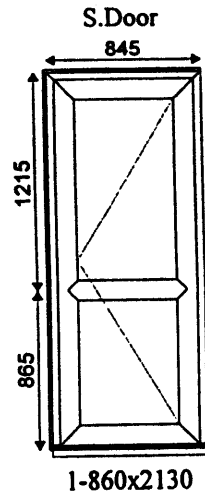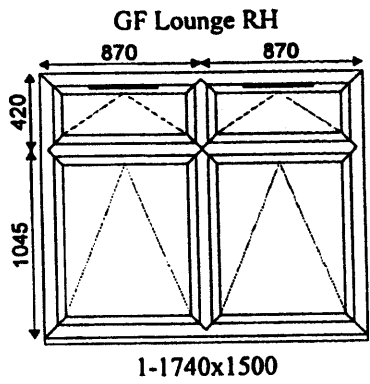

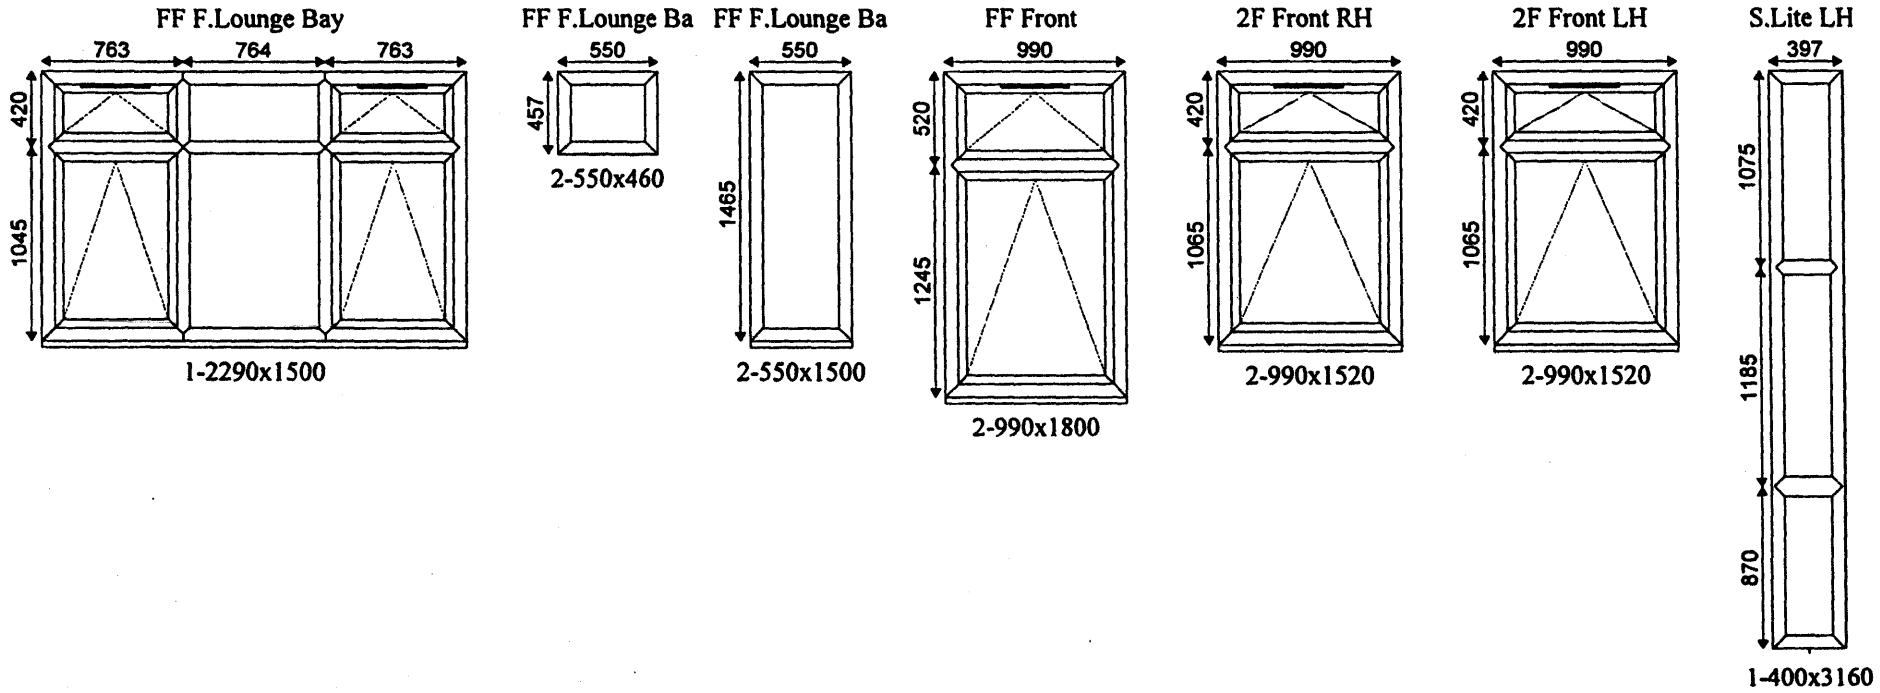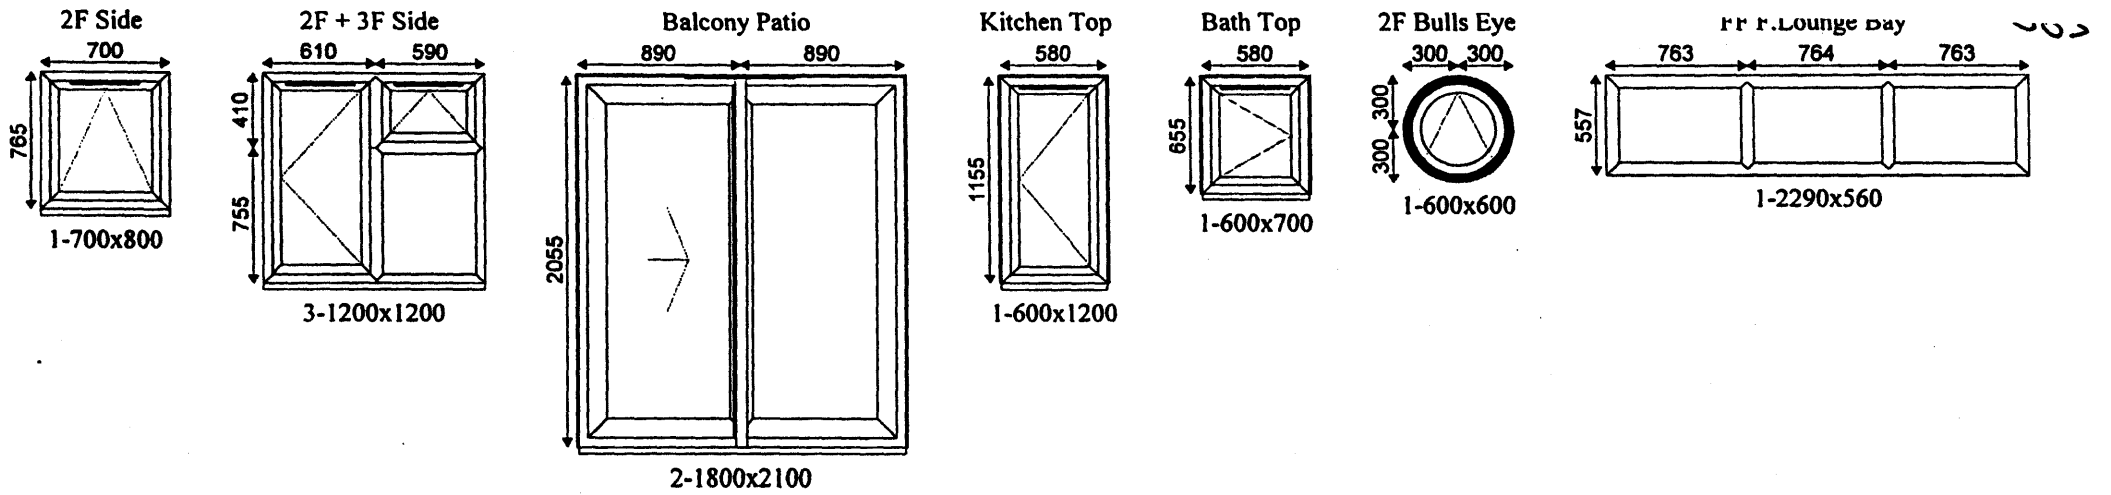

004

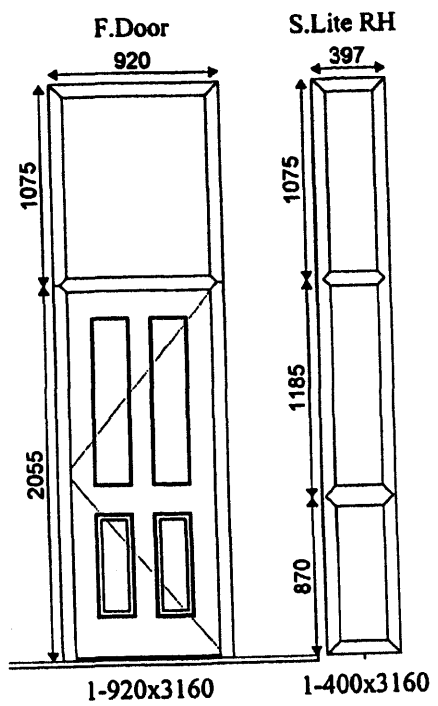

The product drawings are all viewed from the inside . I have checked these designs and agree that they are as I have ordered.
Date: _____

Signed: _____