




0 5 M

12.04.08  
scale 1:50  
prints at A2

# Ground Floor

Proposed New House  
48b Netherhall Gardens

# 1:50-000

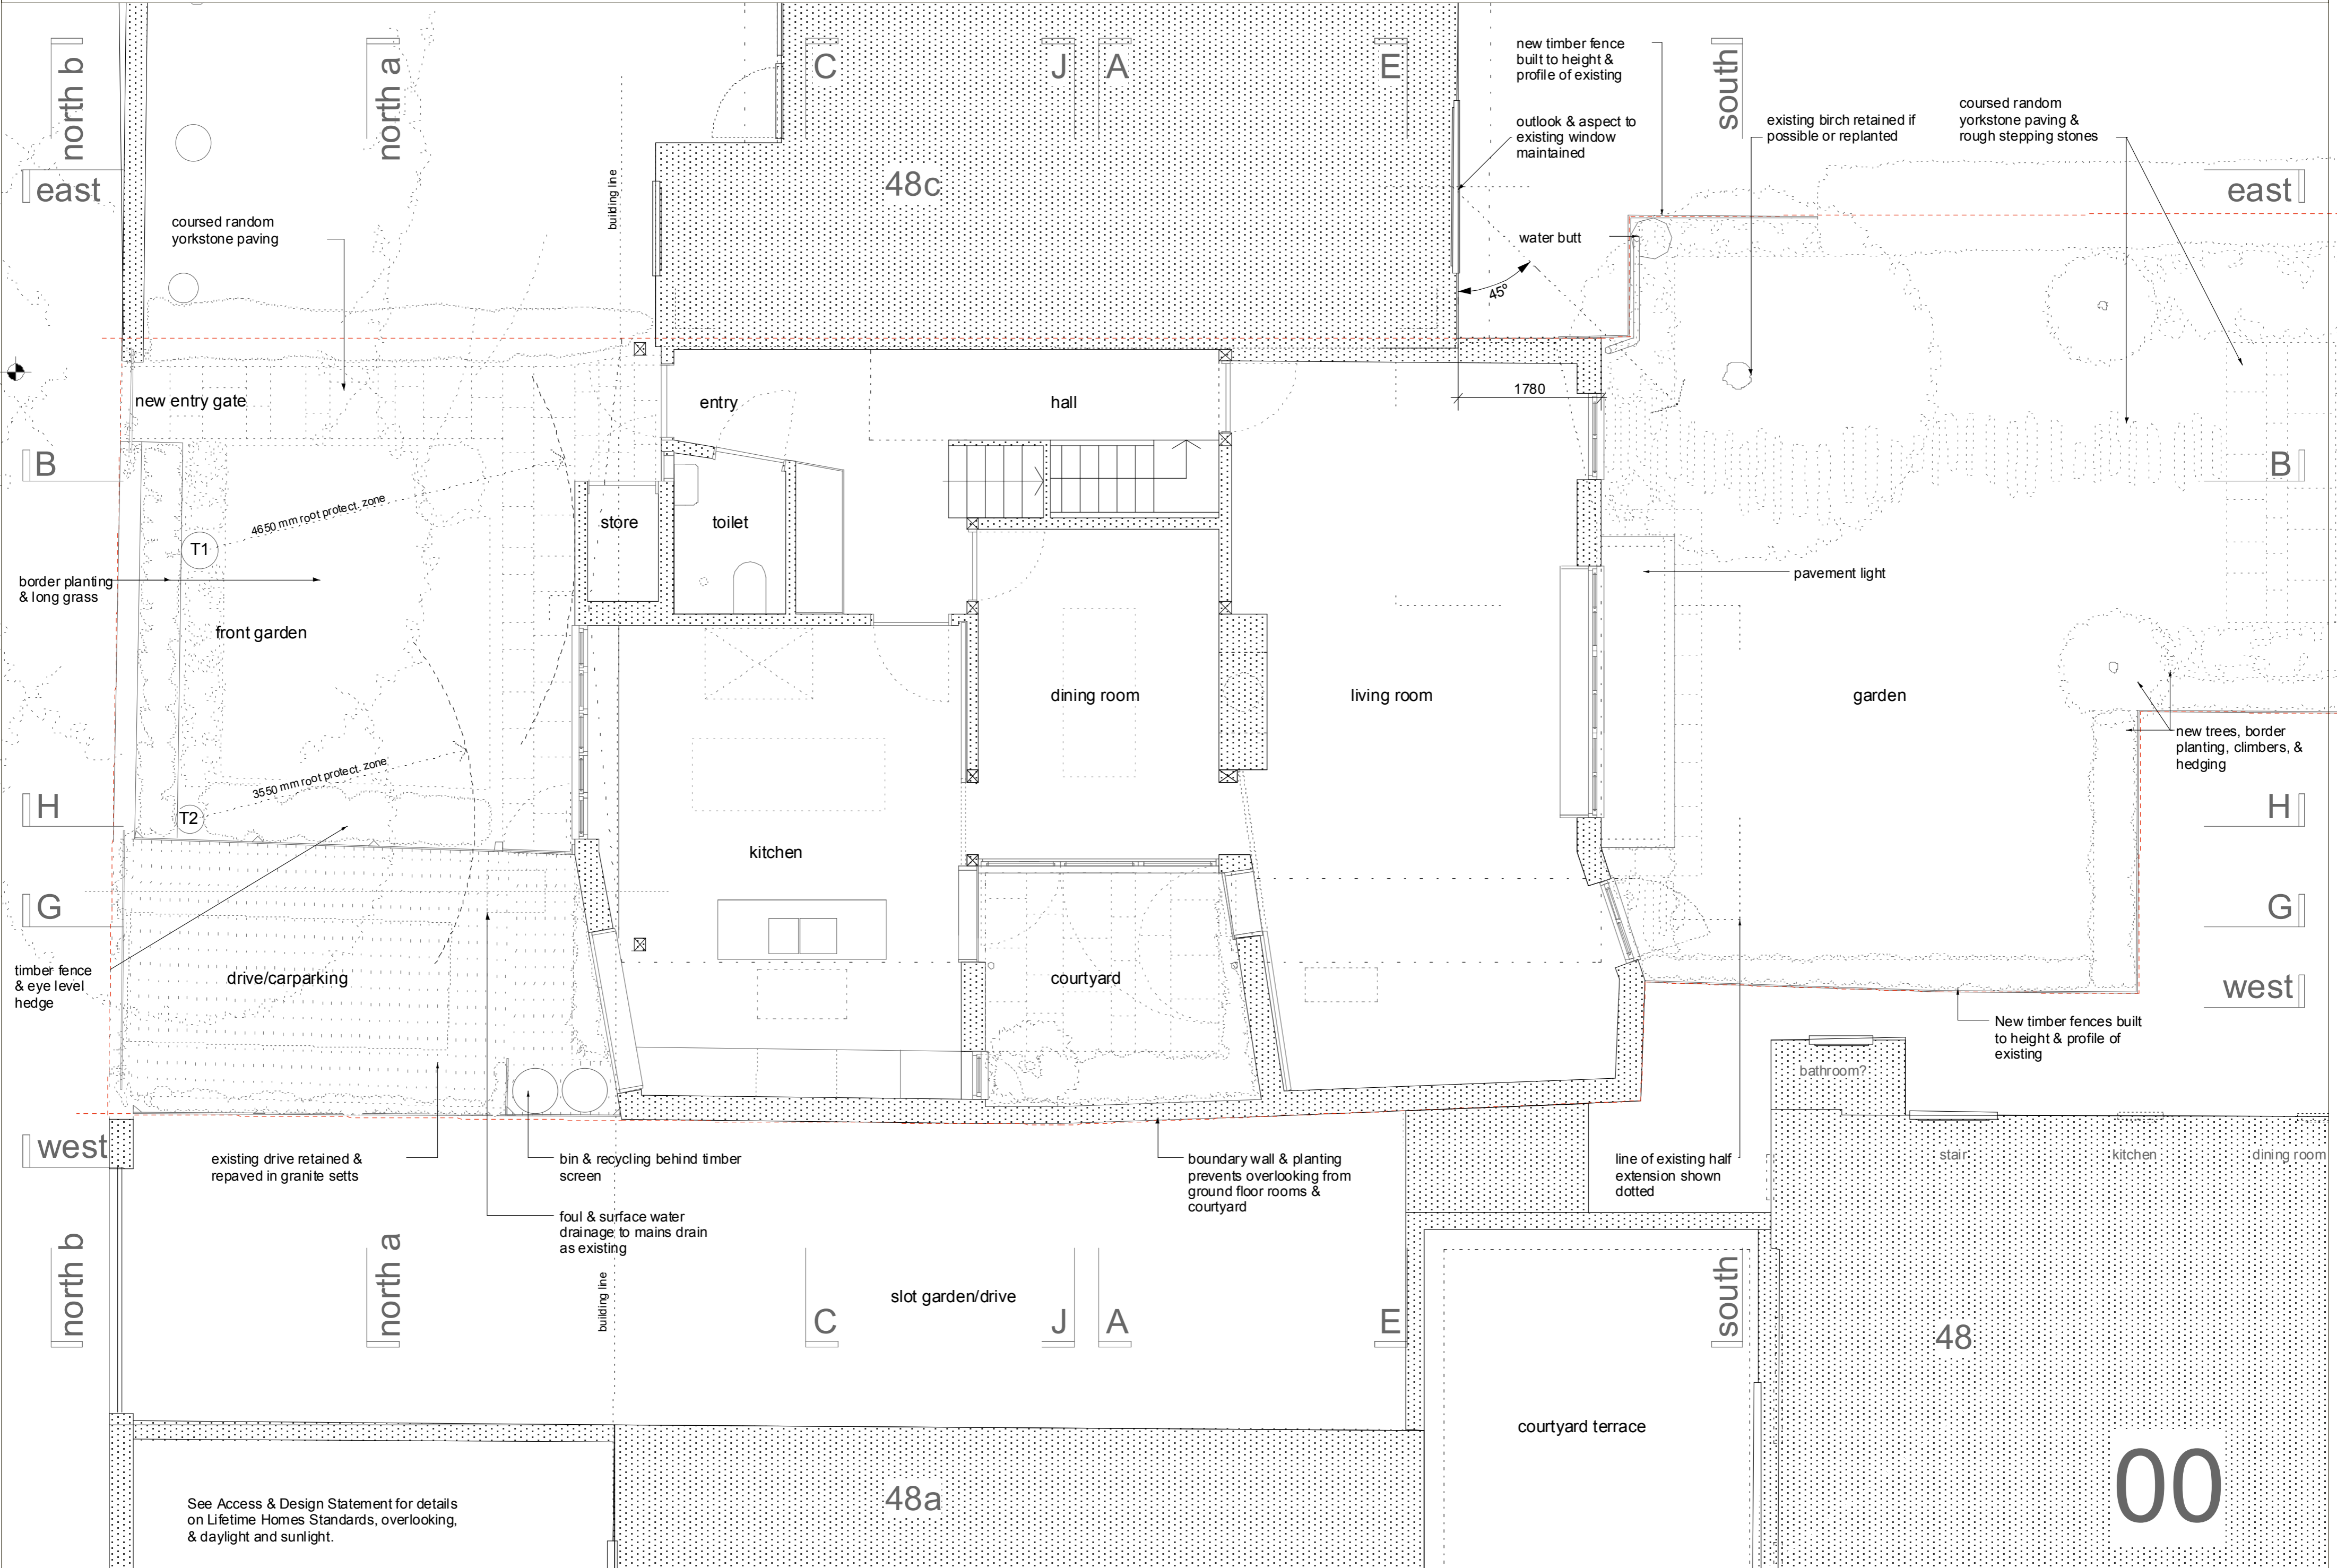

See Access & Design Statement for details on Lifetime Homes Standards, overlooking, & daylight and sunlight.

# 00