


stack effect ventilation
through automatic
opening rooflights

700

high level window
prevents overlooking

1700

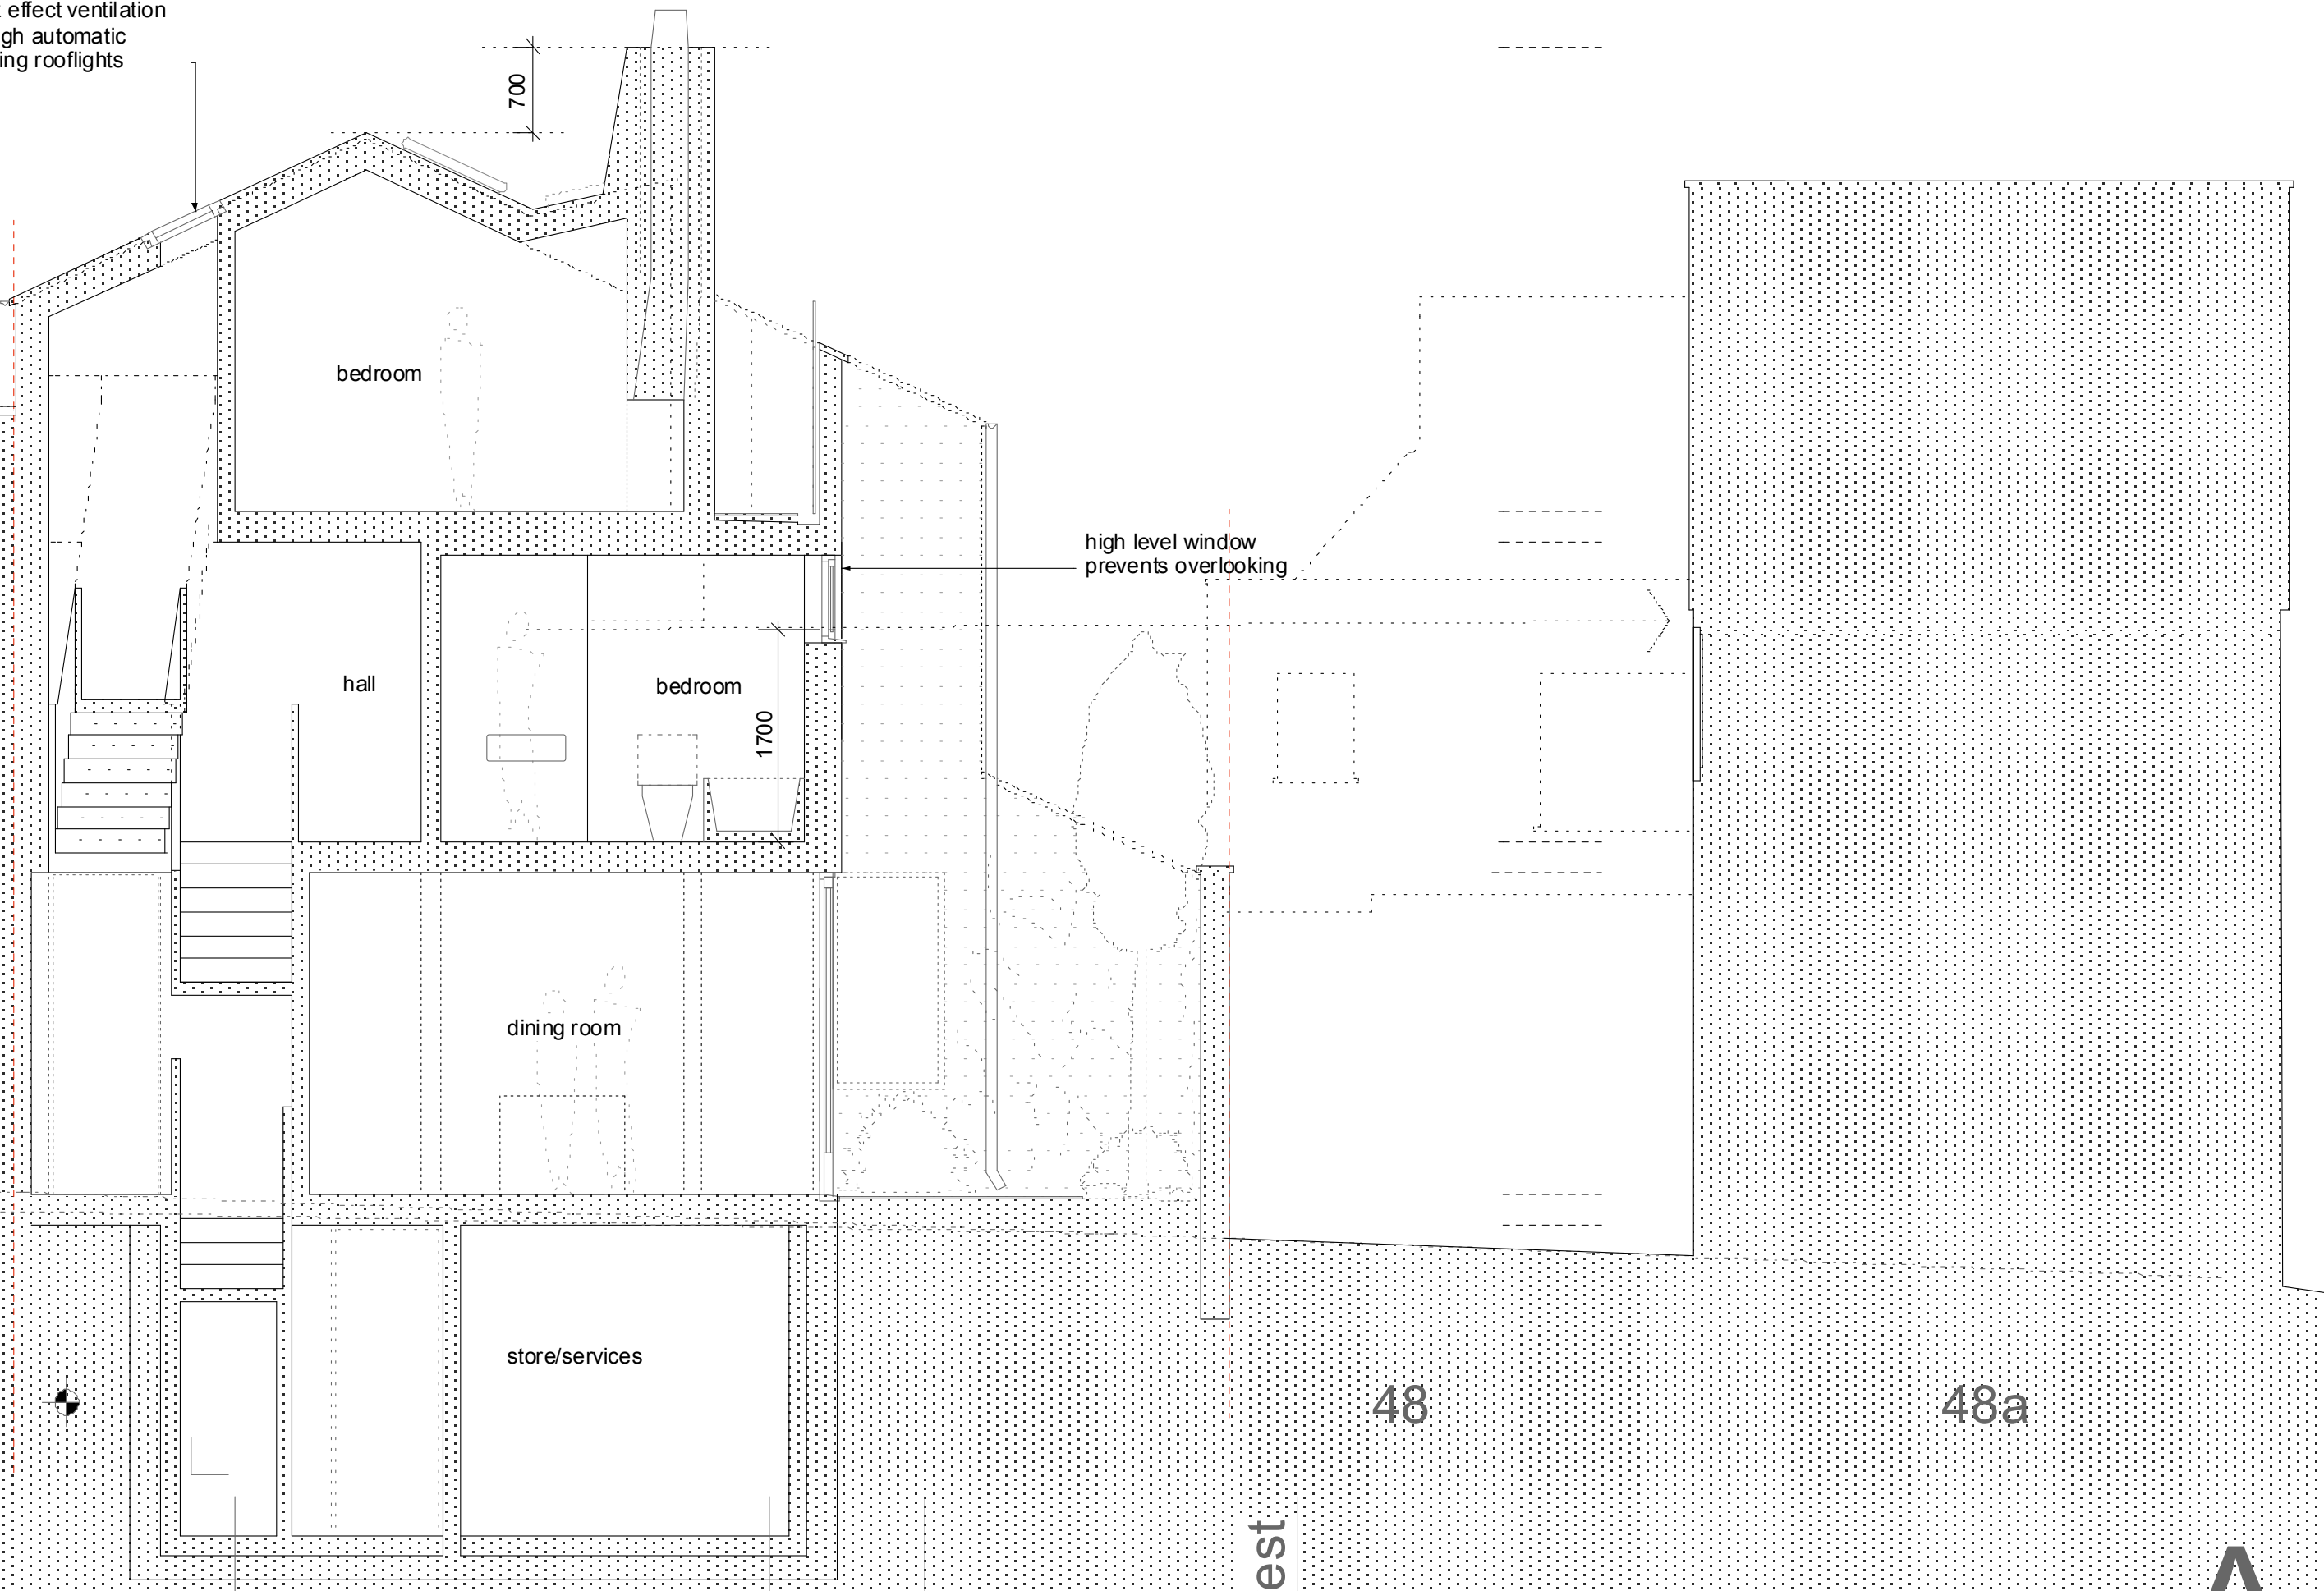

48c

east

B

H

G

west

48

48a

A