


0 5 M

12.04.08
scale 1:50
prints at A2

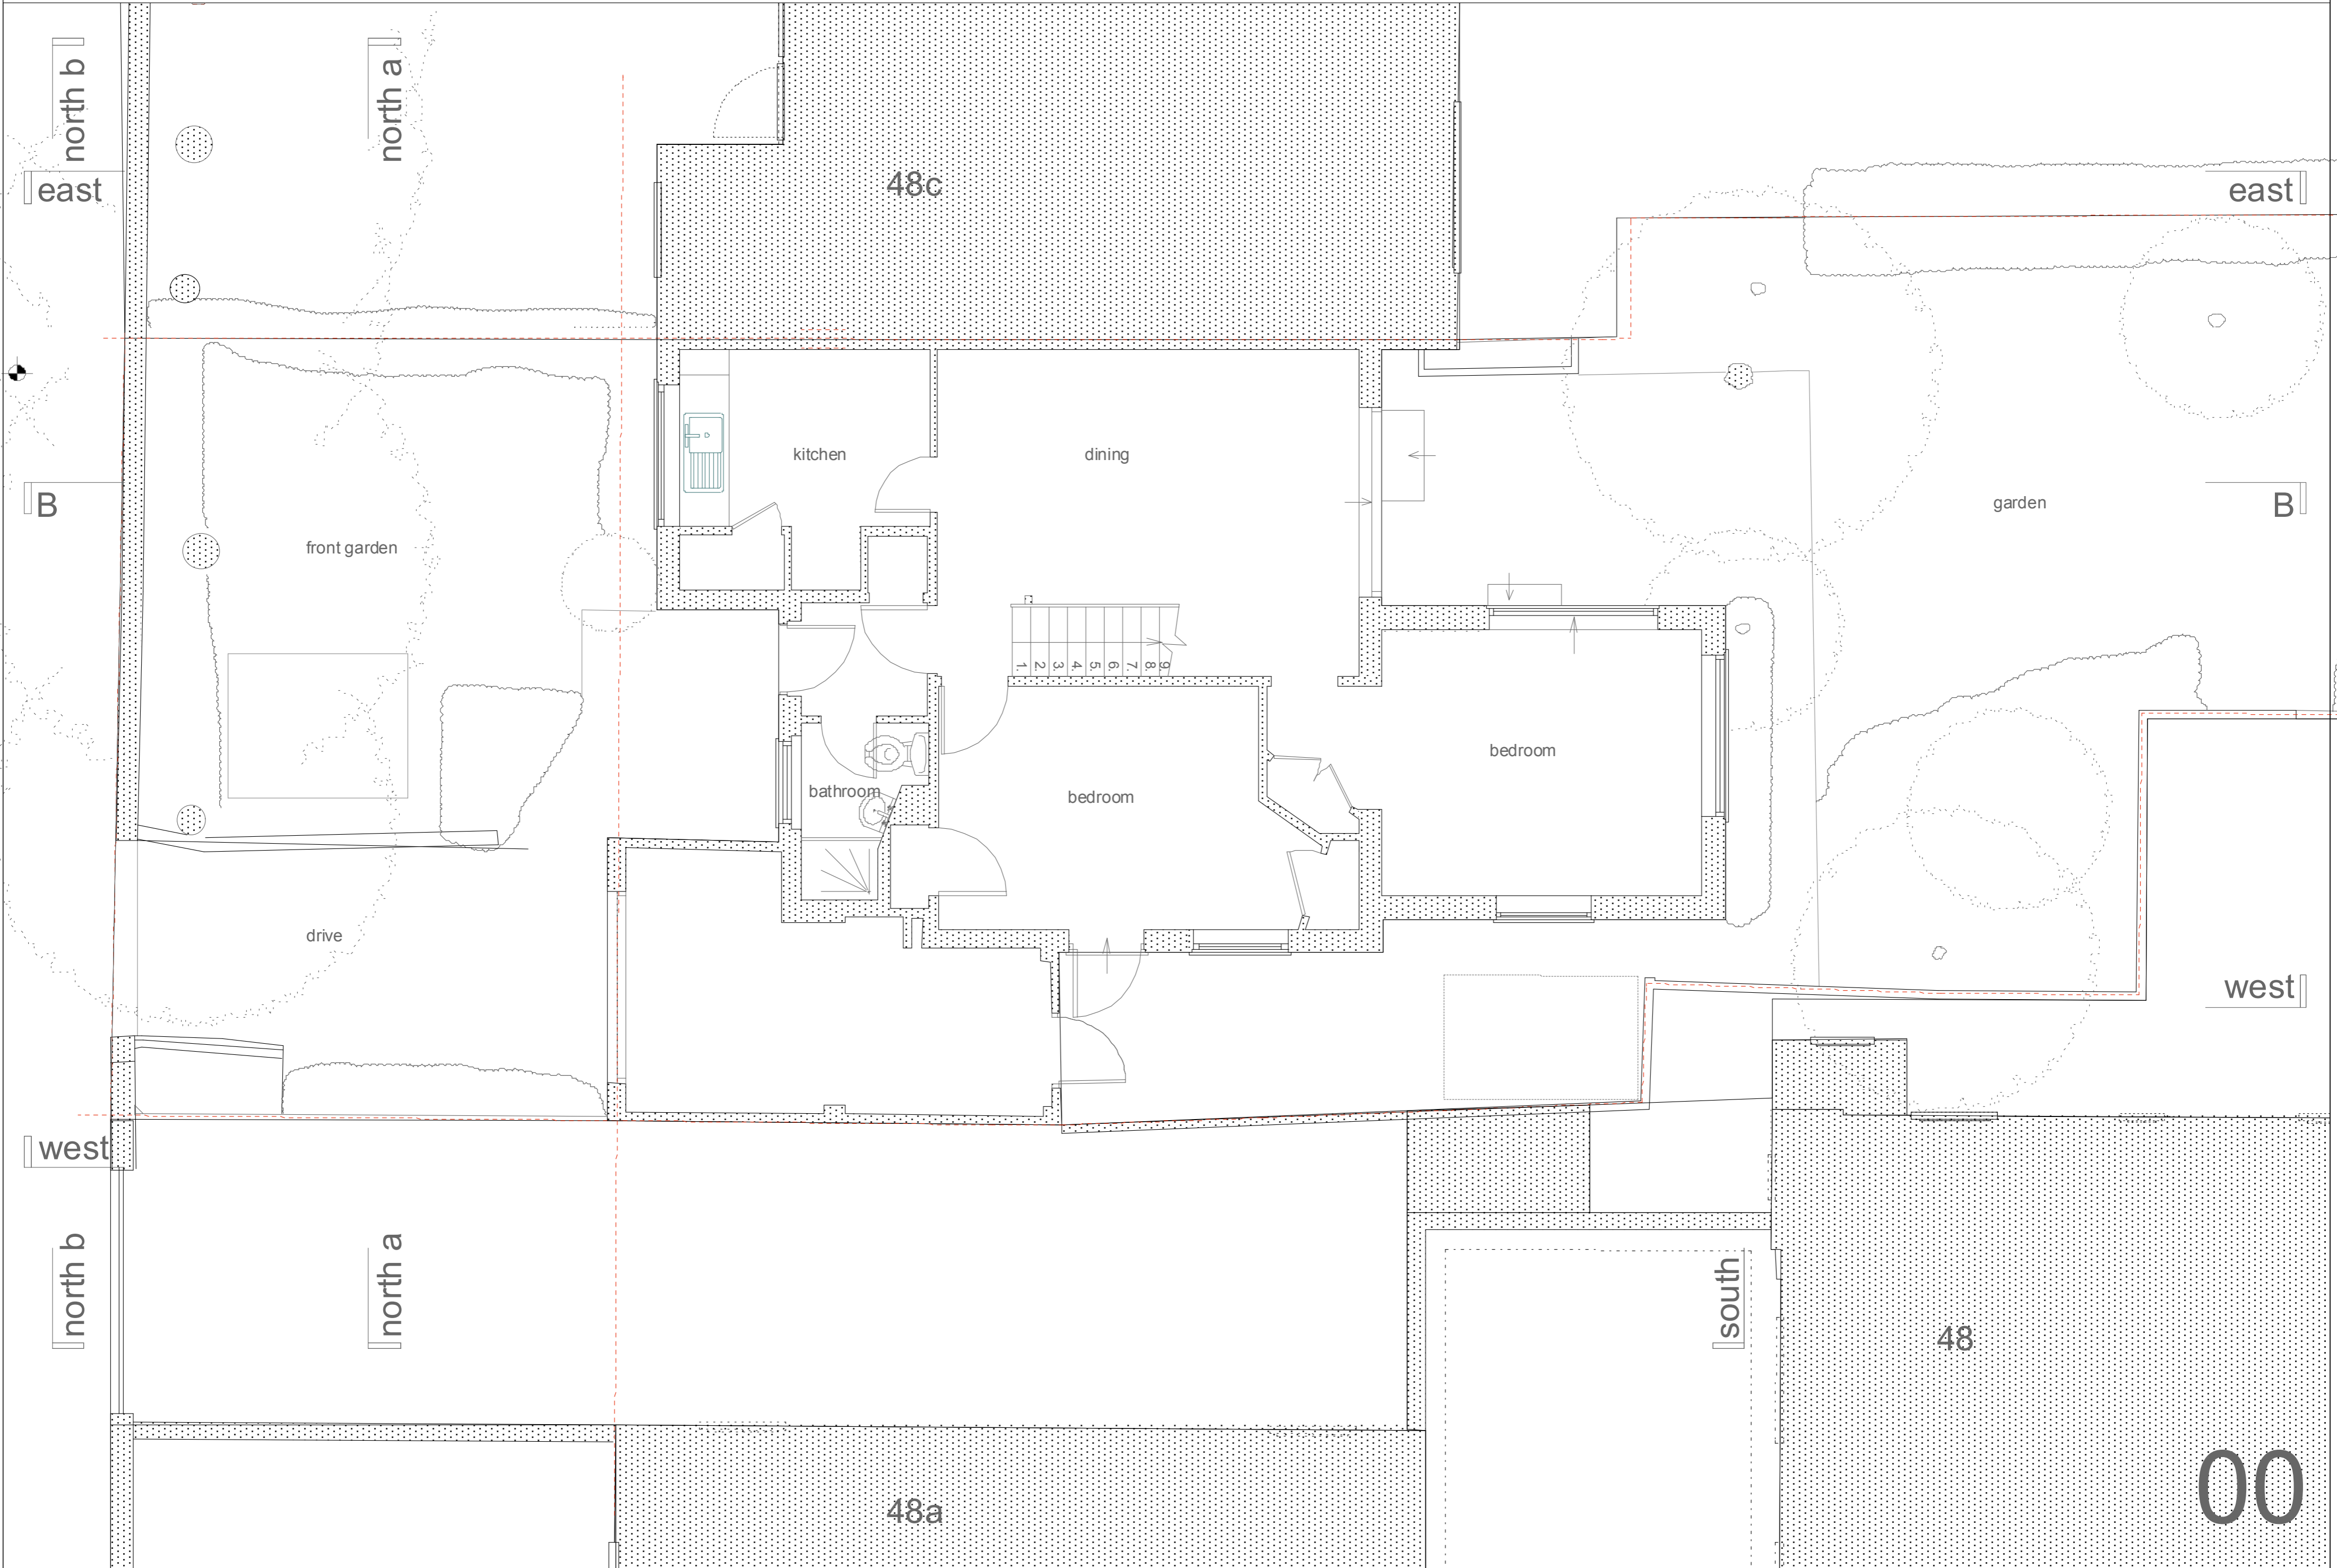

north b

north a

east

east

B

B

front garden

garden

drive

kitchen

dining

bedroom

bedroom

bathroom

west

west

north b

north a

south

48a

48c

48

00