
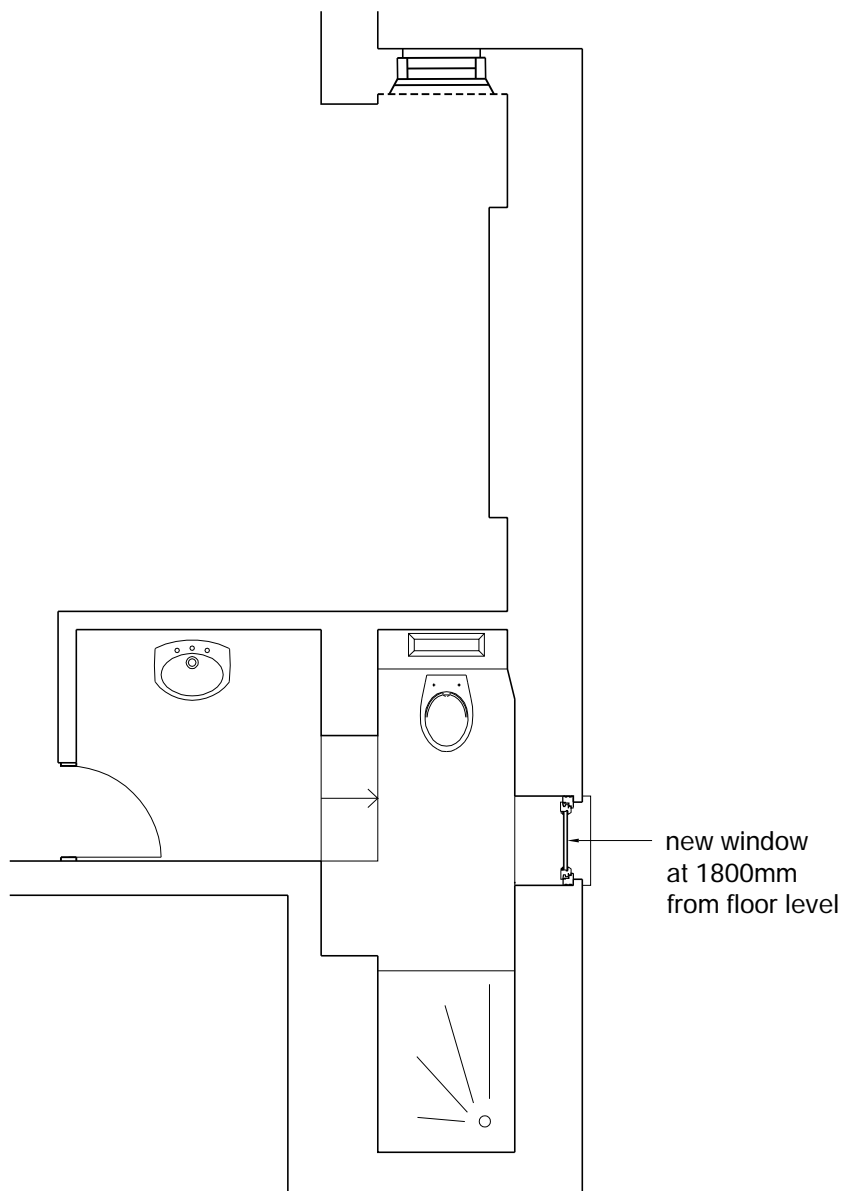


FLAT B - BASEMENT  
Shower room window only

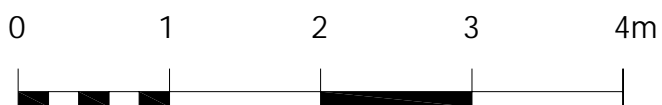

**AIVARS ARCHITECTS**

Aivars Architect Ltd. Company No. 04648728

43B Eton Avenue . London NW3 3EP England  
Tel 44(0)20 7794 5411 - Fax 44(0)870 7061949  
ca@aivarsarchitects.com

**43 ETON AVENUE  
LONDON NW3 3EP**

Drawing Title

**PROPOSED PLAN**

Scale 1:50@A3 Issued APR 2010

Status **PLANNING**

Job No. 175/P / 04 Rev. -