


TYPICAL ARCHITRAVE DETAIL



WINDOW DETAIL

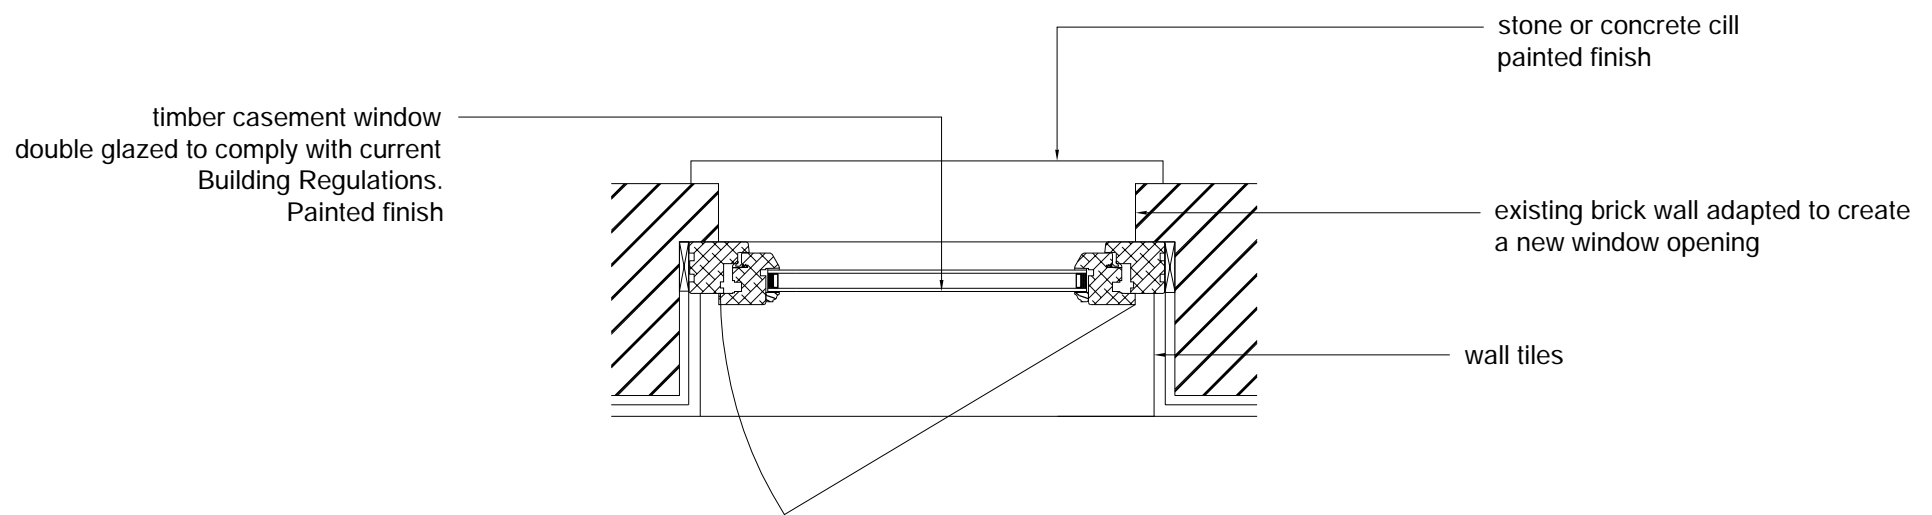