


5 METRES

10 METRES

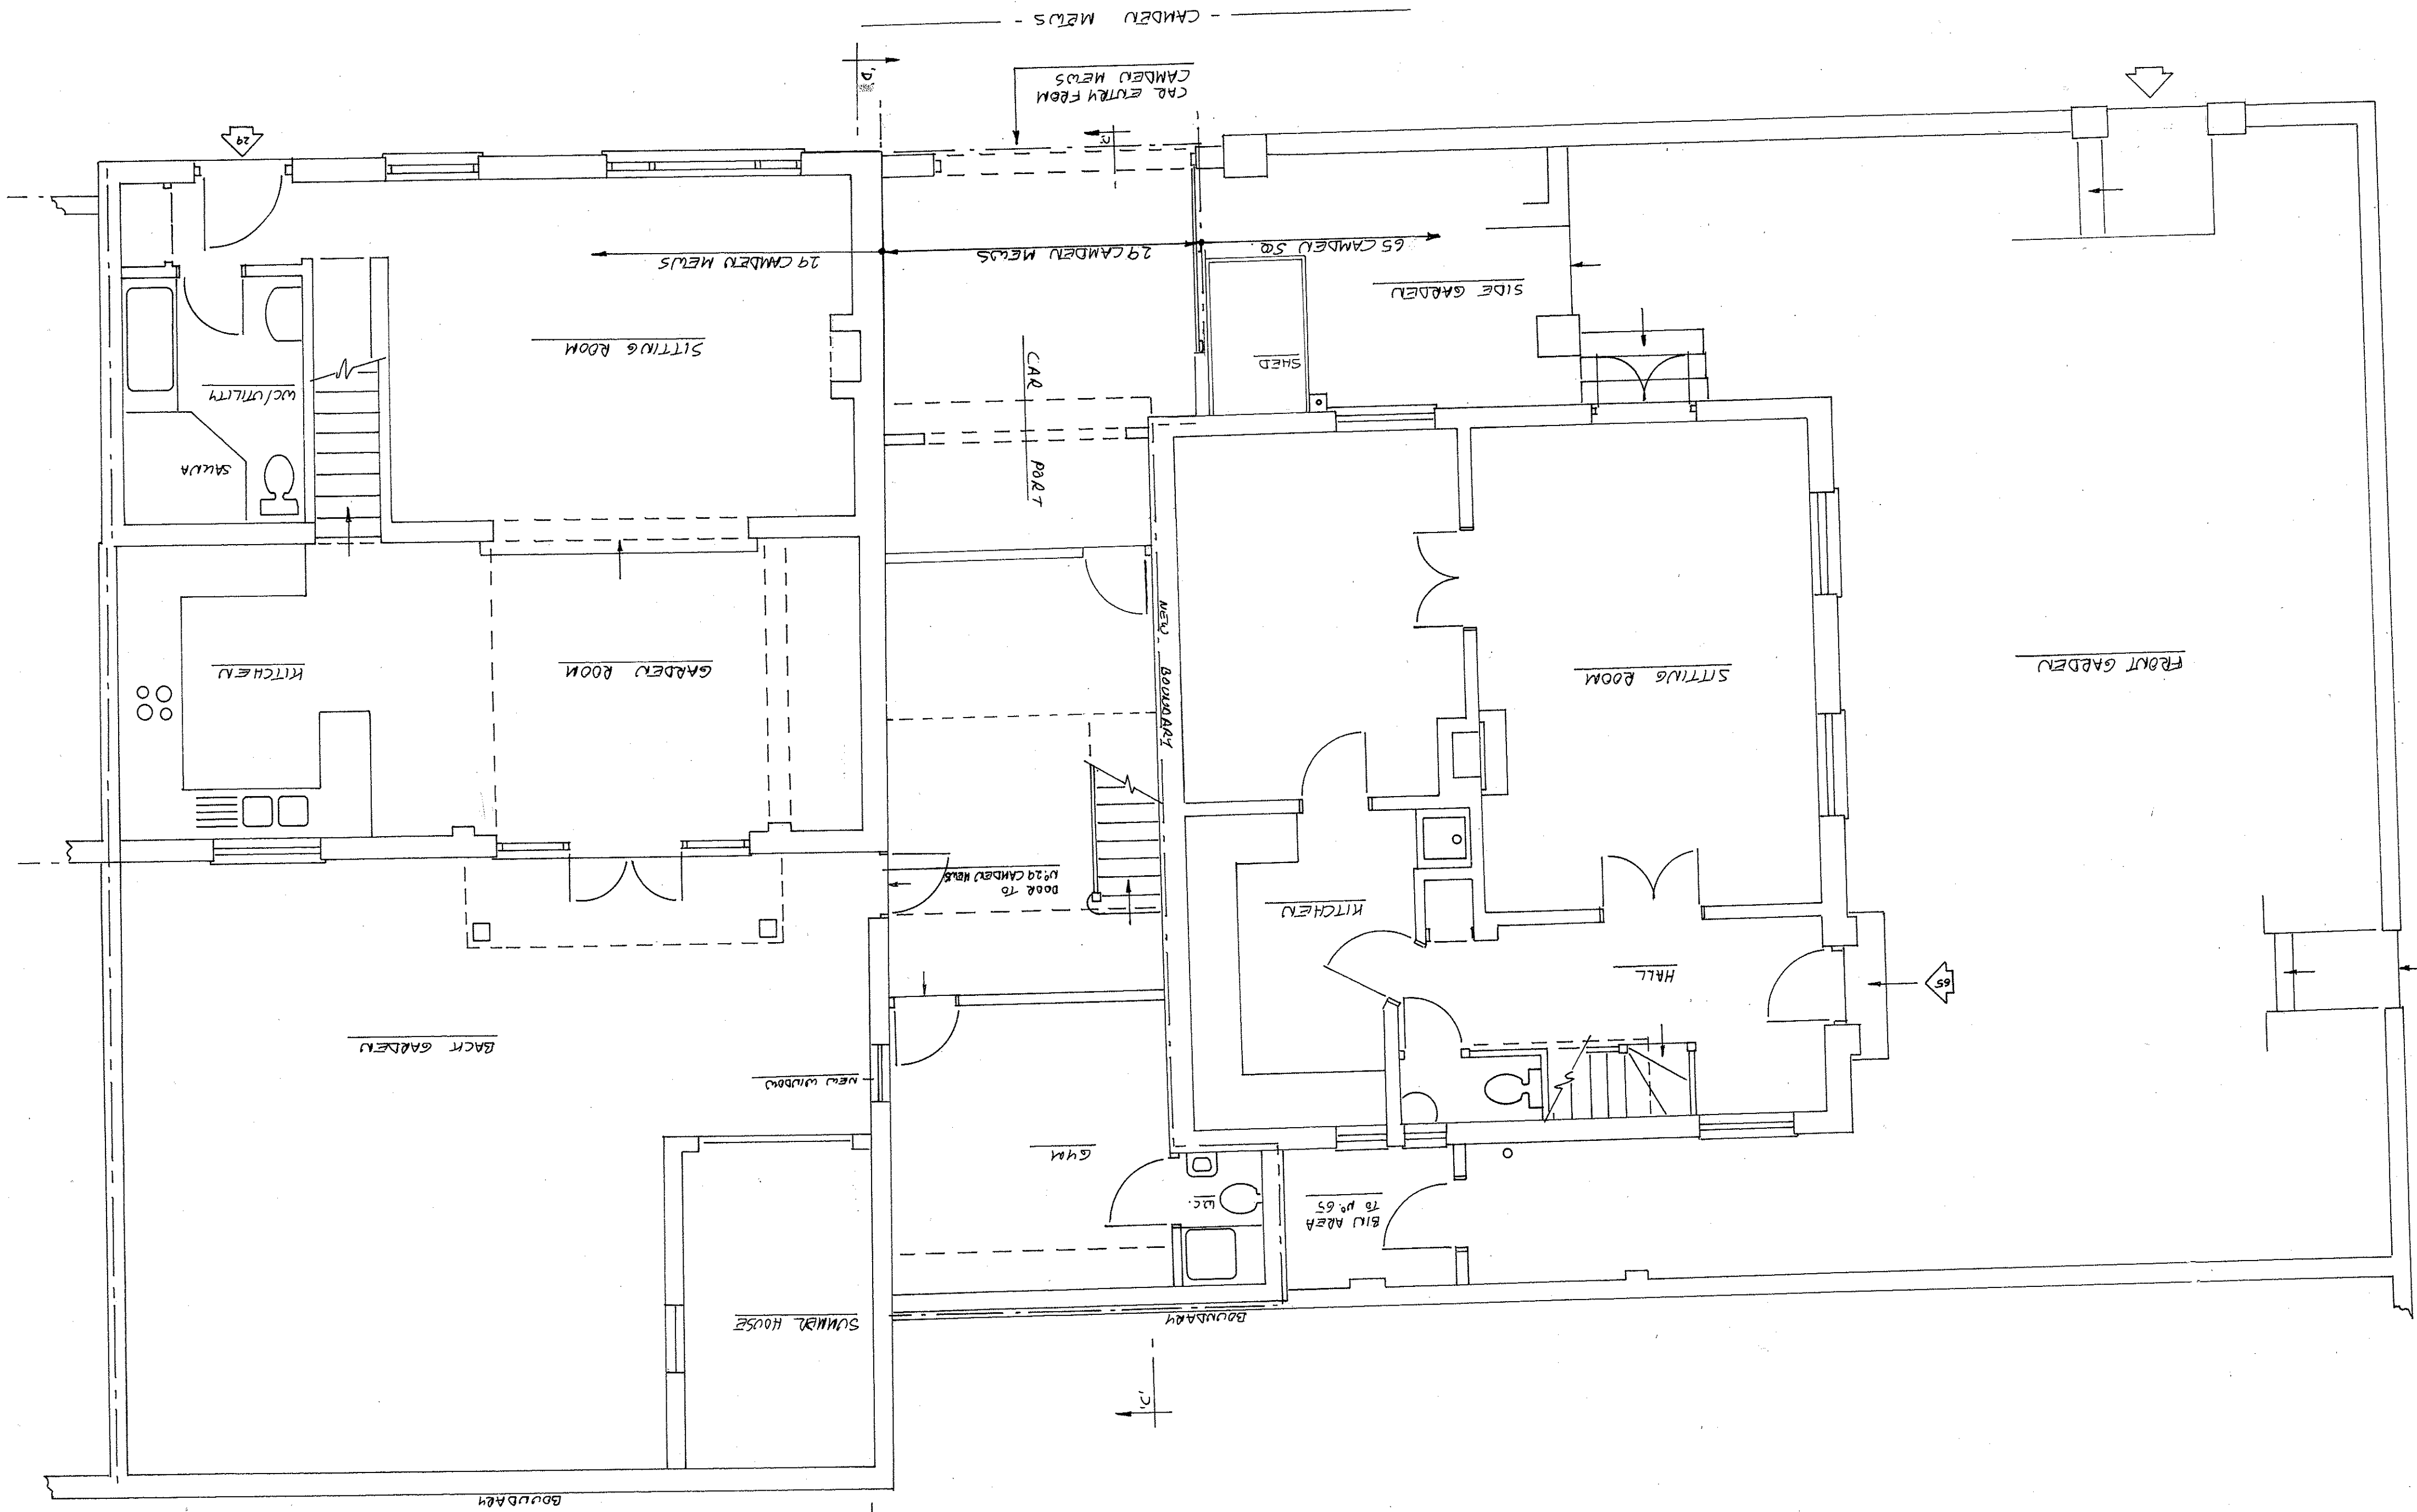

Existing
Layout
Ground Floor.

Site
65 Camden Sq. and
29 Camden Mews,
London NW1

Title

Scale 1:50
Date 9.12.2003

Dwg. No

BC5 03 106