
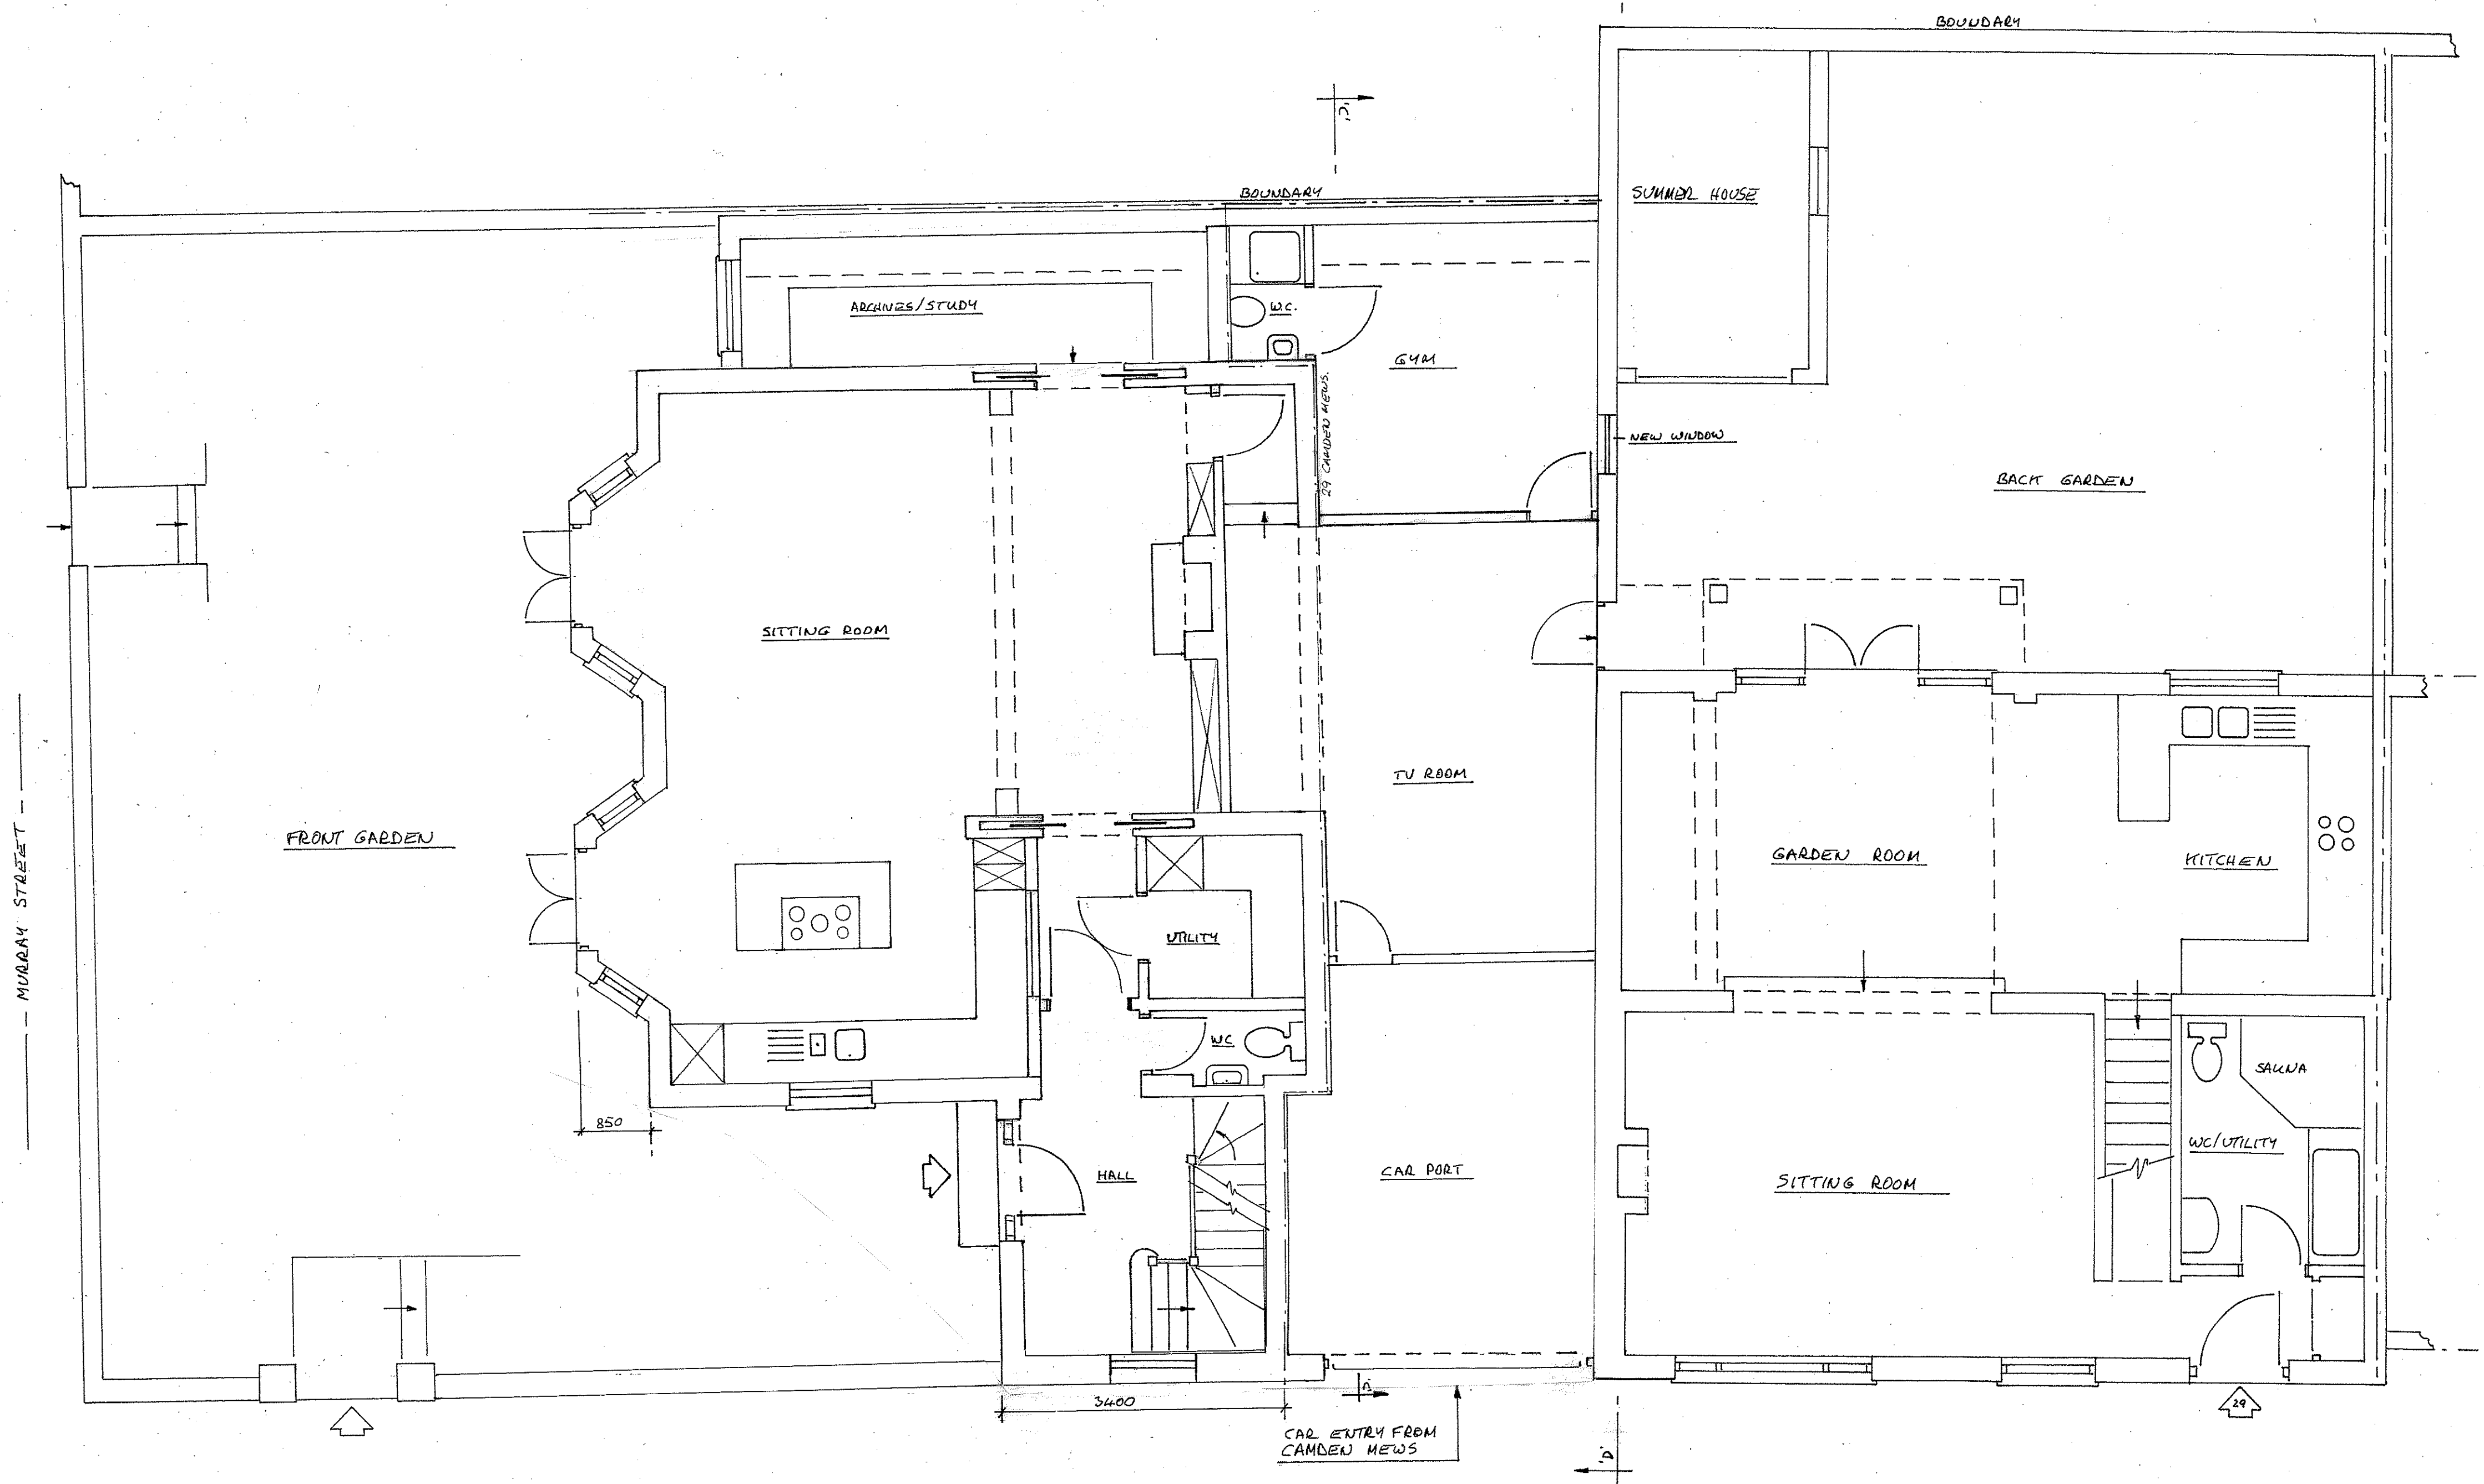
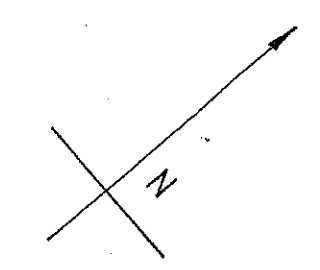
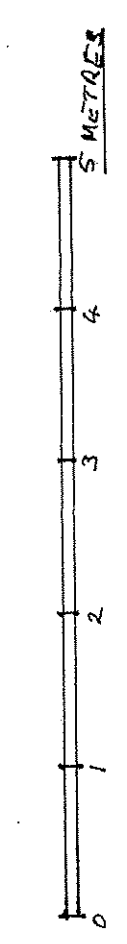


ALL DIMENSIONS TO BE CHECKED ON SITE.

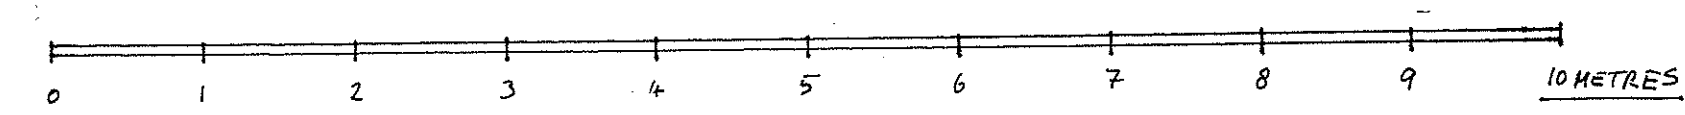

Site
 65 Camden Sq and
 29 Camden Mews,
 London NW1.

Title
 Proposed
 Layout
 Ground Floor.

Scale 1:50
 Date 16.09.04

Drg. No
 BC6 04 115