


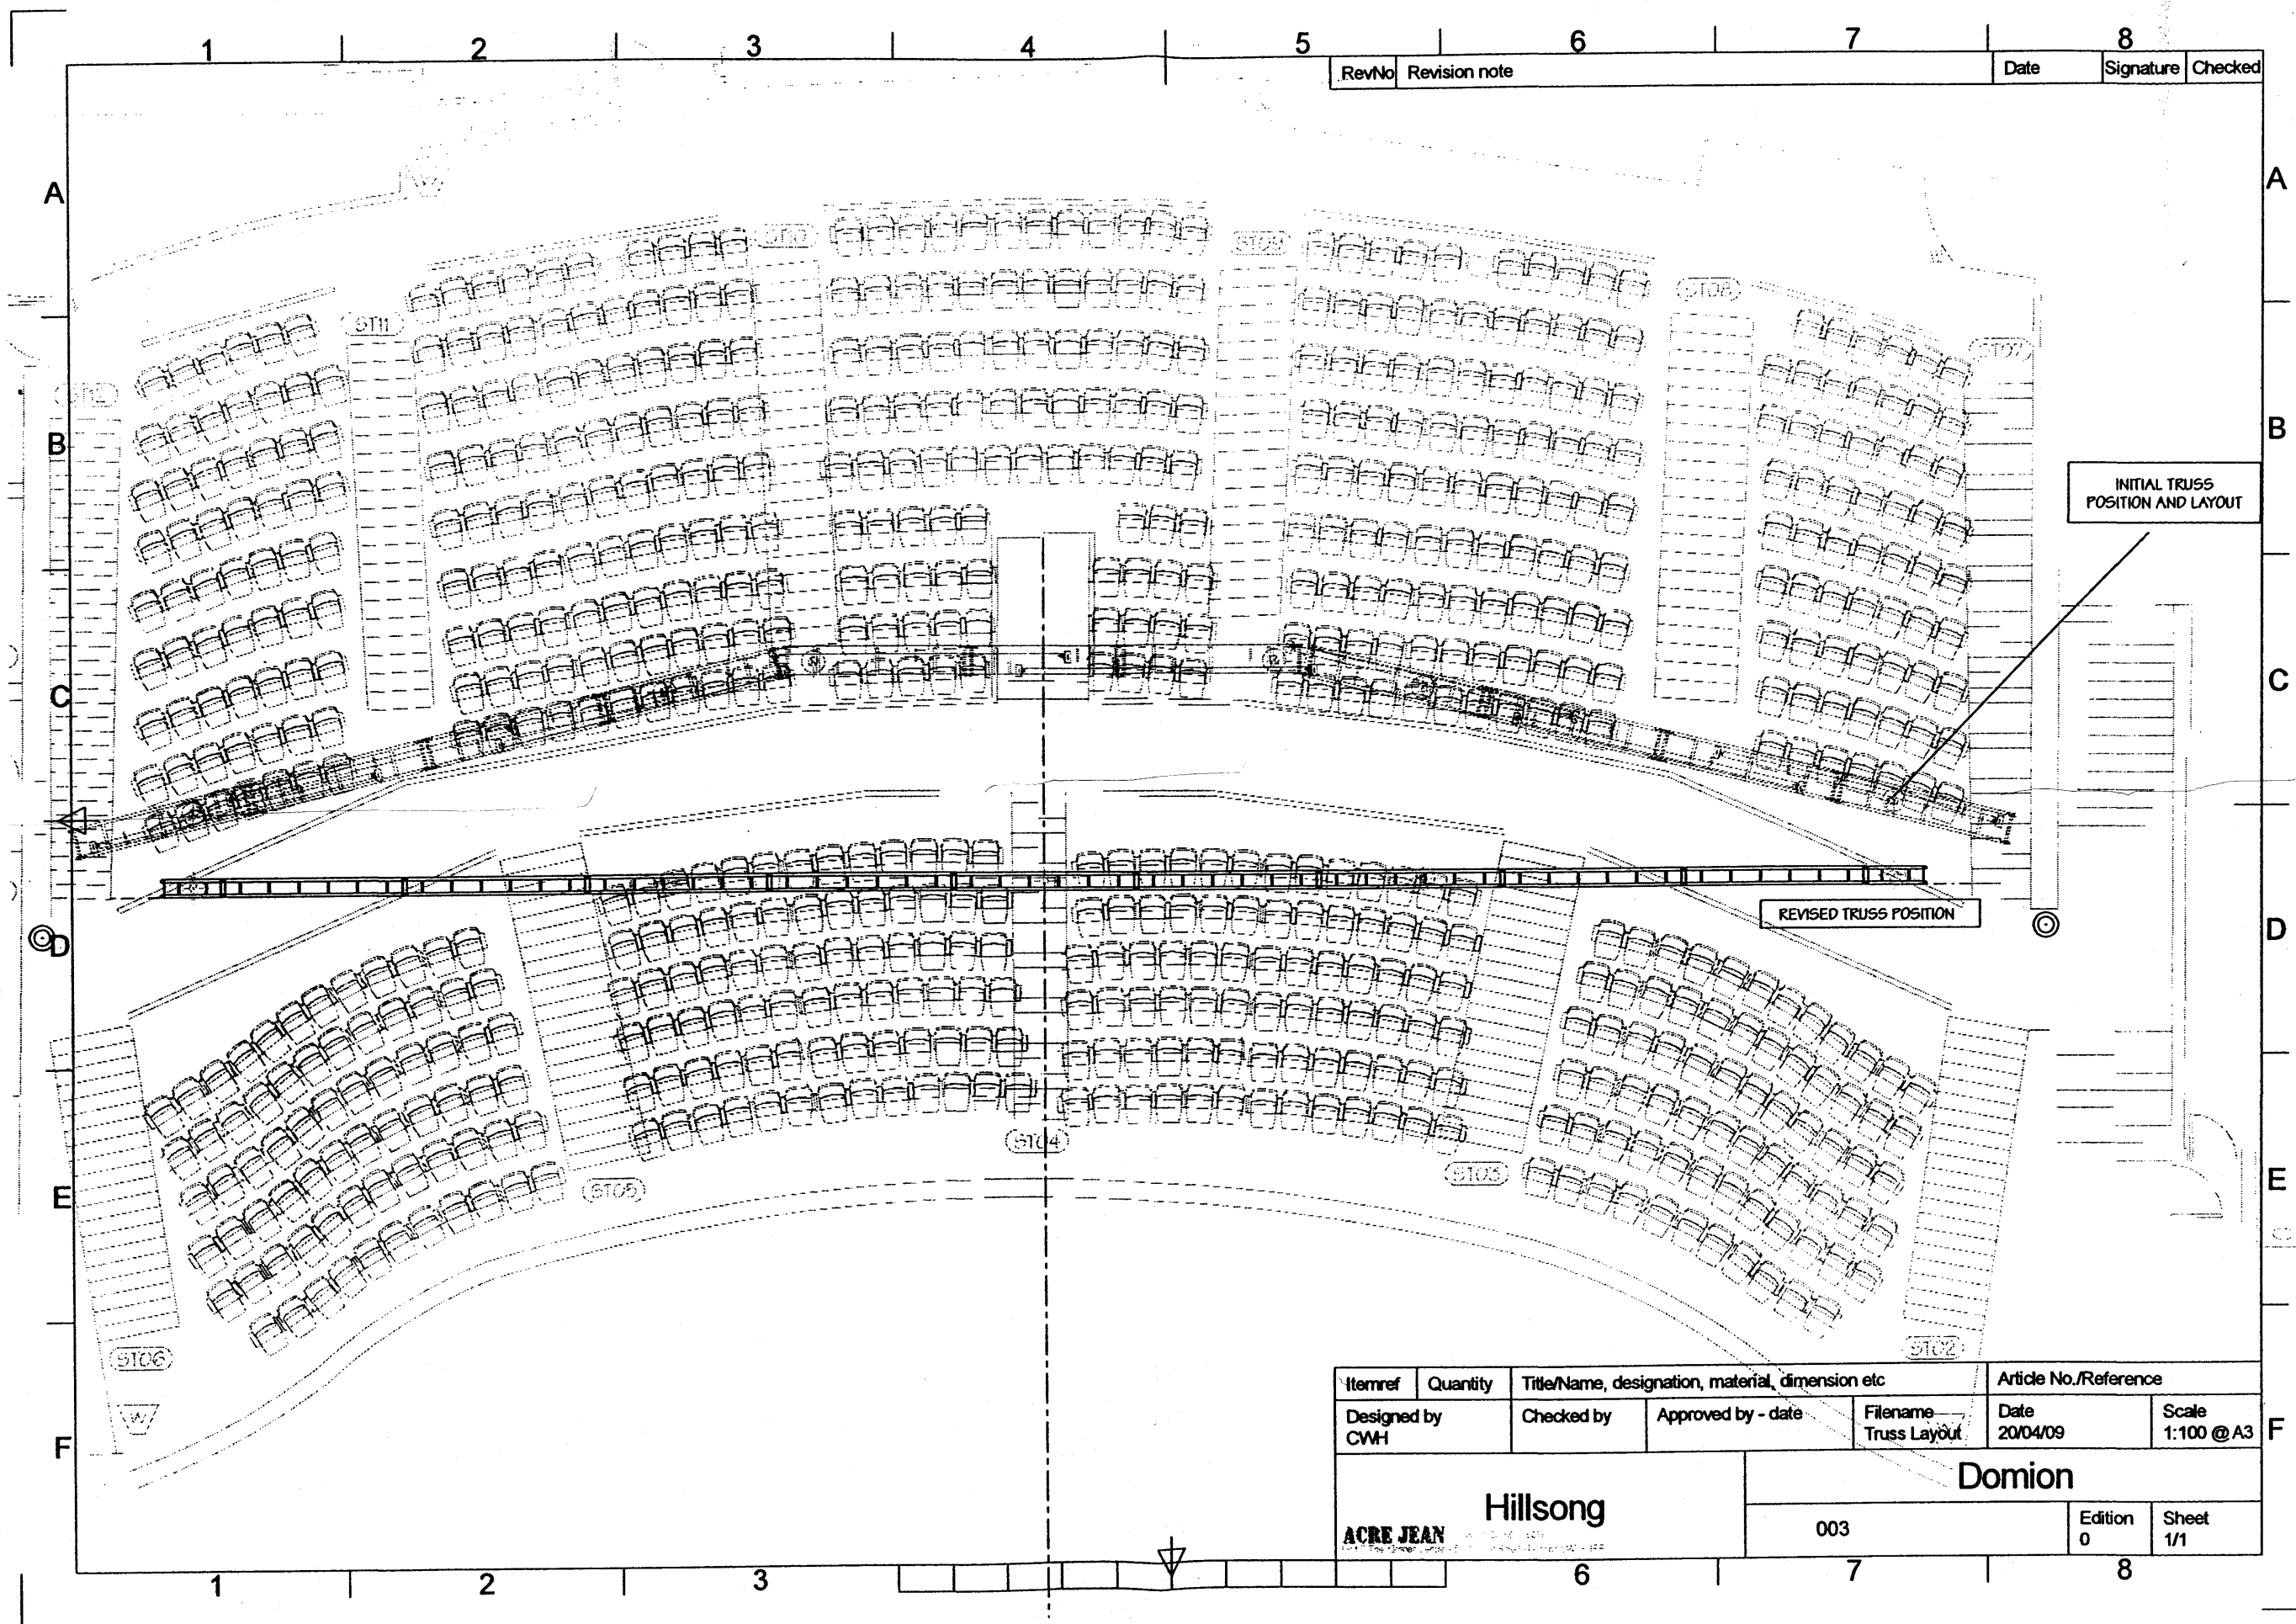

RevNo	Revision note	Date	Signature	Checked
-------	---------------	------	-----------	---------

INITIAL TRUSS
POSITION AND LAYOUT

REVISED TRUSS POSITION

Itemref	Quantity	Title/Name, designation, material, dimension etc			Article No./Reference	
Designed by CWH		Checked by	Approved by - date	Filename Truss Layout	Date 20/04/09	Scale 1:100 @ A3
Hillsong				Domion		
ACRE JEAN				003	Edition 0	Sheet 1/1