


REVISIONS

Rev.	Date	By
A	07.09	JS
B	12.09	JS
C	03.10	JS




Basement Floor

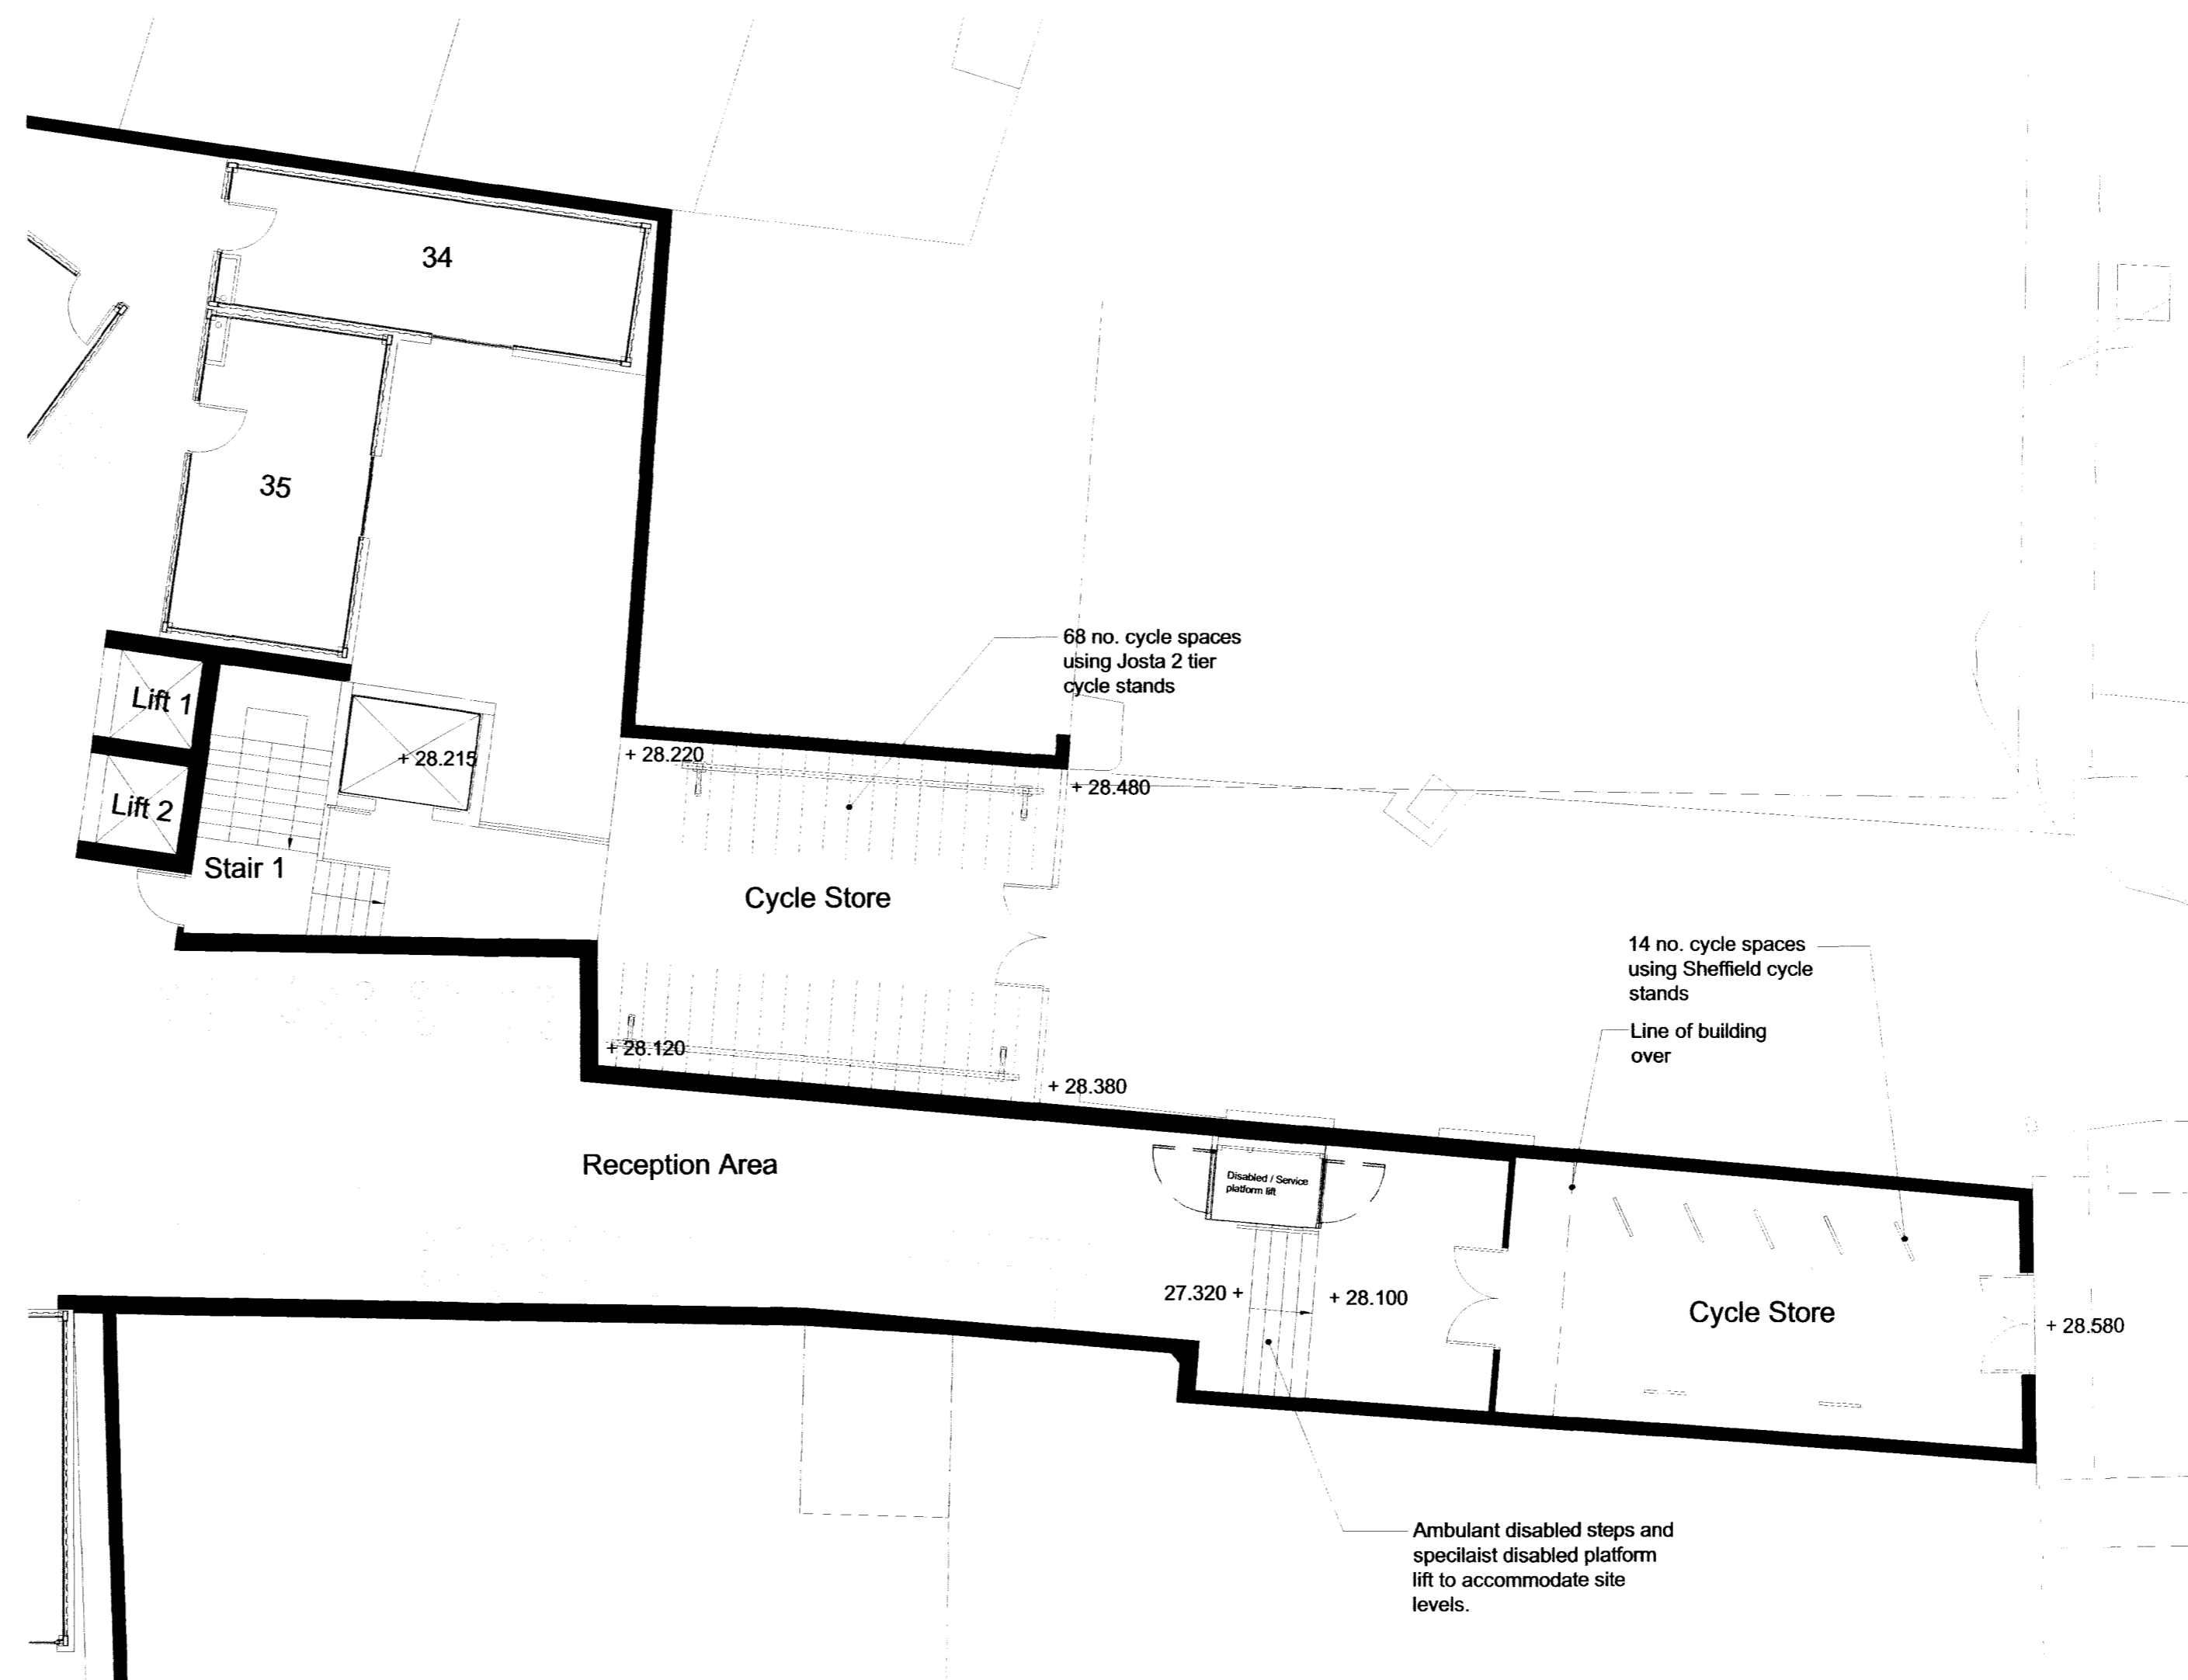


Ground Floor

Cycle Parking Schedule	
Basement -	28 Spaces
Ground Floor - External Covered -	68 Spaces
Ground Floor - Entrance	14 Spaces
Total	110 Spaces

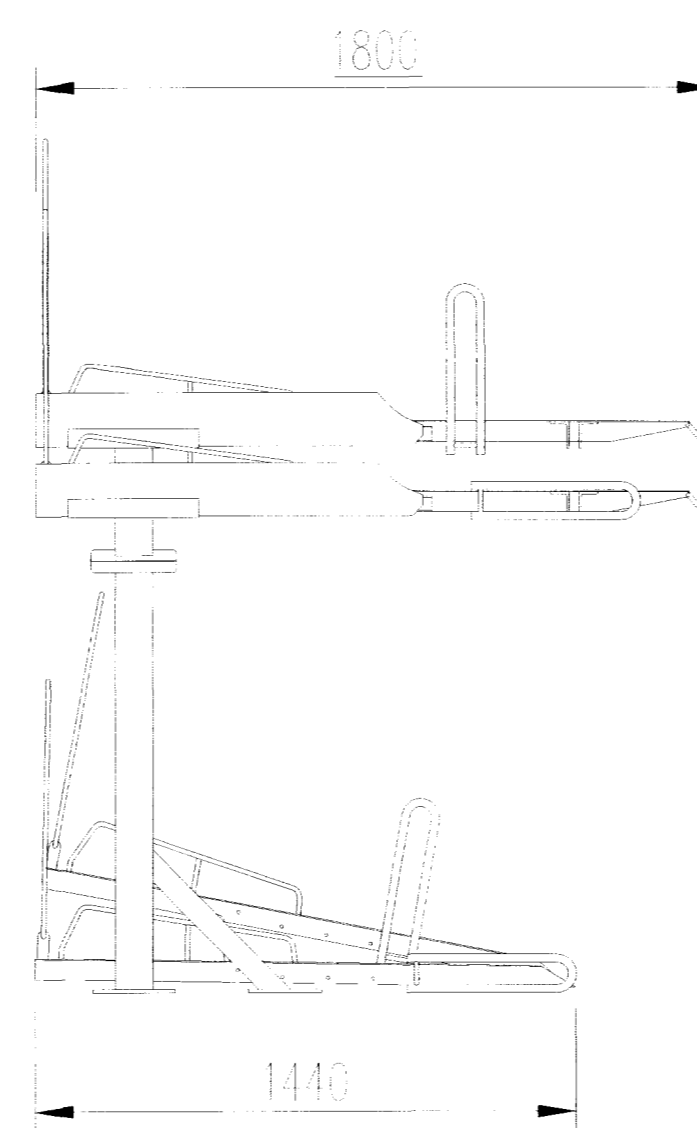

Elevation Josta 2 tier rack

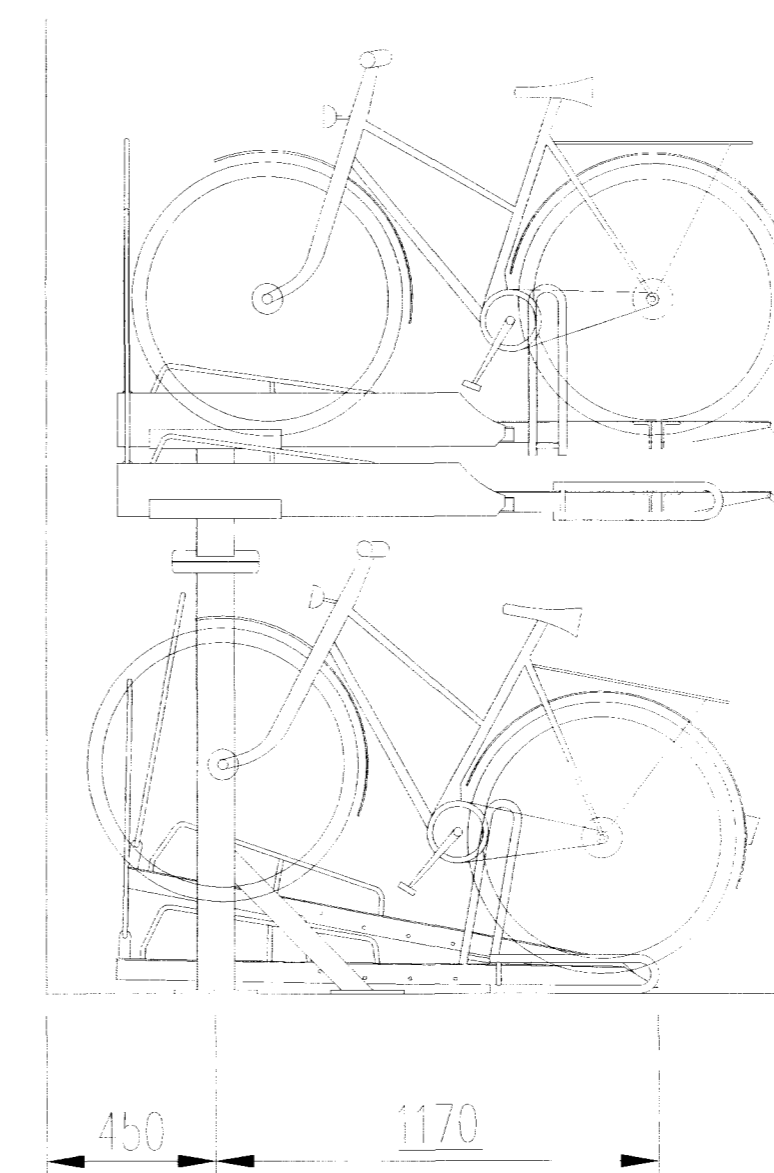

Elevation Showing cycles

CONSTRUCTION ISSUE

ALL DIMENSIONS TO BE CHECKED ON SITE
WORK TO FIGURED DIMENSIONS ONLY
REPORT DISCREPANCIES TO THE ARCHITECT
AT ONCE BEFORE PROCEEDING

Contemporary Design Solutions



Client

HALLMARK PROPERTY GROUP

Project Title

Student Accommodation
2-12 Harwood Street
Camden

Drawing Title

Cycle Stores

Scale: 1:100 @ A1 Date: FEB 2009

Drawn: JS Checked: Rev.

308-100 C

CAD plot date: 25 Mar 2010 - 11:06am