


railway
viaduct

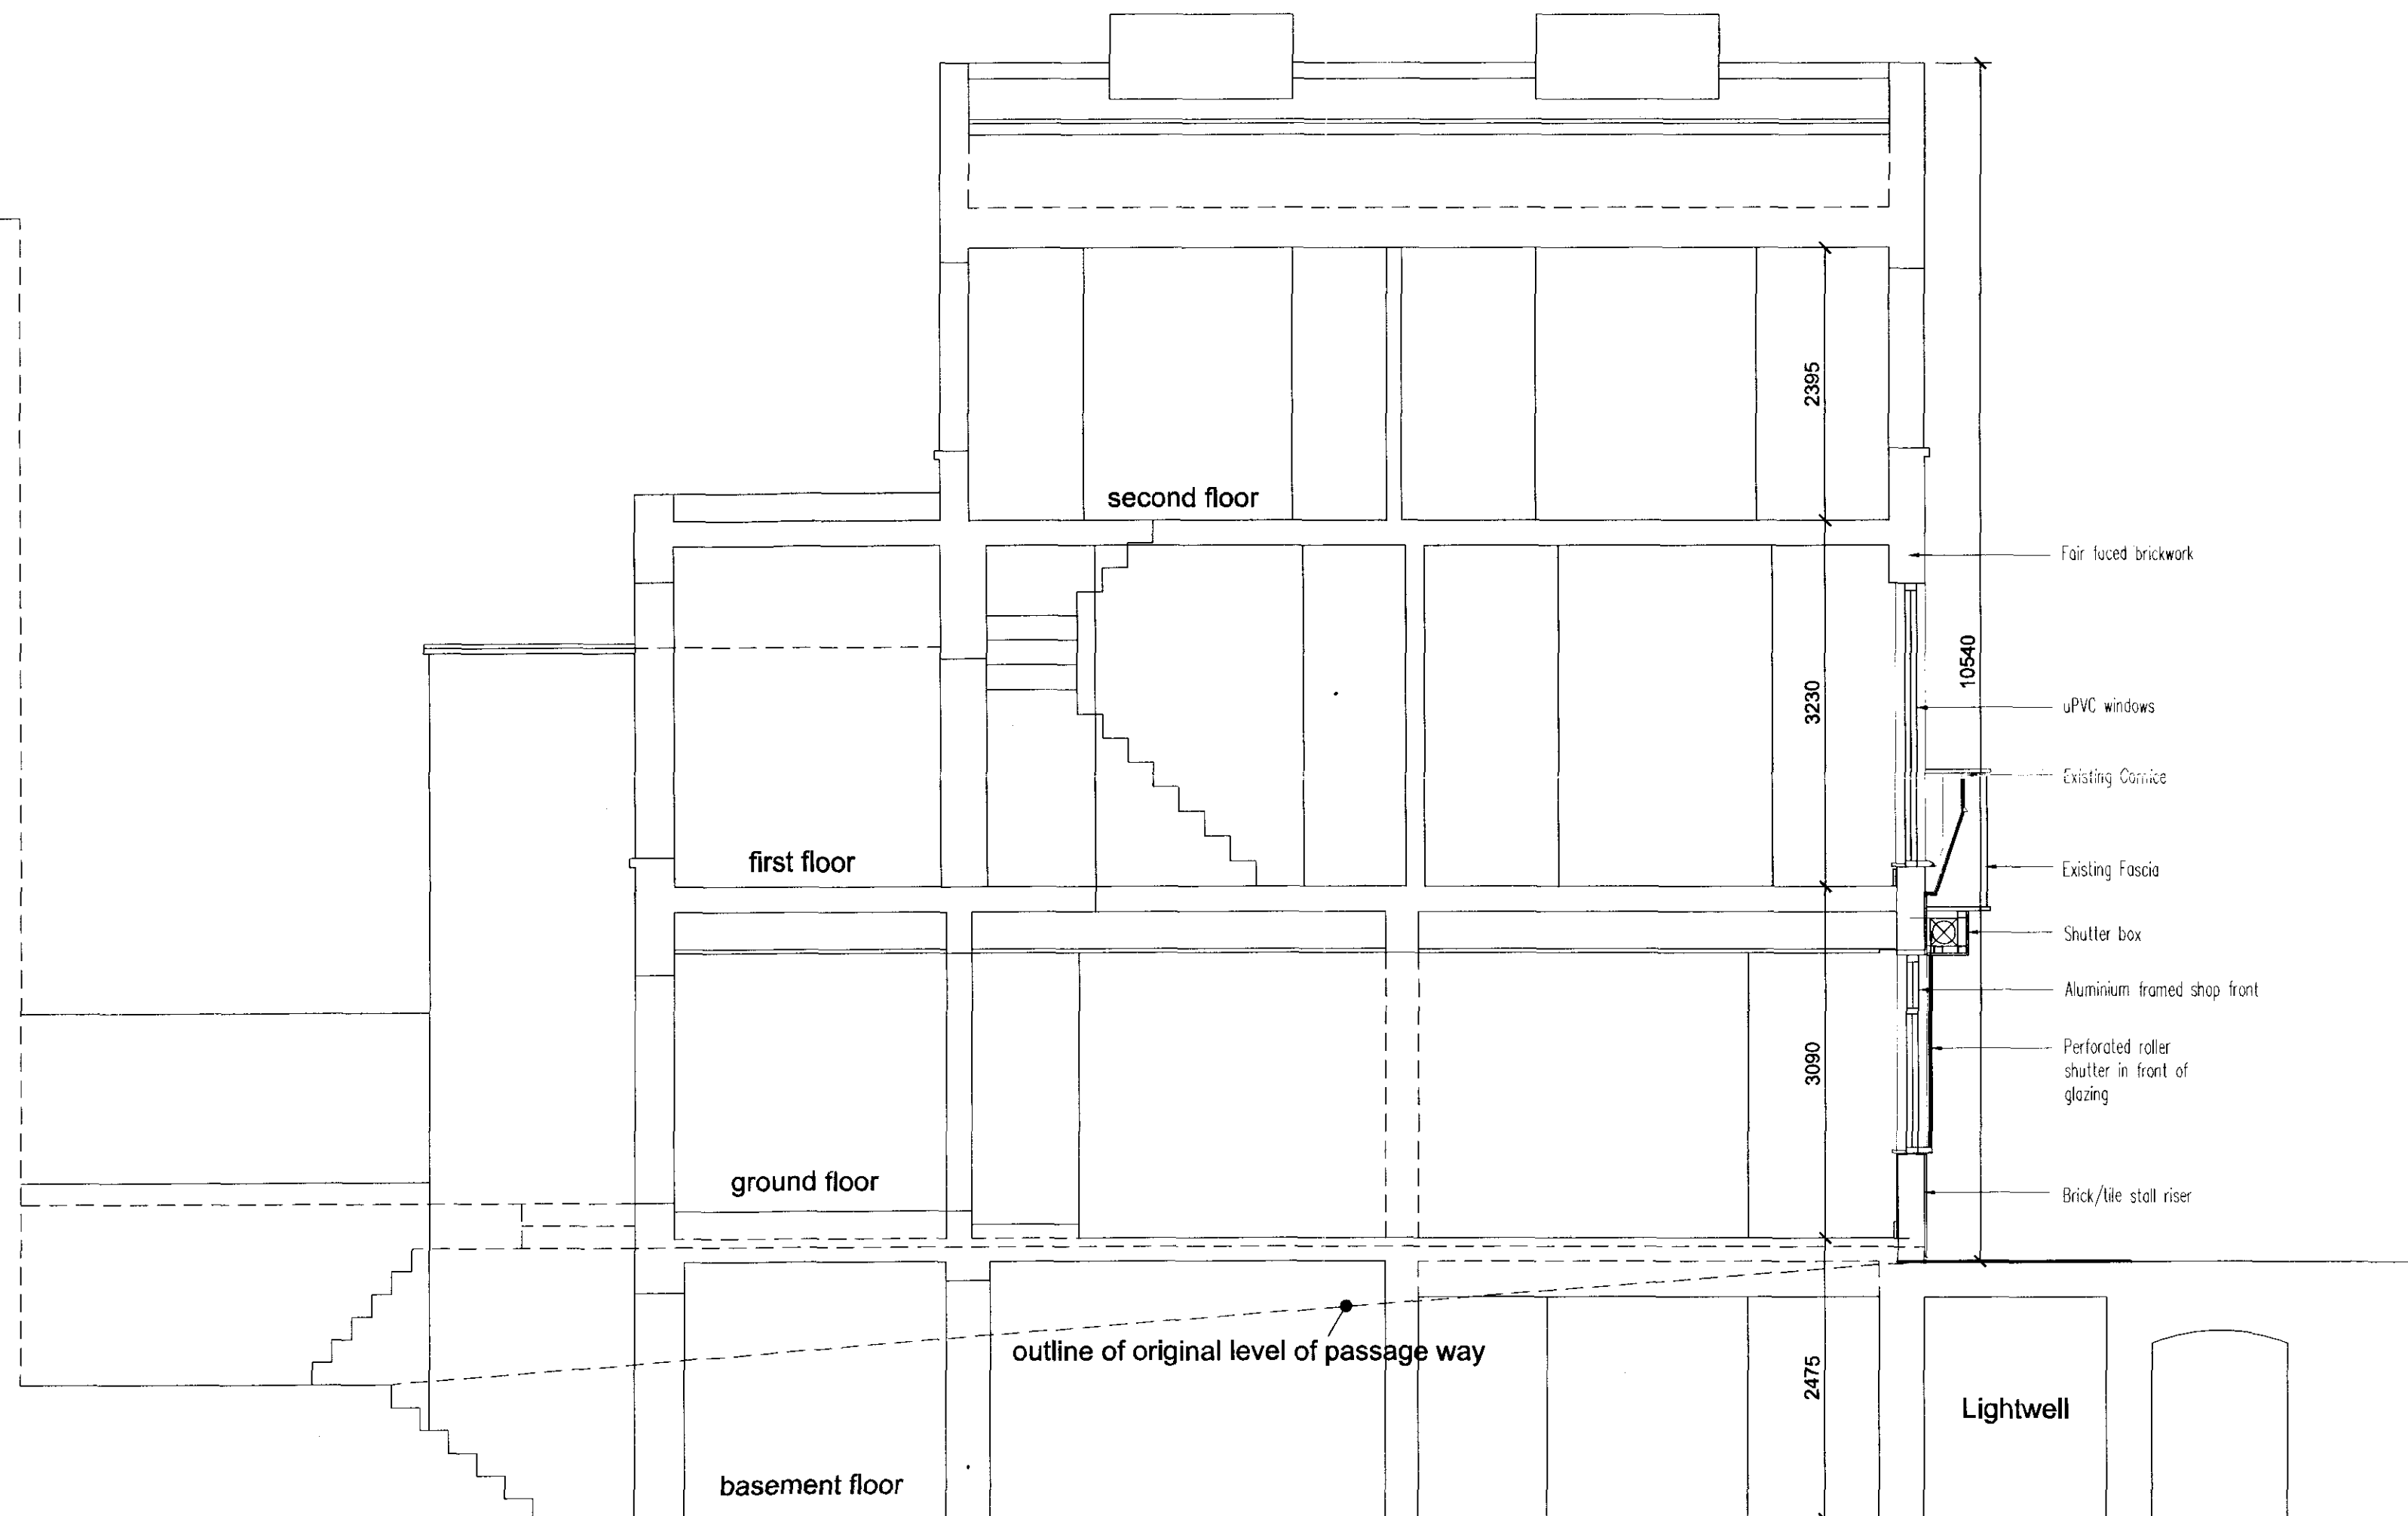

SECTION XX

No scaled dimensions to be taken from this drawing. All dimensions to be site checked.

CG ARCHITECTS
221 East Barnet Road,
Barnet, Herts EN4 8QS
Tel: 020 8449 5100
Fax: 020 8449 5170

Client: Alphaland Developments Ltd.

Site:
Marisa House
225-227 Royal College Street
London NW1 9LT

Scale: 1:50	Drawn:
Date: July 2007	

Title:

Section XX as Existing

Drg. No. 324/24	Rev. #
--------------------	-----------