


No scaled dimensions to be taken from this drawing. All dimensions to be site checked.

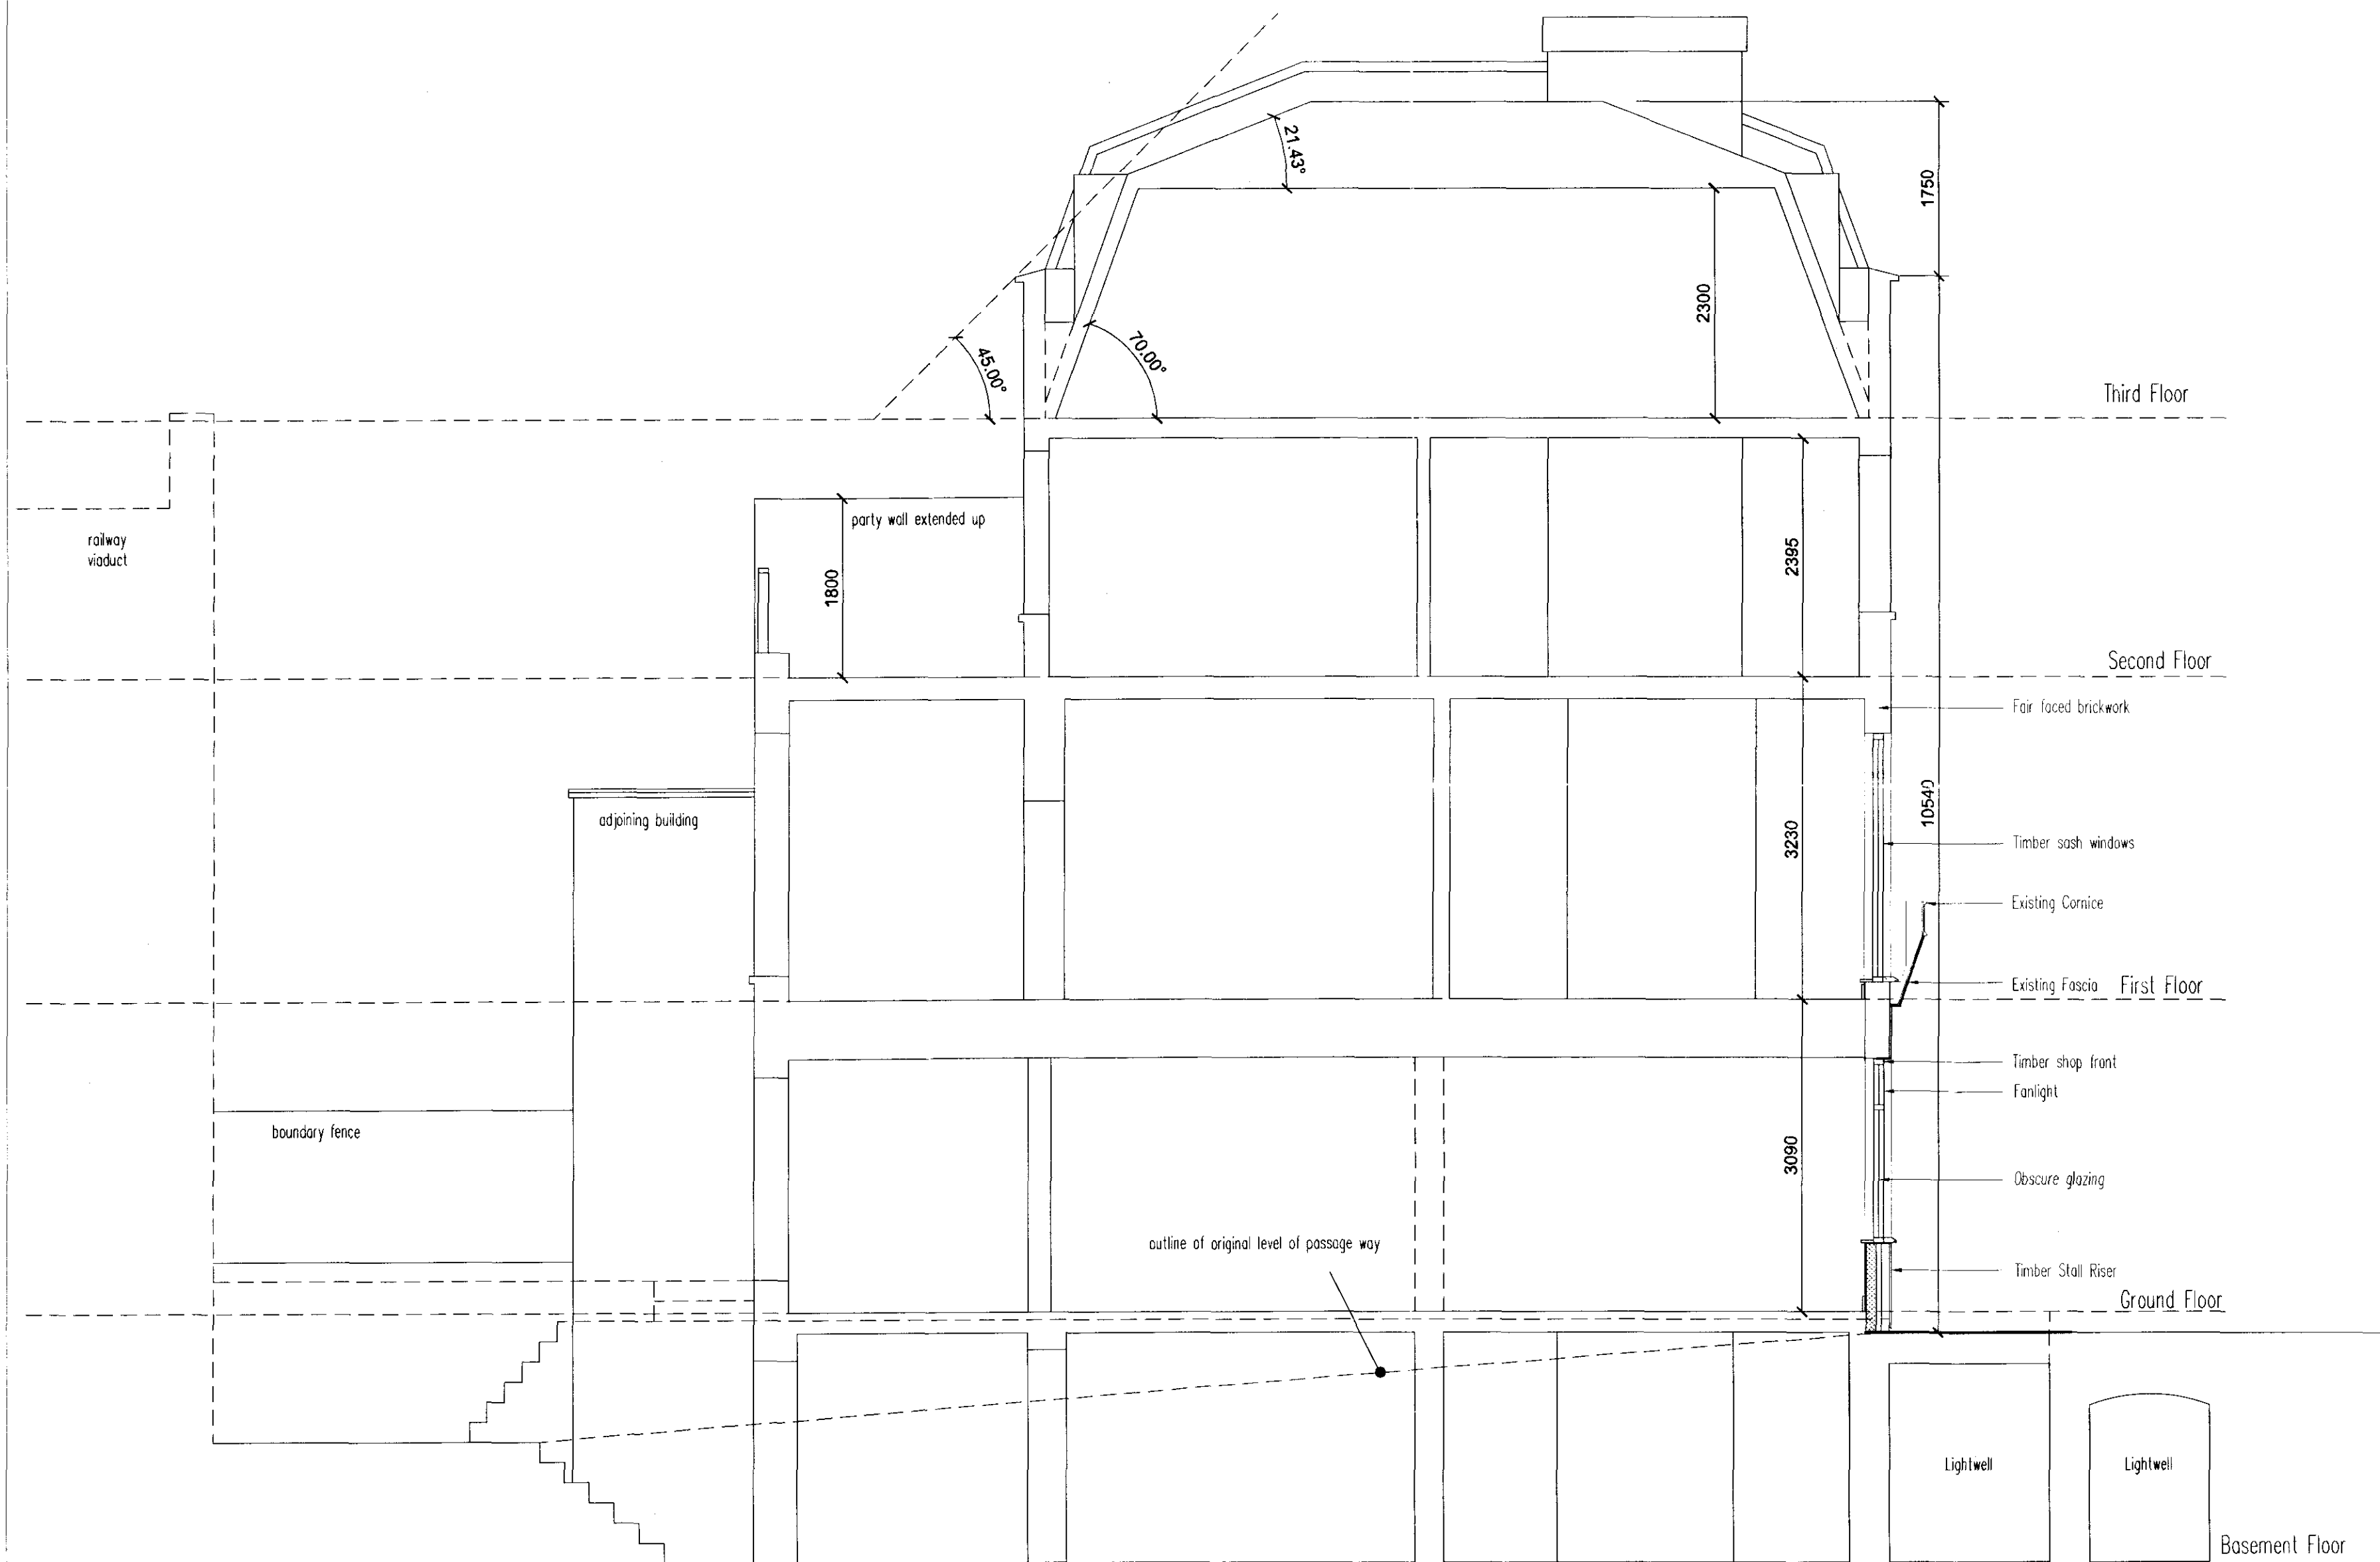

CG ARCHITECTS
221 East Barnet Road,
Barnet, Herts EN4 8QS
Tel: 020 8449 5100
Fax: 020 8449 5170

Client: Alphaland Developments Ltd.

Site:
Marisa House
225-227 Royal College Street
London NW1 9LT

Scale: 1:50
Date: July 2007

Title:
Section AA as Proposed

Drg. No. 324/29
Rev. #