



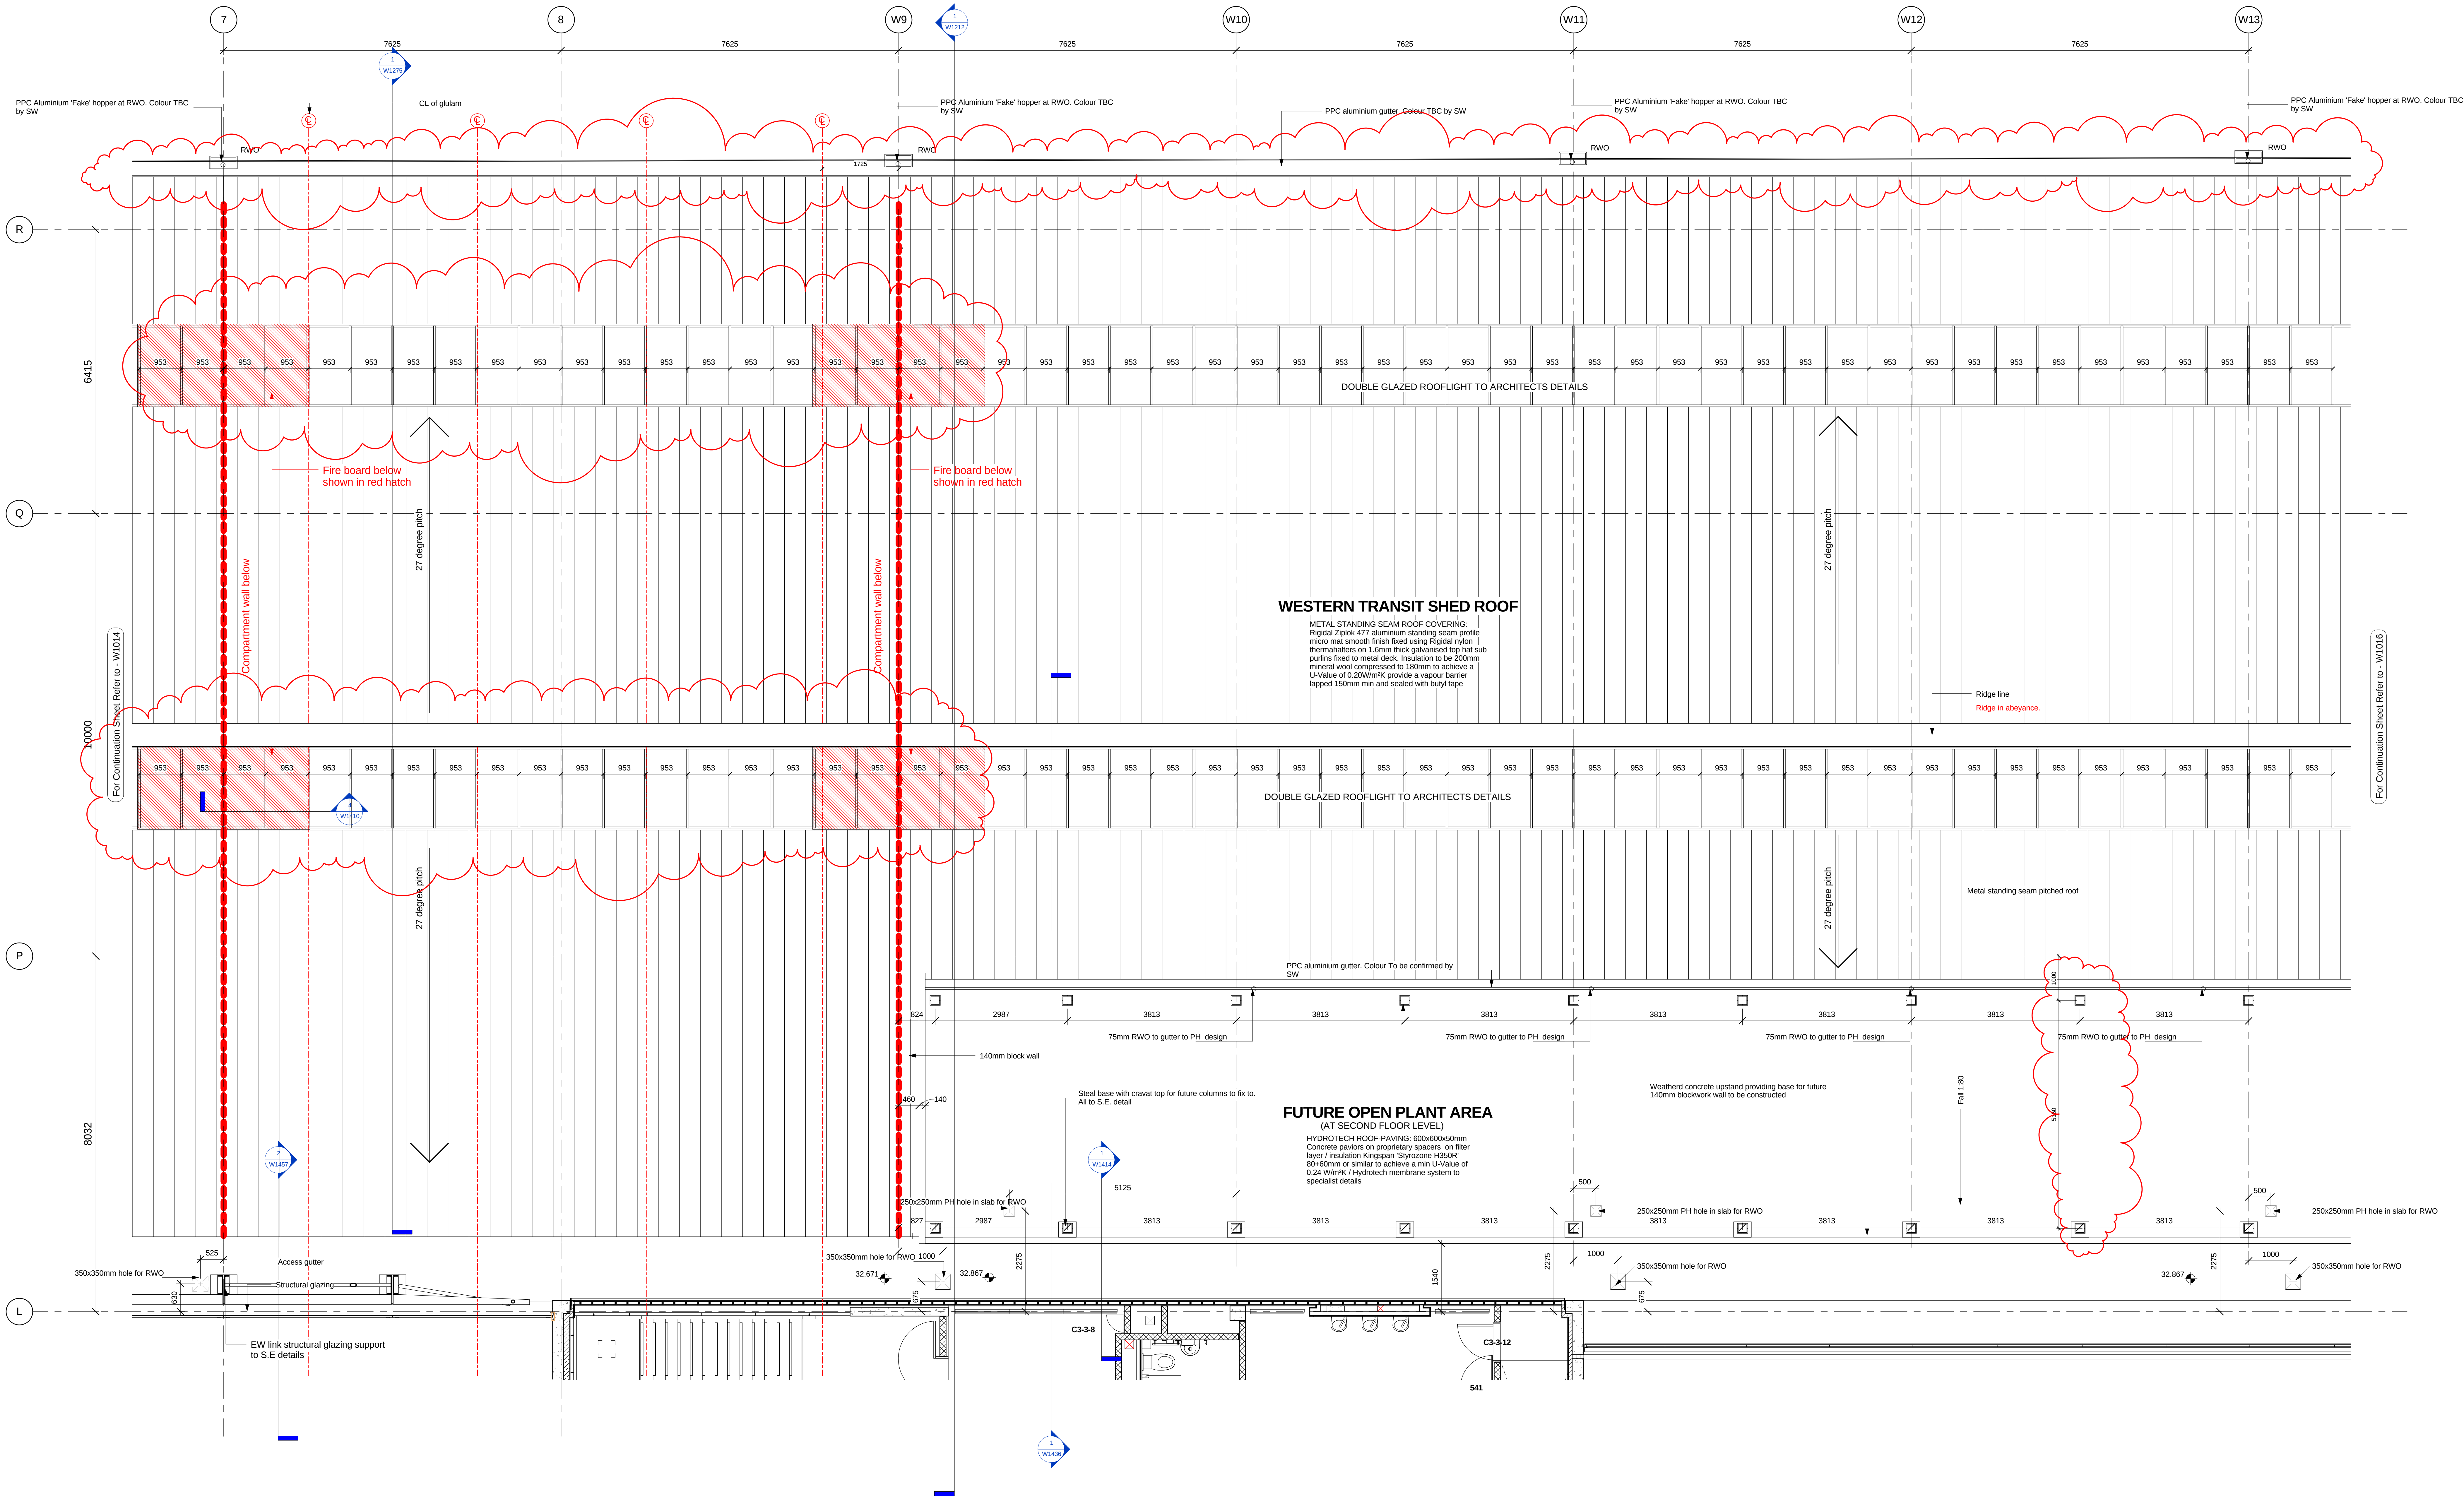

Note:- This drawing shows 'Phase A' works of the WTS and does not represent finished scheme. All PH Holes shown indicatively and are still to be confirmed by BAM PH

A	MW	09	10	09	MAN	Roof light setting out amended. Steel setting out amended. Gutter amended.
rev	by	date	chkd	date	amendments	

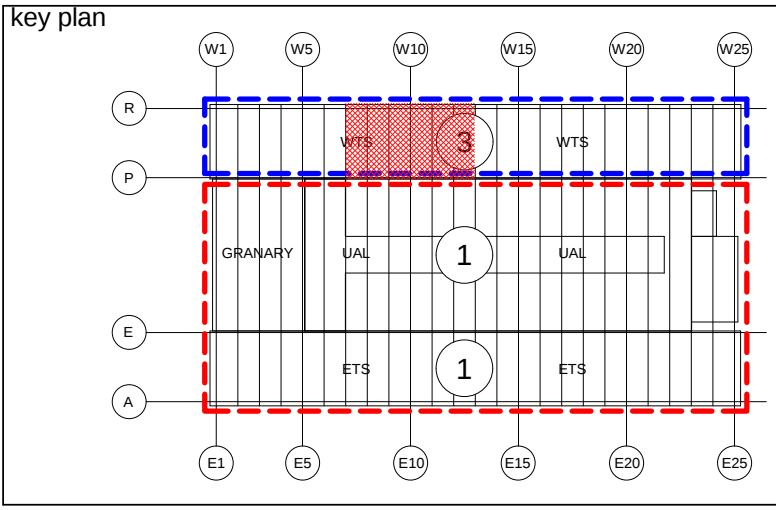

BAM Design Ltd
An operating company of
BAM Contract UK Ltd
Centurian Business Park
Griffins Way, St Albans
Herts. AL1 2SD
Tel: 01727 884200
E-mail: design@bam.co.uk

Architecture
Structural Engineering
Environmental Services
Interior Design
Feasibility Studies
3D Visualisation

project	ARGENT ESTATES Ltd EGY - KINGS CROSS CENTRAL 3753 3			drawing status	CONSTRUCTION		
contract no.	LN0217	scale	As indicated	@ A0	contract no.	LN0217	scale
client ref.	ARGENT	date	04/09/09		client ref.	ARGENT	date
drawn by	MW	checked by	MAN		drawn by	MW	checked by
drawing no	3753	ARCH	W1015	A	drawing no	3753	ARCH