


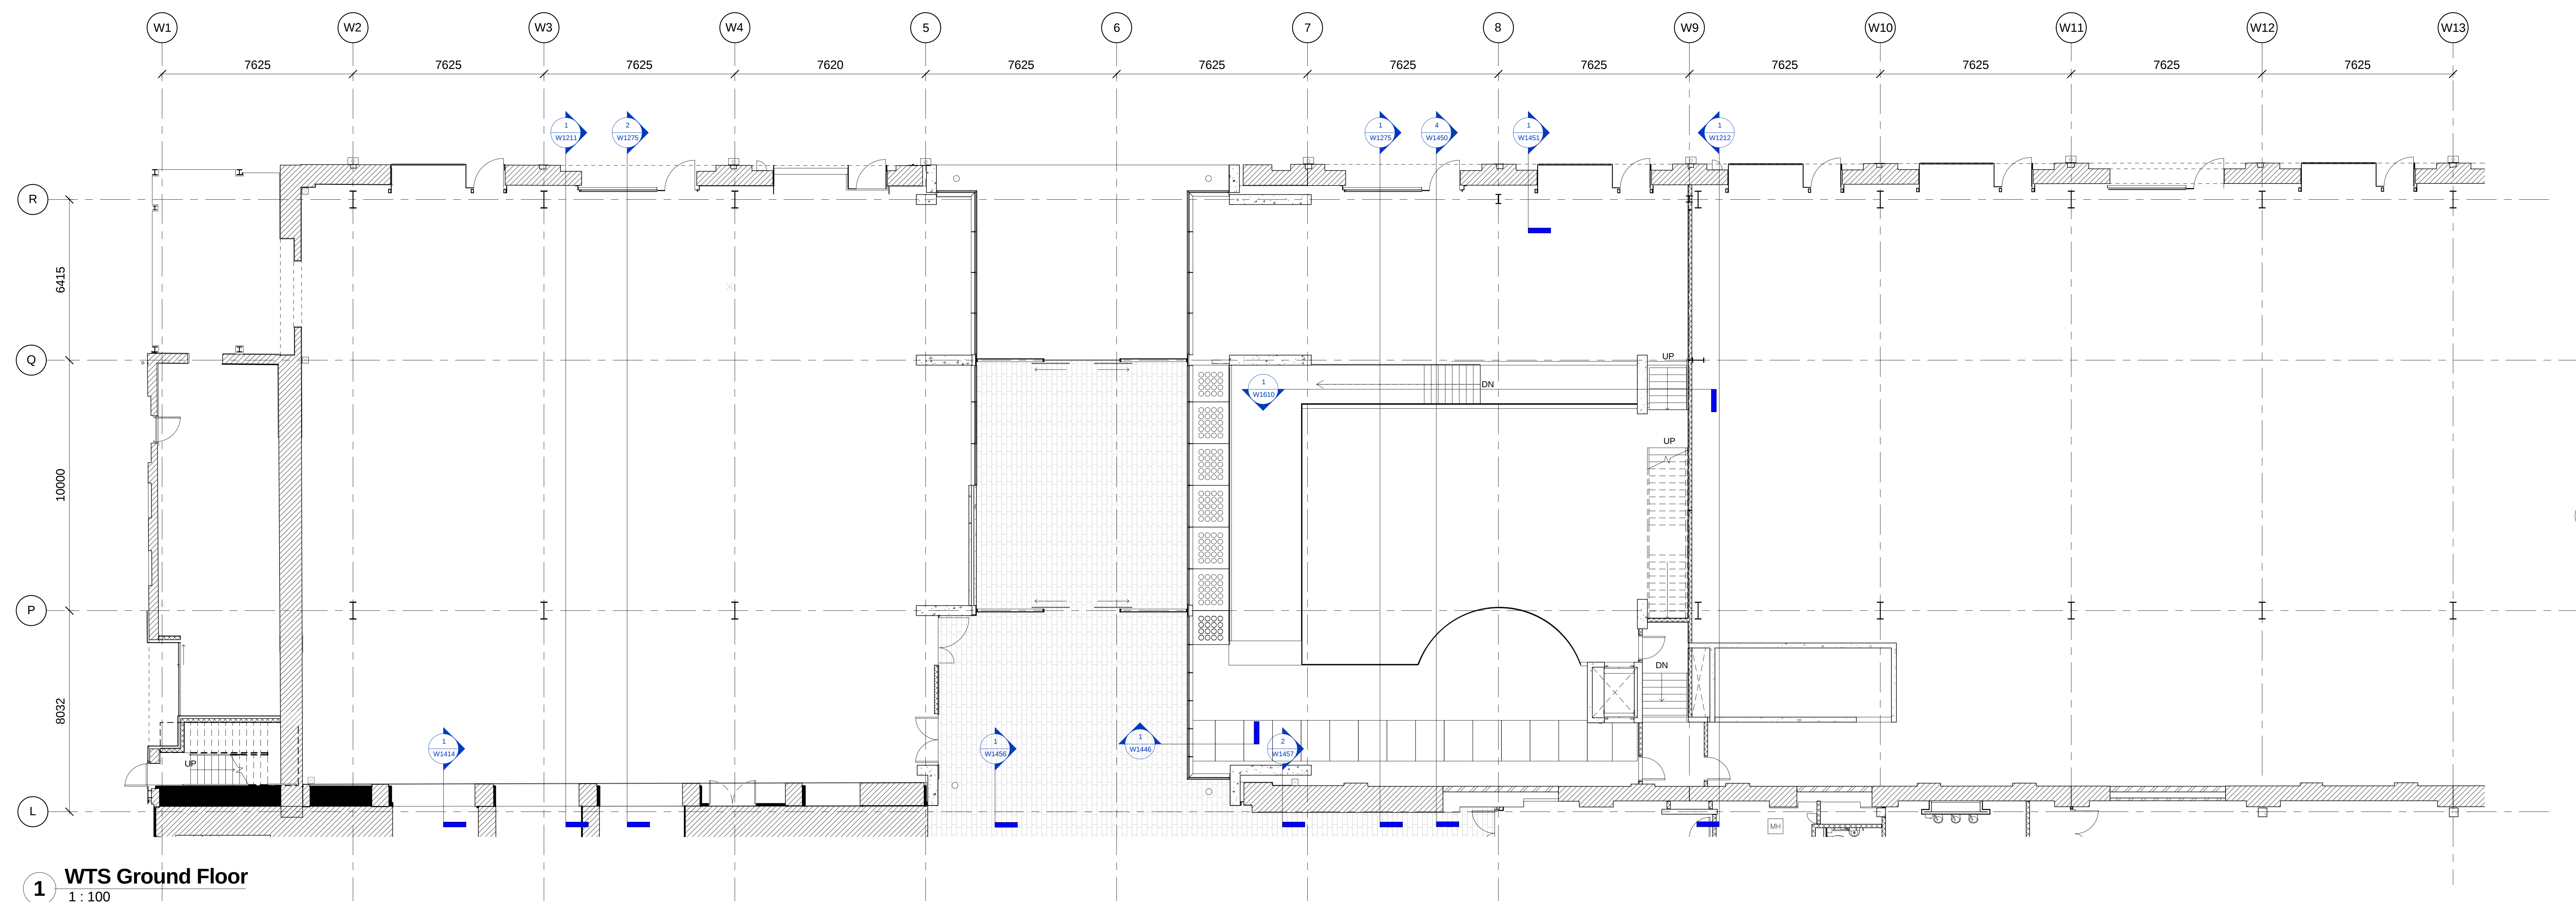


1 WTS Ground Floor

1 : 100


3 WTS - Steel setting out detail 1

1 : 20

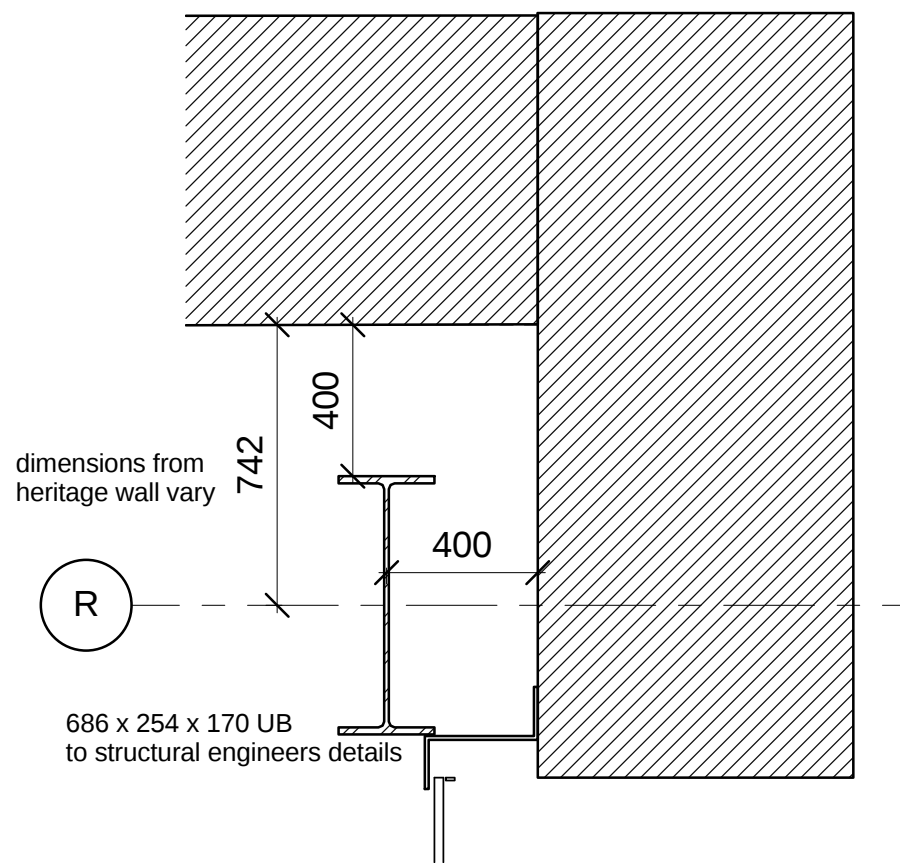

4 WTS - Steel setting out detail 2


1 : 20

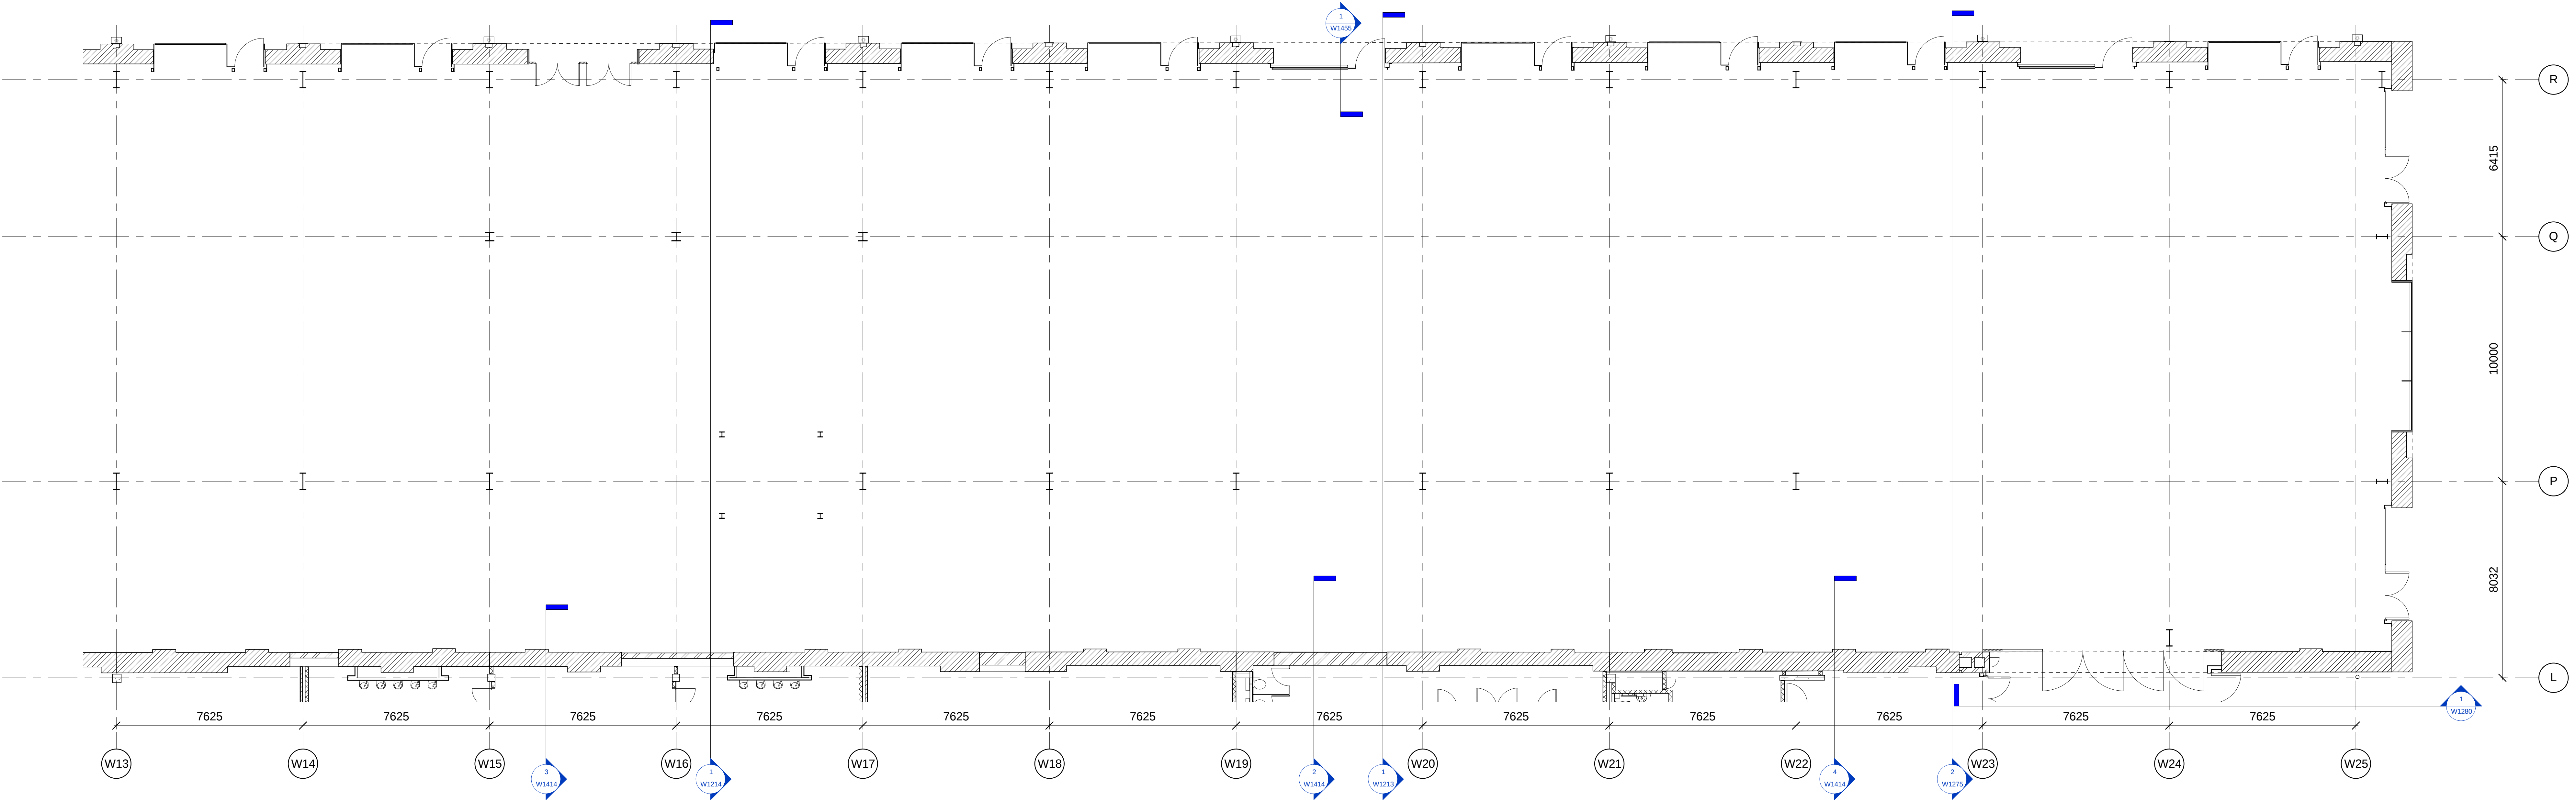

2 WTS Ground Floor cont.

1 : 100

A	MN	09	JC	Grid lines added
rev	by	date	chkd	amendments

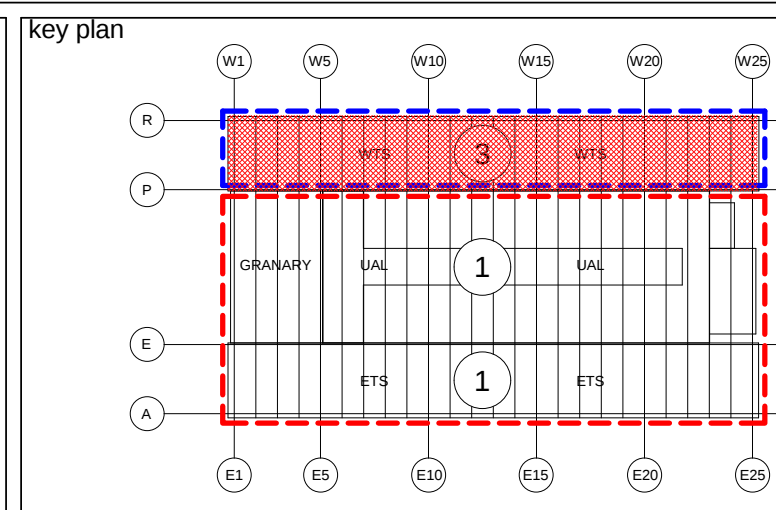

Architecture
Structural Engineering
Environmental Services
Interior Design
Feasibility Studies
3D Visualisation

BAM Design Ltd
An operating company of
BAM Construction UK Ltd
Centurion Business Park
Griffins Way, St Albans
Herts. AL1 2SD
Tel: 01727 384200
E-mail: design@bam.co.uk

project
ARGENT ESTATES Ltd
EGY - KINGS CROSS CENTRAL
3753 3

WTS GROUND FLOOR

contract no.	LN0217	scale	As indicated	@ A0
client ref.	ARGENT	date	09/02/10	
drawn by	MW	checked by	JC	
drawing no.	3753	ARCH	W1020	A