




1 WTS - Plant Upstand To Granary  
1 : 5

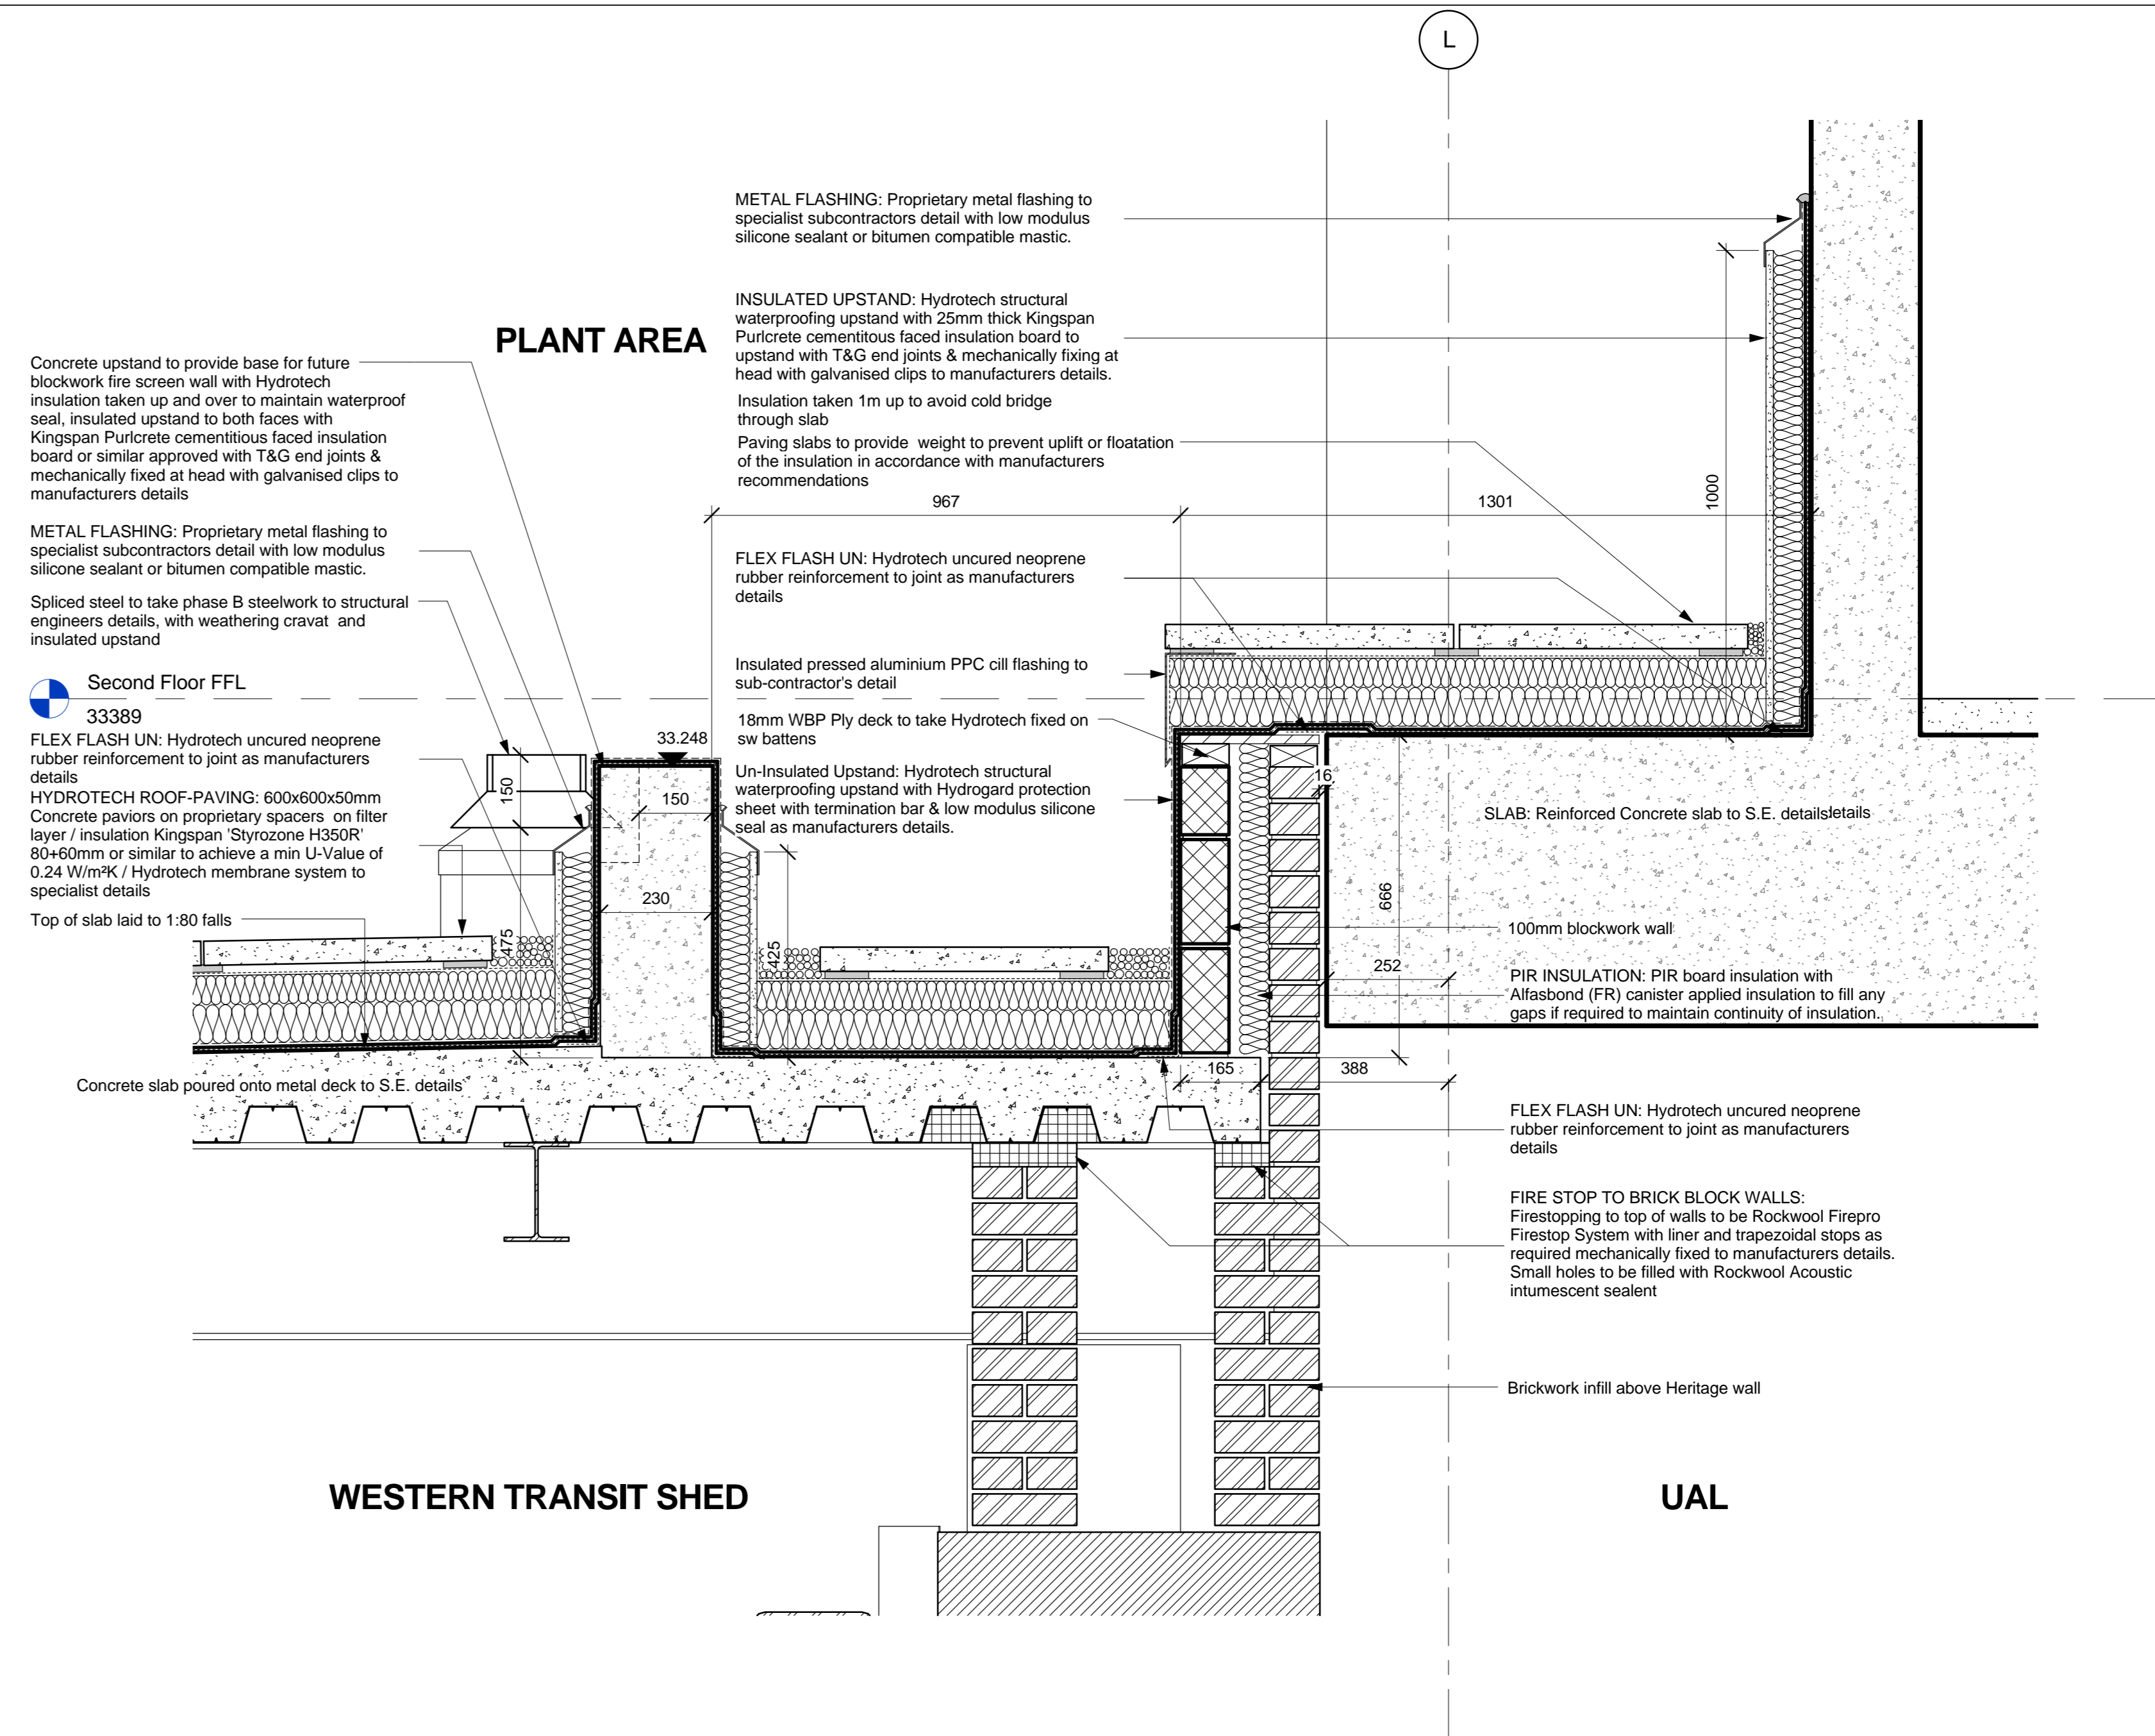



2 Copy (2) of Typical roof detail ridge steel  
1 : 10

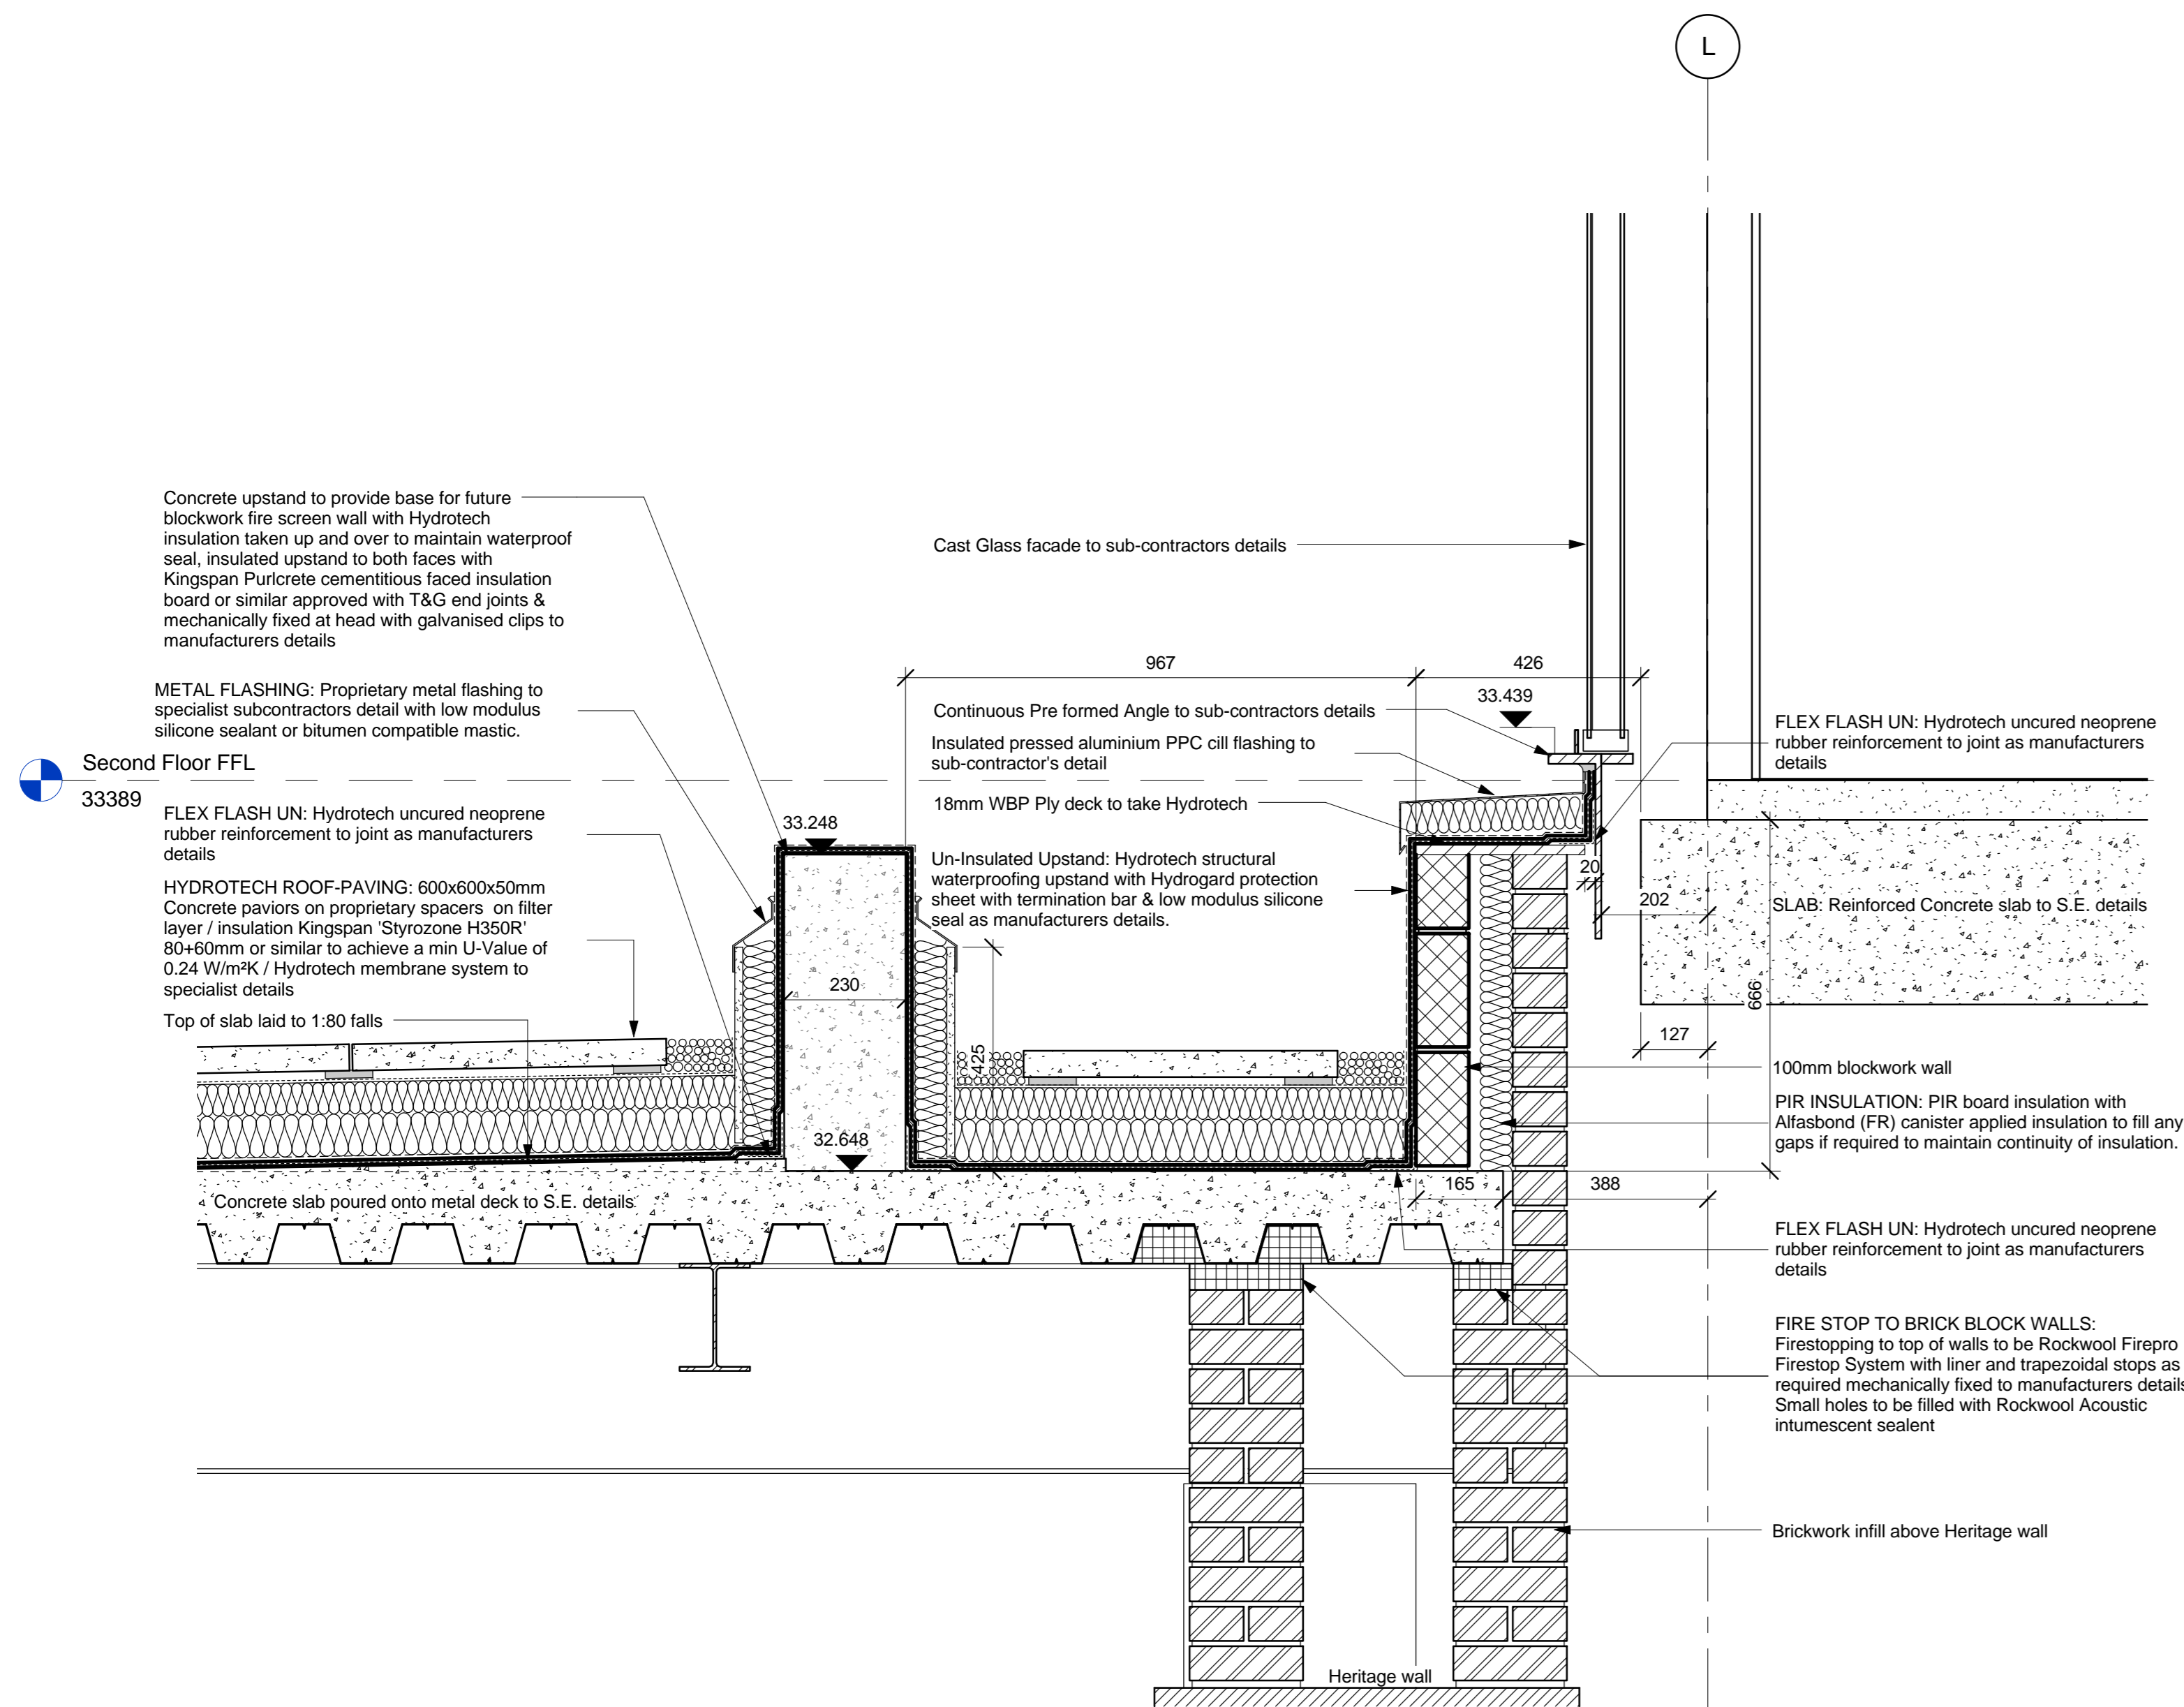

3 WTS-UAL Interface detail 5  
1 : 10

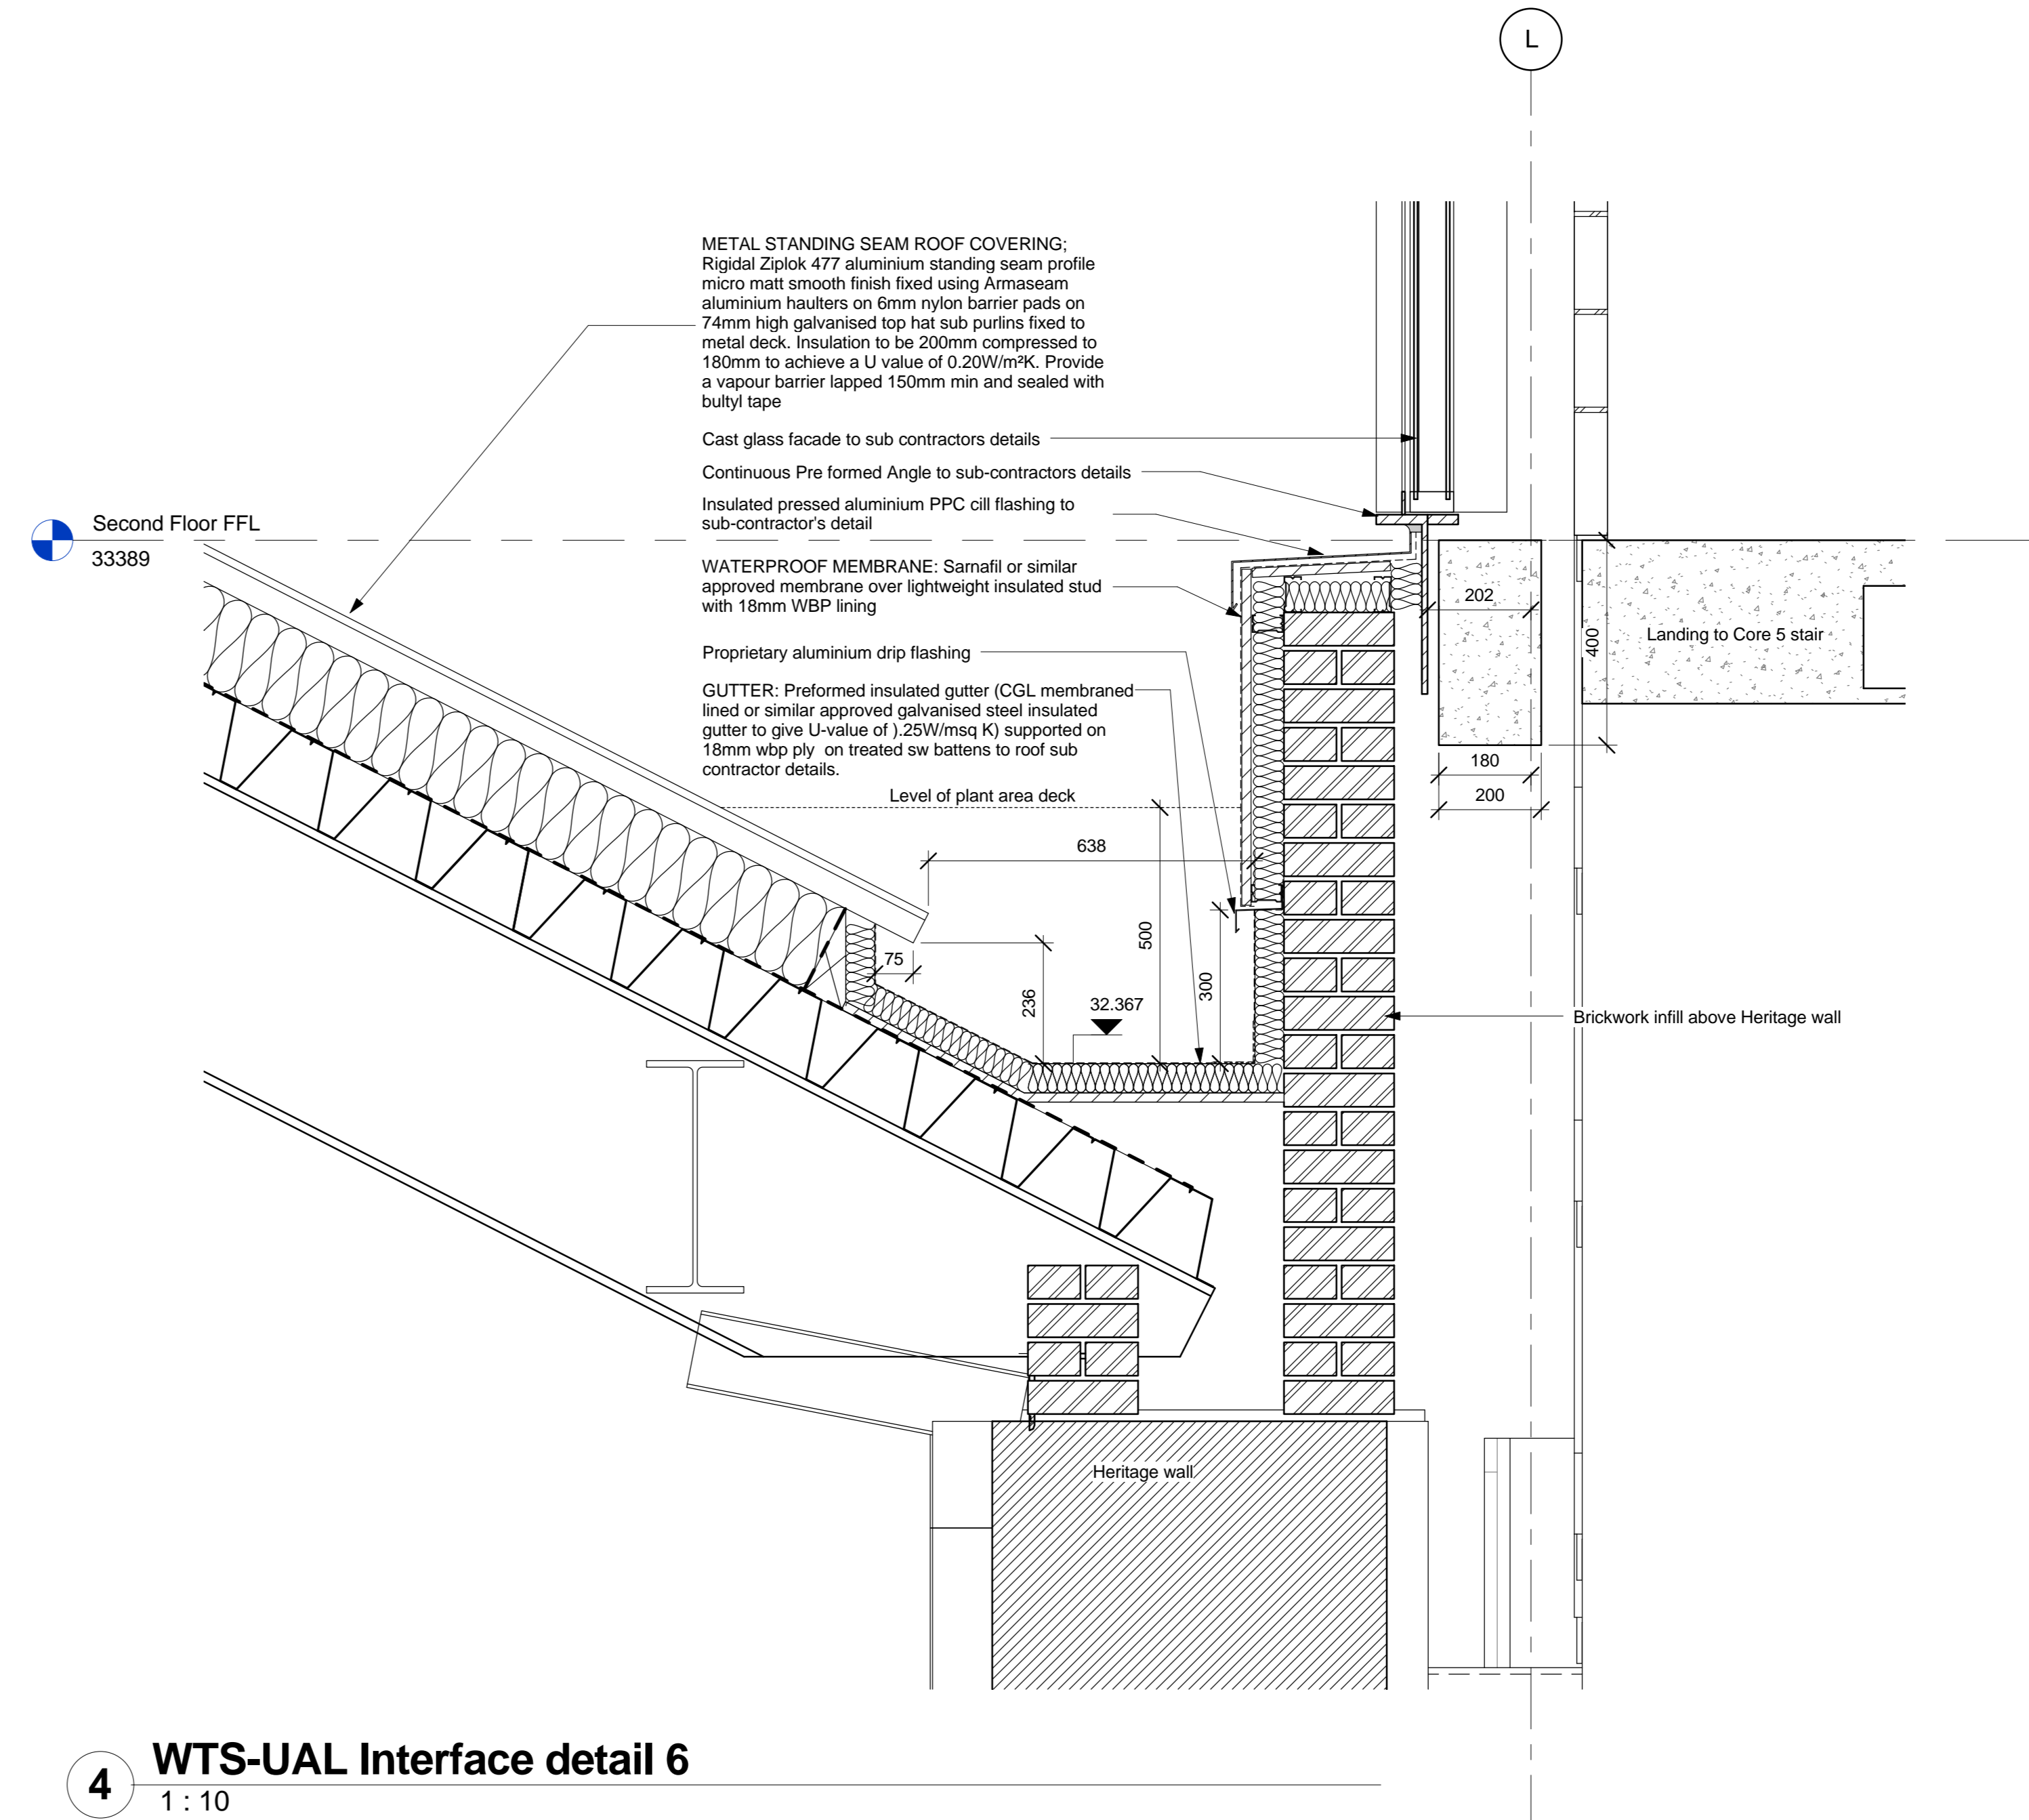

4 WTS-UAL Interface detail 6  
1 : 10

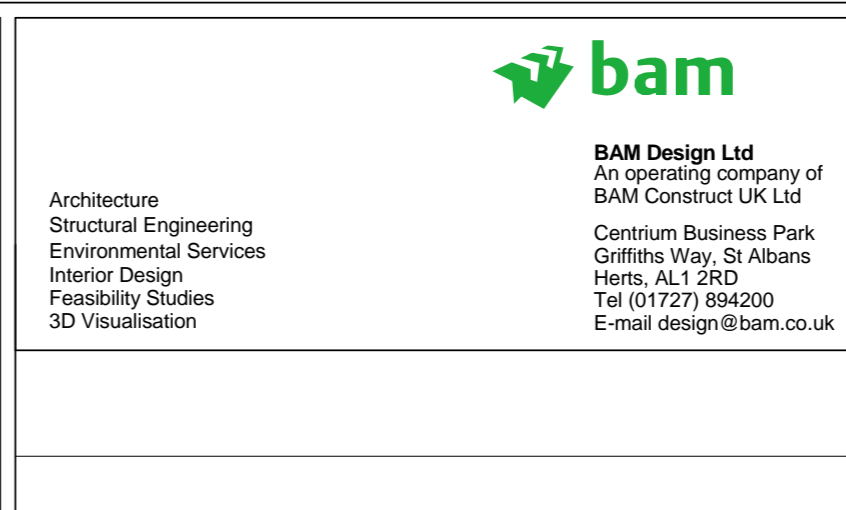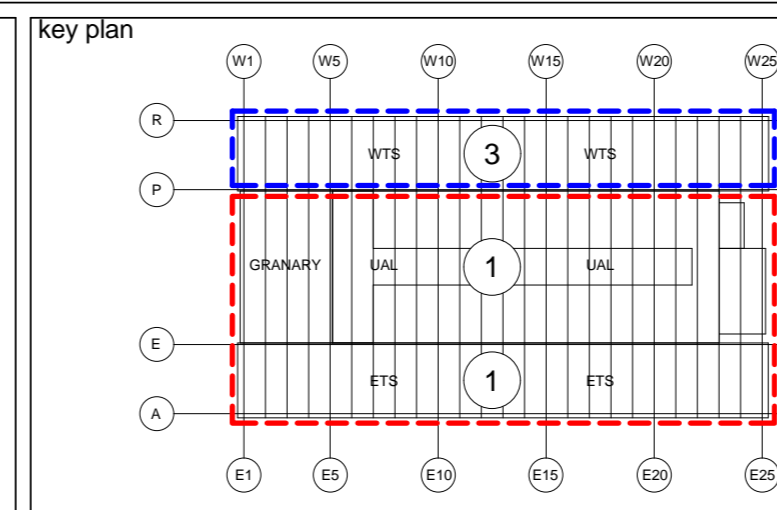

project	<b>ARGENT ESTATES Ltd</b> EGY - KINGS CROSS CENTRAL 3753 3		
WTS - ROOF LEVEL DETAIL ROOF SECTIONS			

drawing status	<b>CONSTRUCTION</b>		
contract no.	LN0217	scale	As indicated @ A0
client ref.	ARGENT	date	05/01/09
drawn by	MAN	checked by	JC
drawing no	3753	ARCH	W1414 A

rev	by	date	van	can	amendments
rev	by	date	van	can	amendments



A	MN	23 12 09		JC	DWG STATUS AMENDED, WEATHERING DETAILS ALTERED.
rev	by	date	van can	chkd	amendments