


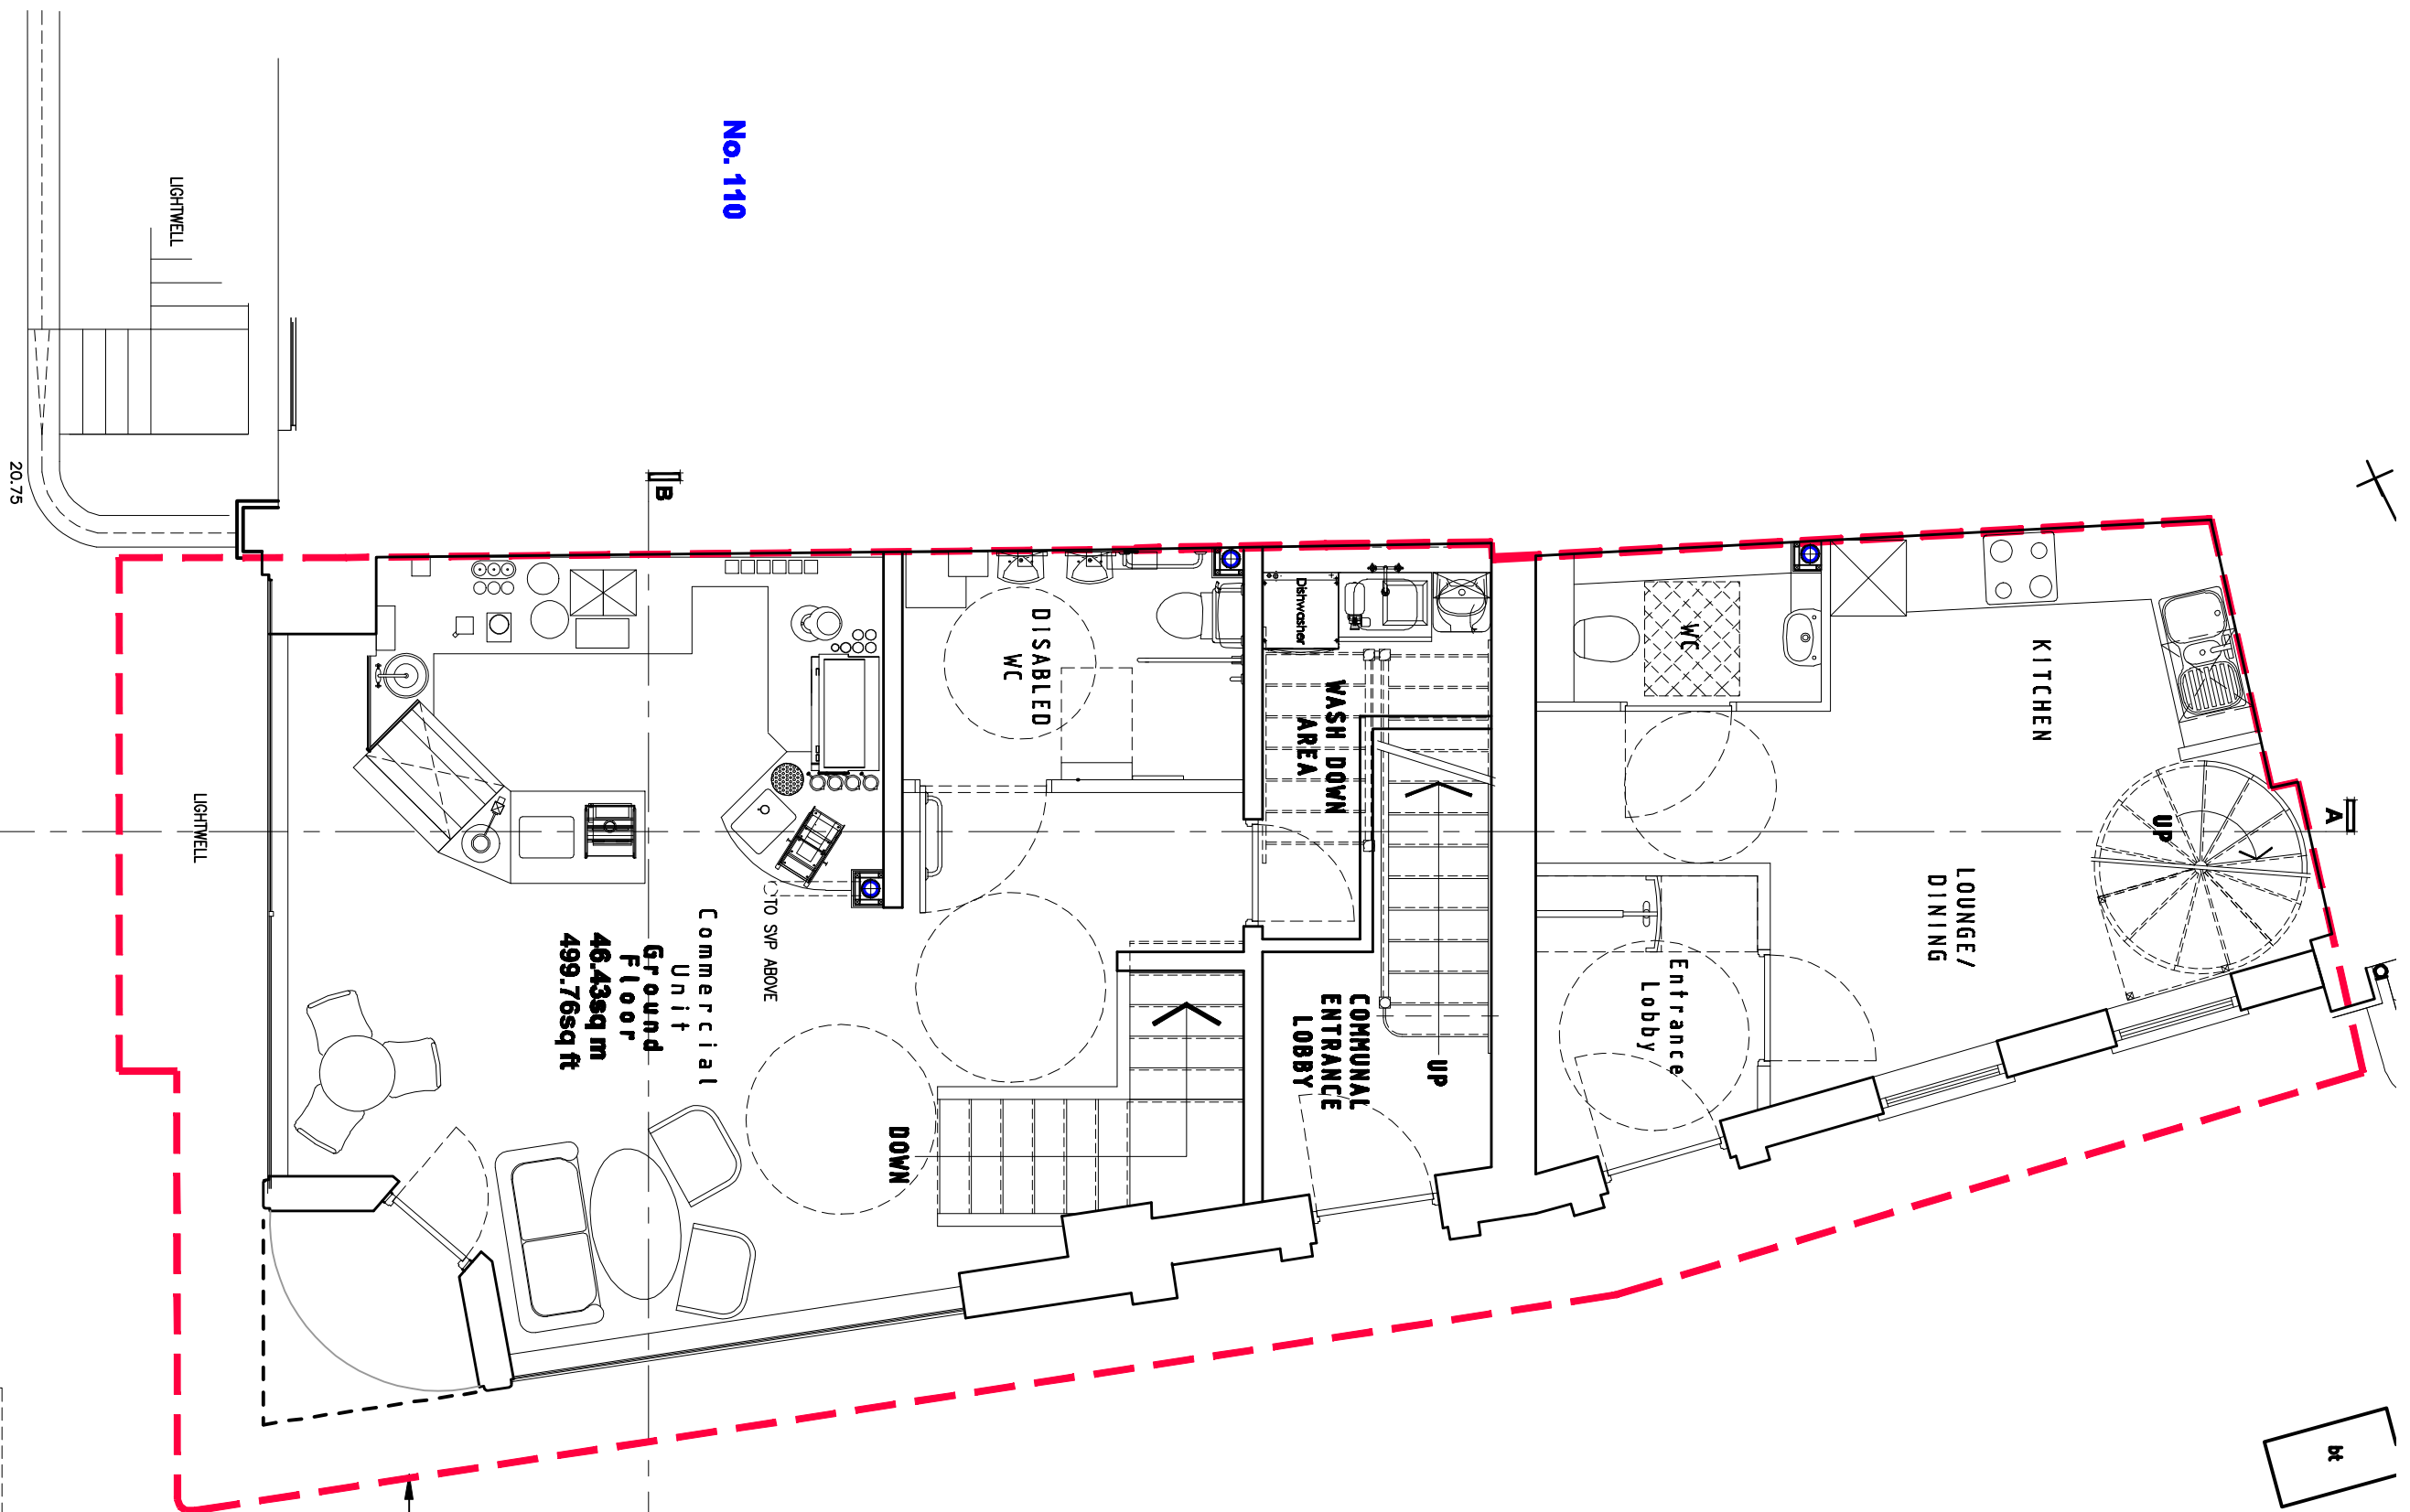

GUILFORD STREET

GRAYS INN ROAD

111 Guilford Street, WC1

job


NO	DATE	REVISION
1	18 Feb '10	P1

1:50 @ A2	Feb '10
10449	P1