


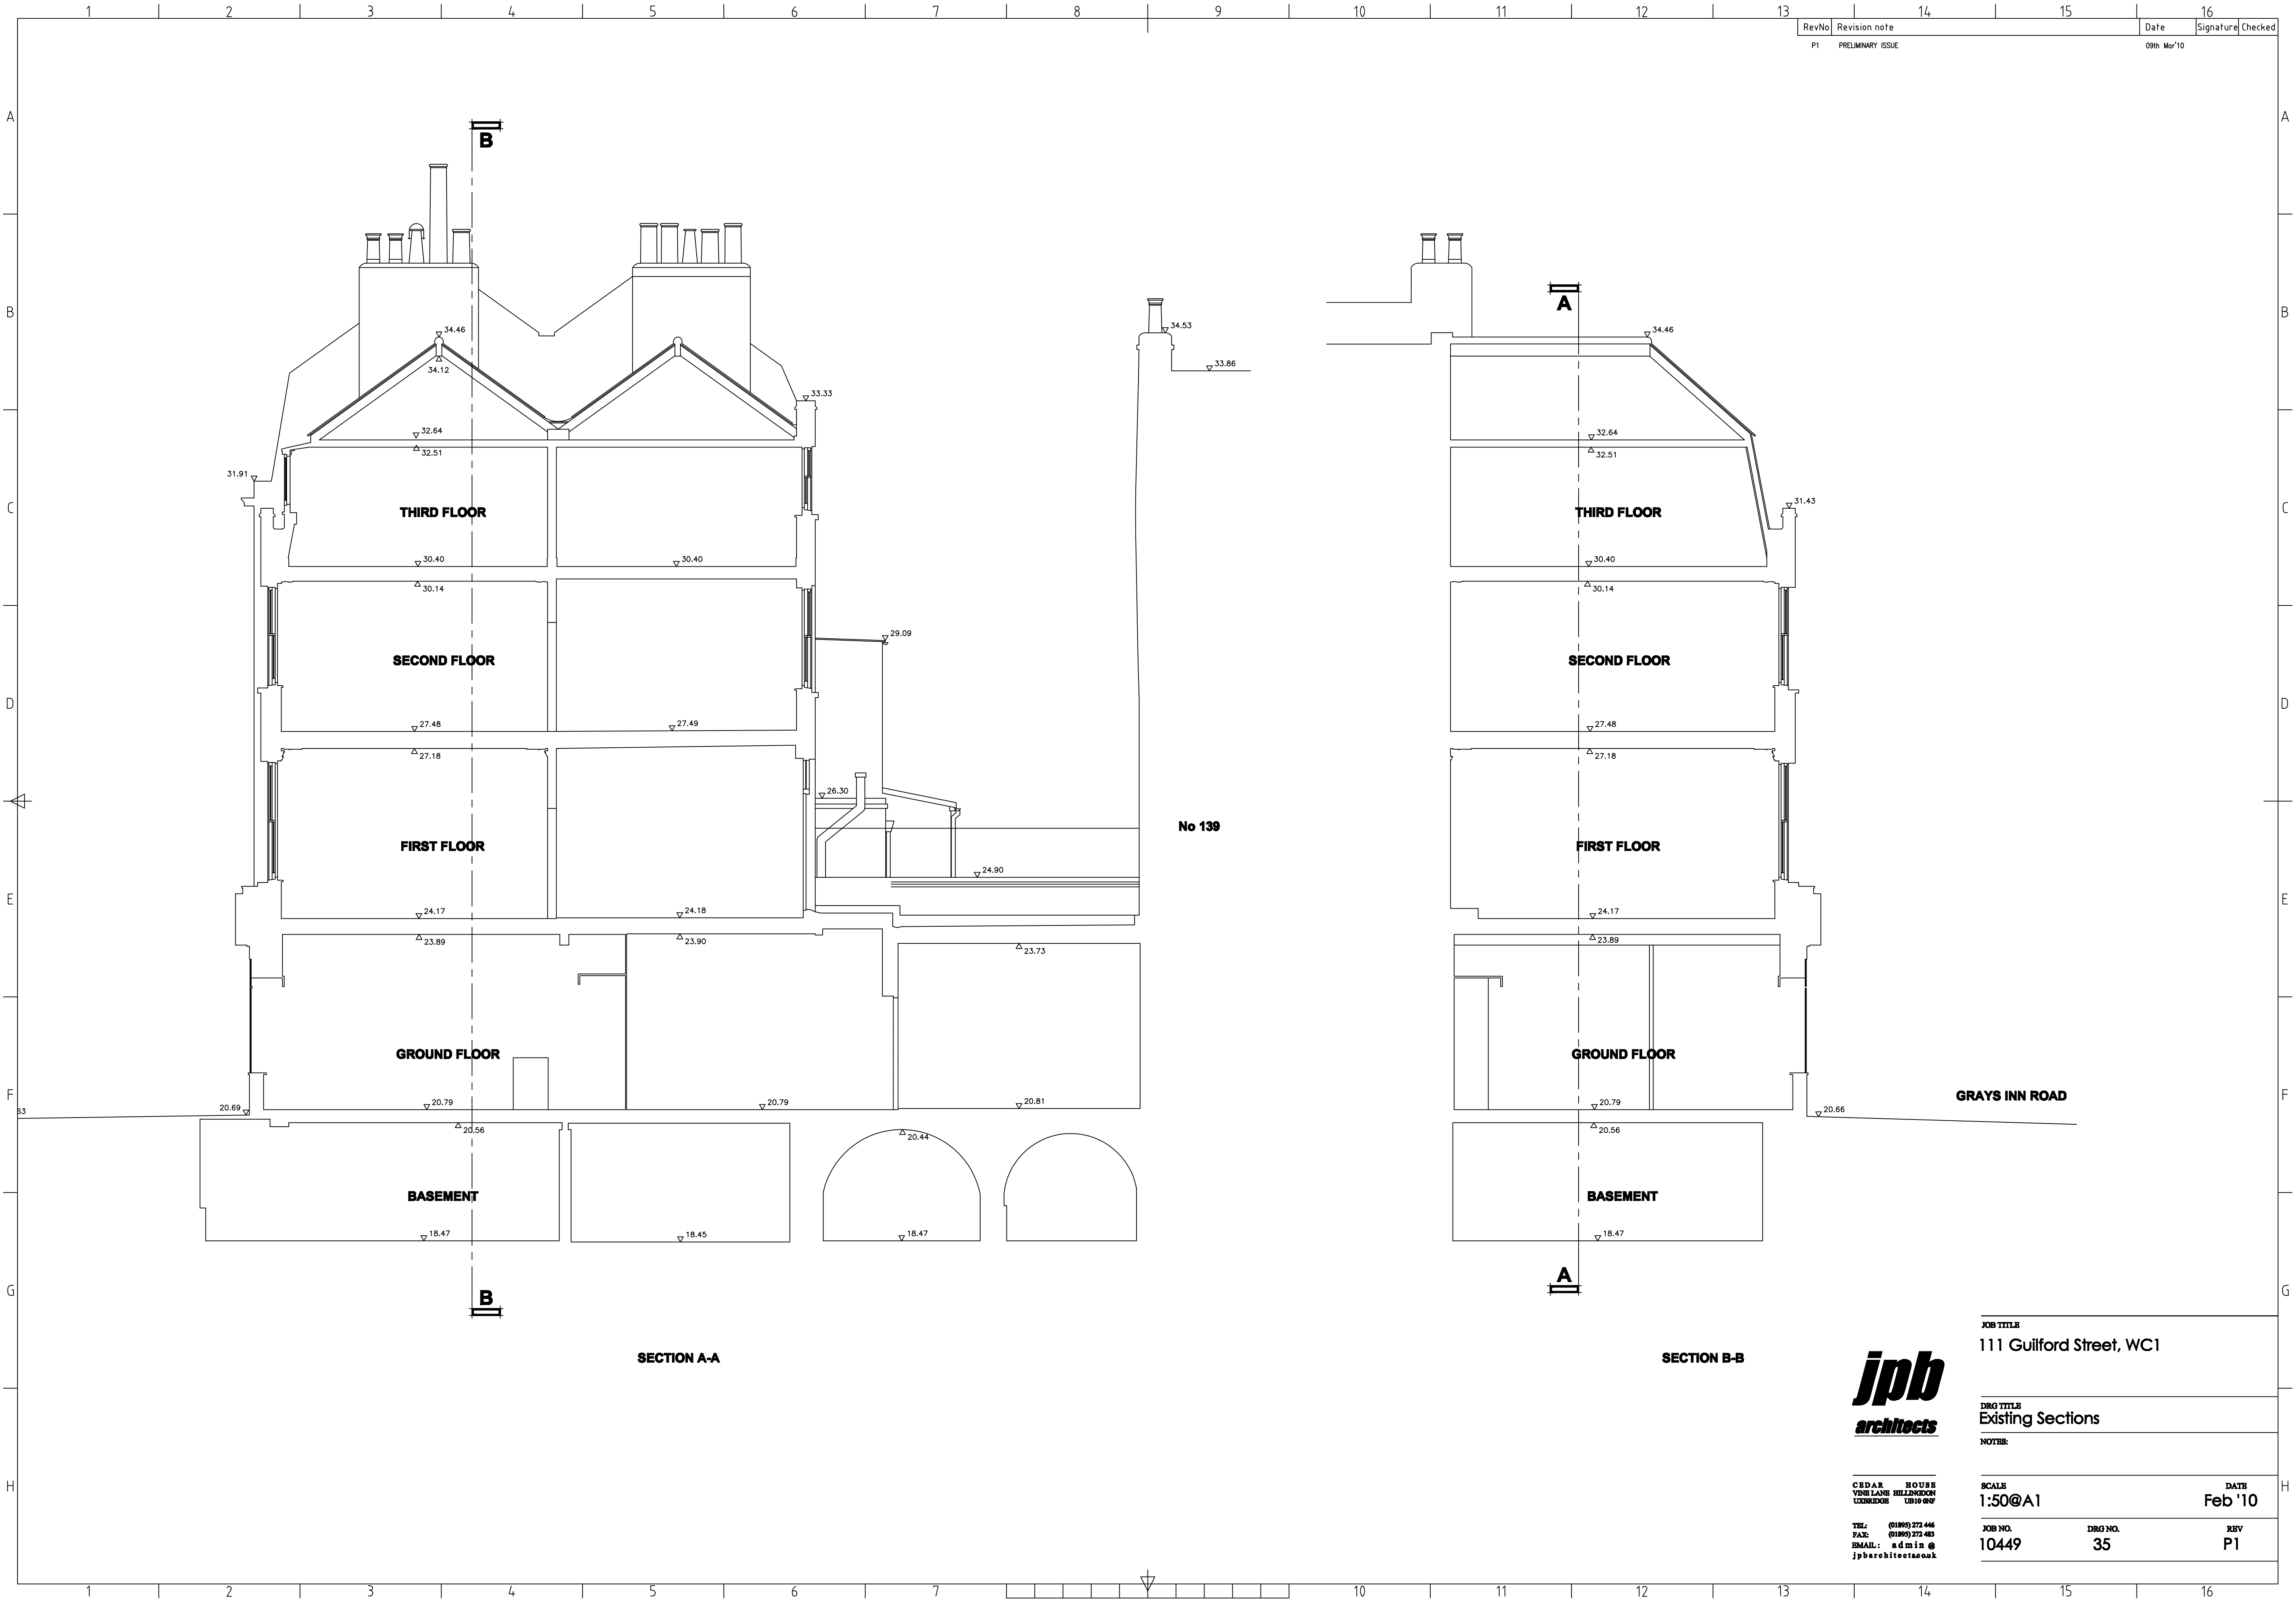

jpb
architects

CEDAR HOUSE
YORK LANE BILLINGDON
LEICESTER LE19 0W

Tel: (01895) 272 446
Fax: (01895) 272 483
Email: admin@jpbarchitects.co.uk

JOB TITLE
111 Guilford Street, WC1

DRG TITLE
Existing Sections

NOTES:

SCALE
1:50@A1

DATE
Feb '10

JOB NO.
10449

DRG NO.
35

REV
P1