

141_G_04

Existing Section AA

Scale 1:50 @ A3

15 May 2009


Revision A

61 Gloucester Crescent
London NW1

PLANNING

The information on this drawing is copyright of
Barnaby Gunning Architects. Do not scale from this
drawing. Dimensions are to be verified on site prior
to construction.

Notes

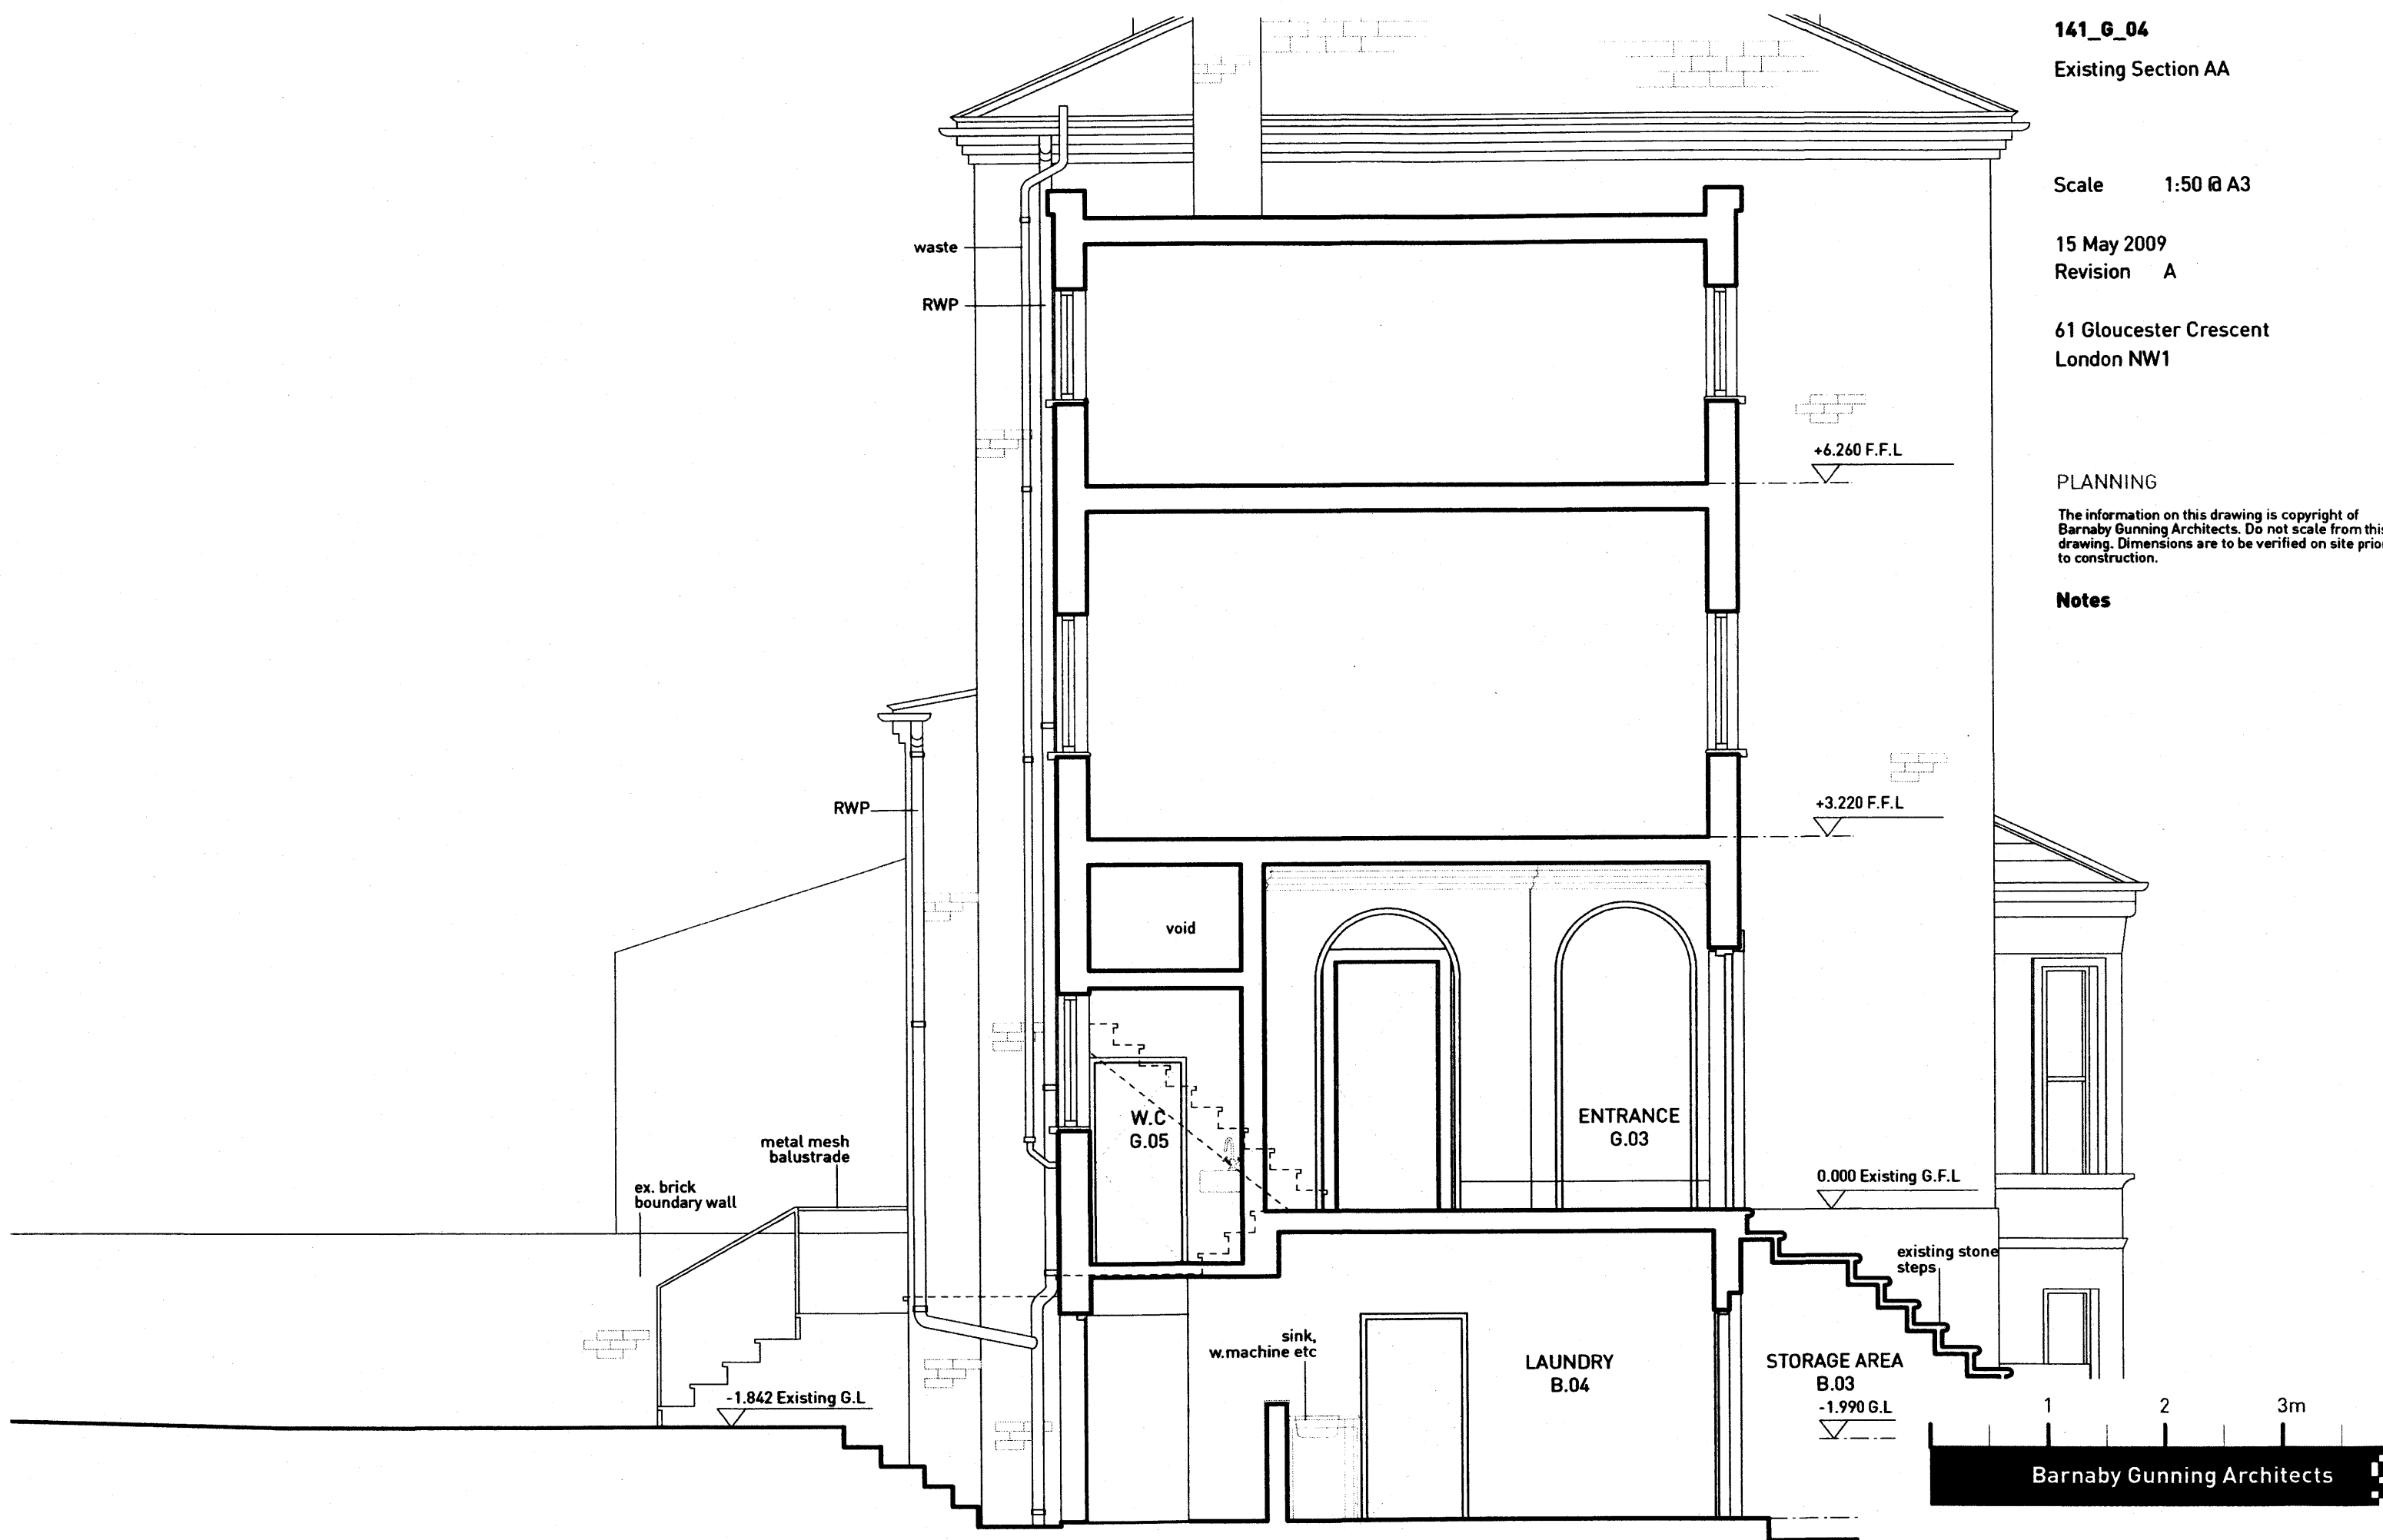

63 Loudoun Rd, London NW8 0DQ
Via Bellezza 7, 20136, Milano
+[44] 20 71 68 76 96
www.barnabygunning.com