



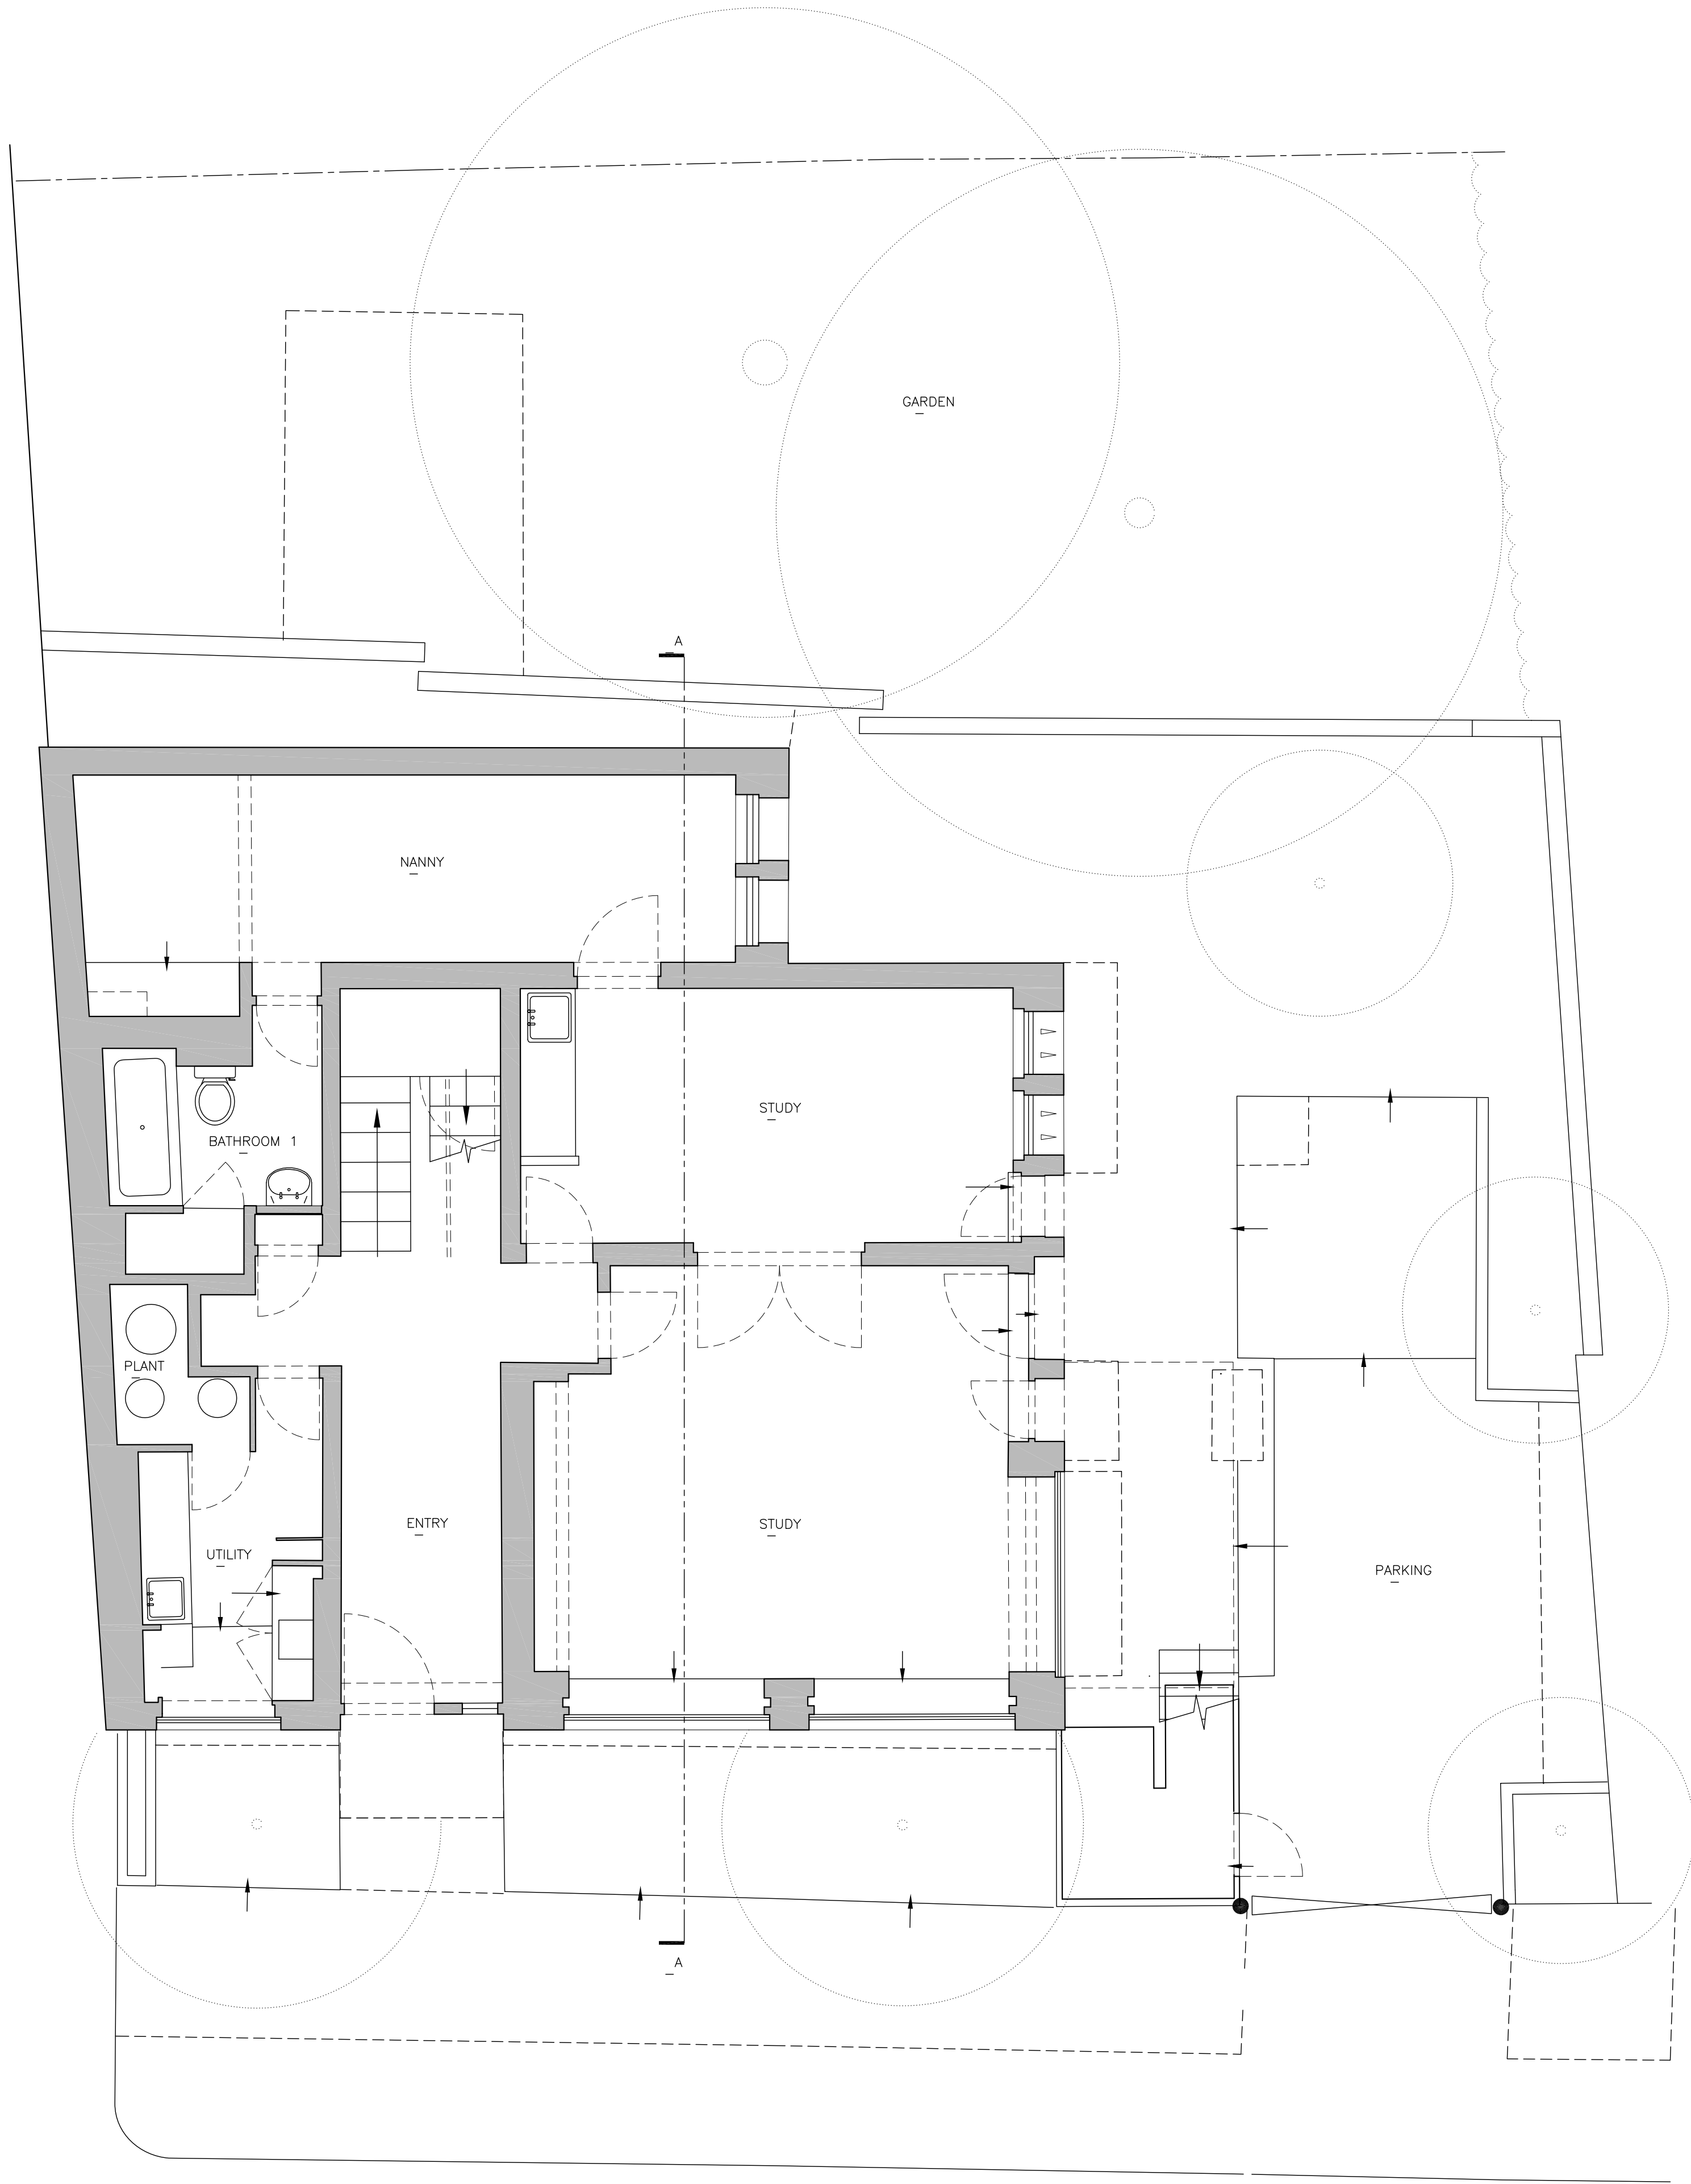

EXISTING GROUND FLOOR

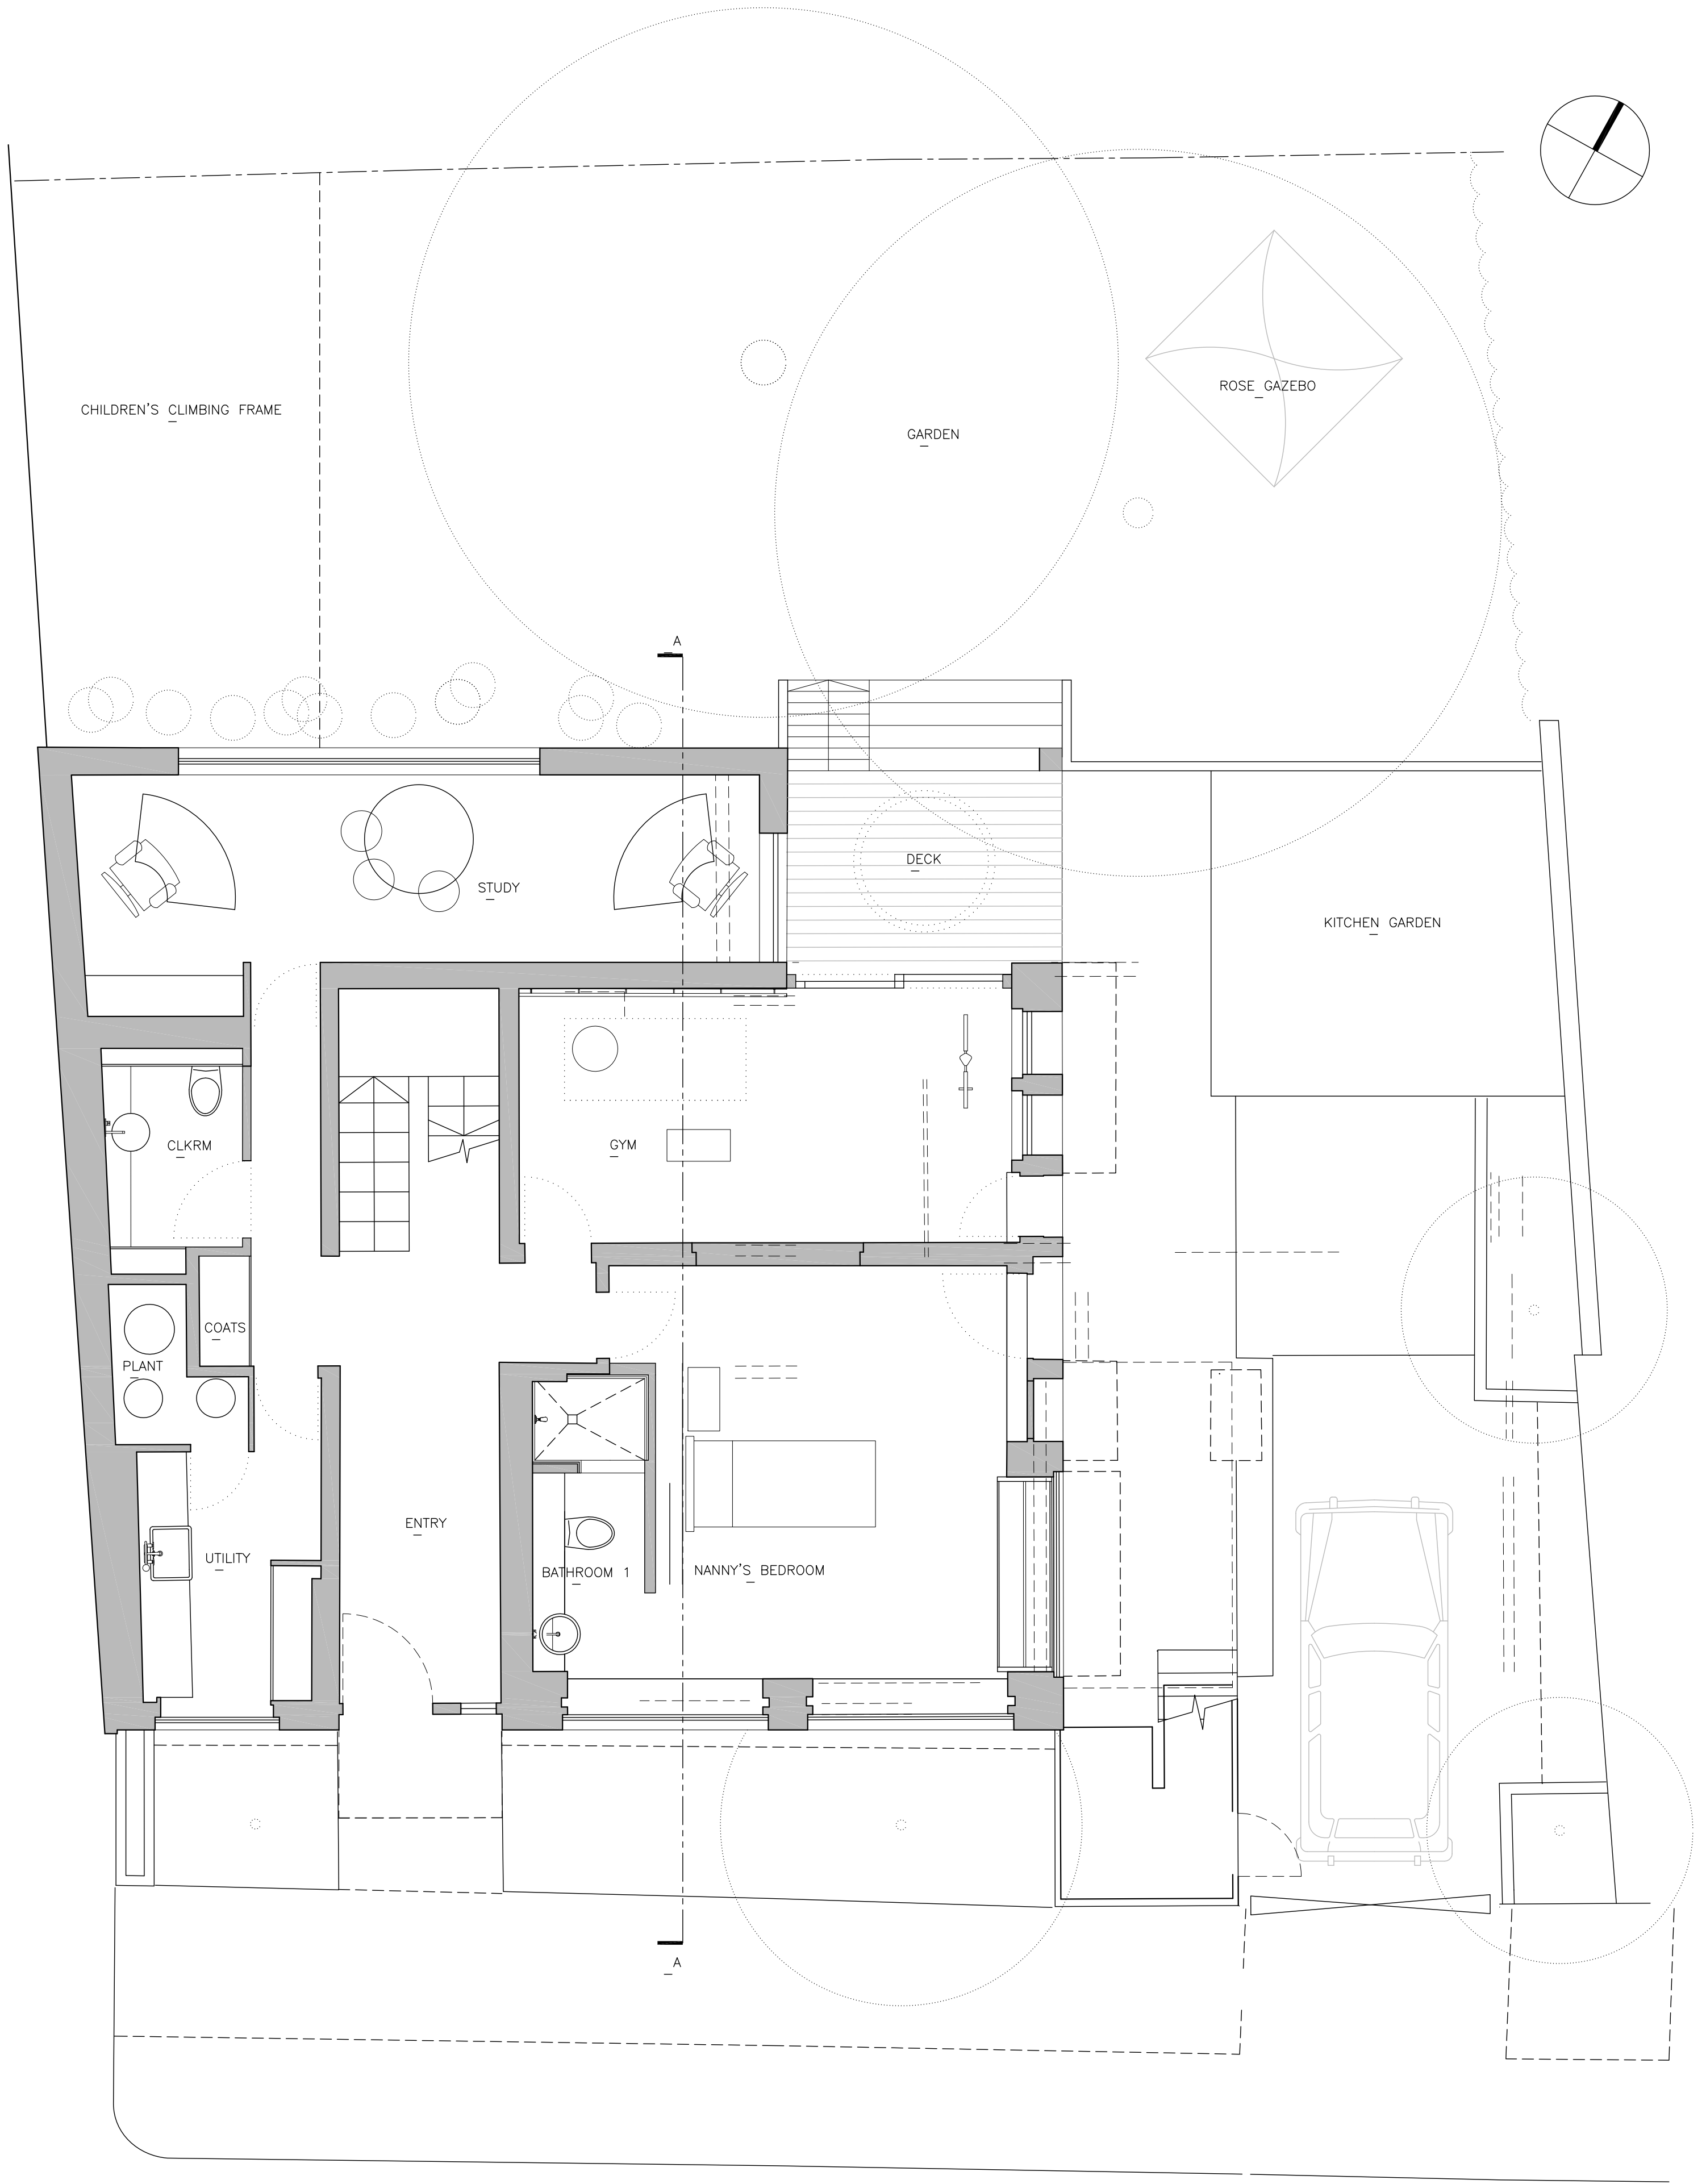

PROPOSED GROUND FLOOR