


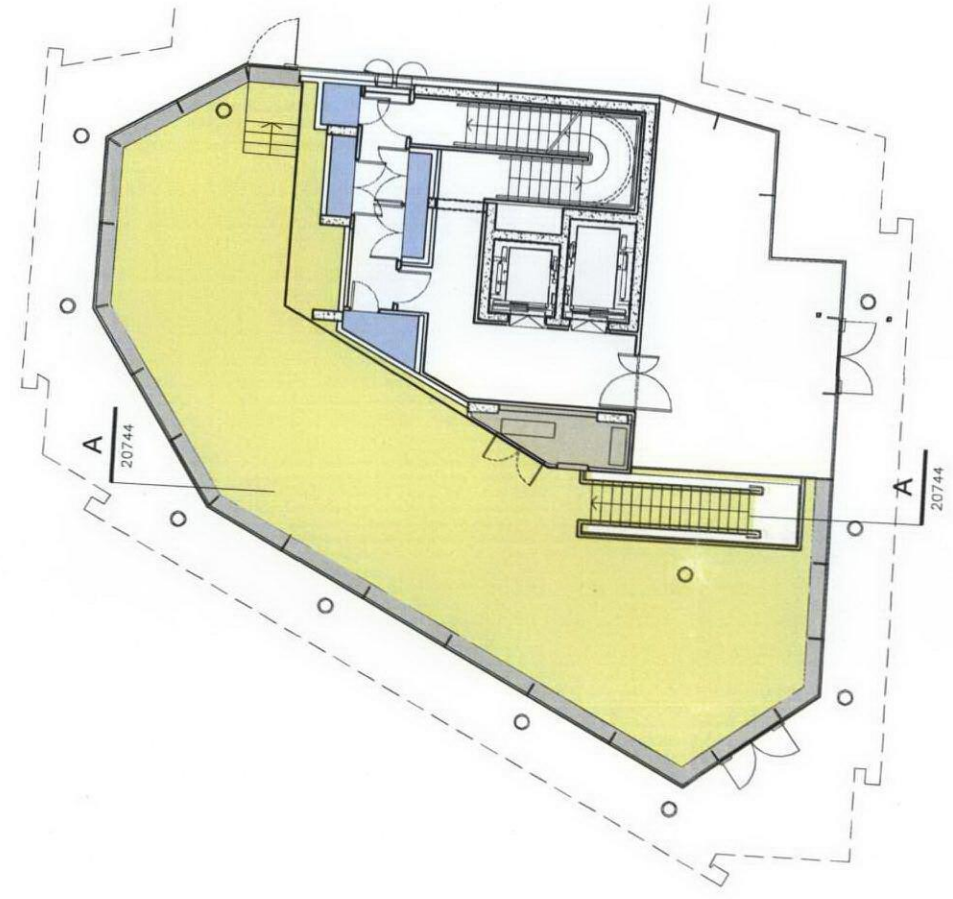


- NET
-  UNIT 5
 -  UNIDENTIFIED
 -  CIRCULATION AREA
 -  LANDLORD SERVICE RISERS
 -  RETAIL SERVICE RISERS



1 RETAIL UNITS 5 PLAN CORE 5
SCALE: 1:100 @ A1


2009/5890/P

2009/5890/P
FILE COPY

2009/5890/P

RECEIVED
15 JAN 2010

INDEX	DESCRIPTION	DATE
01	ISSUED FOR INFORMATION	dd mm

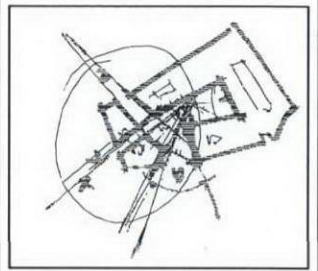

Central St. Giles
London

APPLICANT
LEGAL & GENERAL ASSURANCE SOCIETY LTD.
Bucklersbury House, 3 Queen Victoria Street
London EC4N 8NF
tel: +44 (0)20 7528 6500 fax: +44 (0)20 7528 6848

DEVELOPER
STANHOPE PLC
Norfolk House, 31 St James Square London SW1Y 4JJ
tel: +44 (0)20 7170 1700 fax: +44 (0)20 7170 1701
e-mail: mail@stanhope.plc.uk

ARCHITECTS
RENZO PIANO BUILDING WORKSHOP
34, rue des Archives 75004 Paris
tel: +33 (0)1 44 61 49 00 fax: +33 (0)1 42 78 01 98
FLETCHER PRIEST ARCHITECTS LONDON + KÖLN
Middlesex House, 34/42 Cleveland St. London W1T 4JE
tel: +44 (0)20 7034 2200 fax: +44 (0)20 7637 5347
internet: www.fletcherpriest.com

ENGINEERING CONSULTANT
OVE ARUP & PARTNERS
13 Fitzroy Street London W1P 0FD
tel: +44 (0)20 7638 1531 fax: +44 (0)20 7580 3924
e-mail: www.arup.com

INFORMATION

SENDER
FLETCHER PRIEST

TITLE	SCALE
CORE5 RETAIL UNIT 5 PLAN	1:100 @ A1
DATE	SCALE
01 04 2009	1:100 @ A1
DRAWN BY	CHECKED BY
LC	MA
PLAN N°	REVISION
FP-R2-SC-L00-20741	0