



Secondhand Stock
bricks to Match

Secondhand Stock
bricks to Match

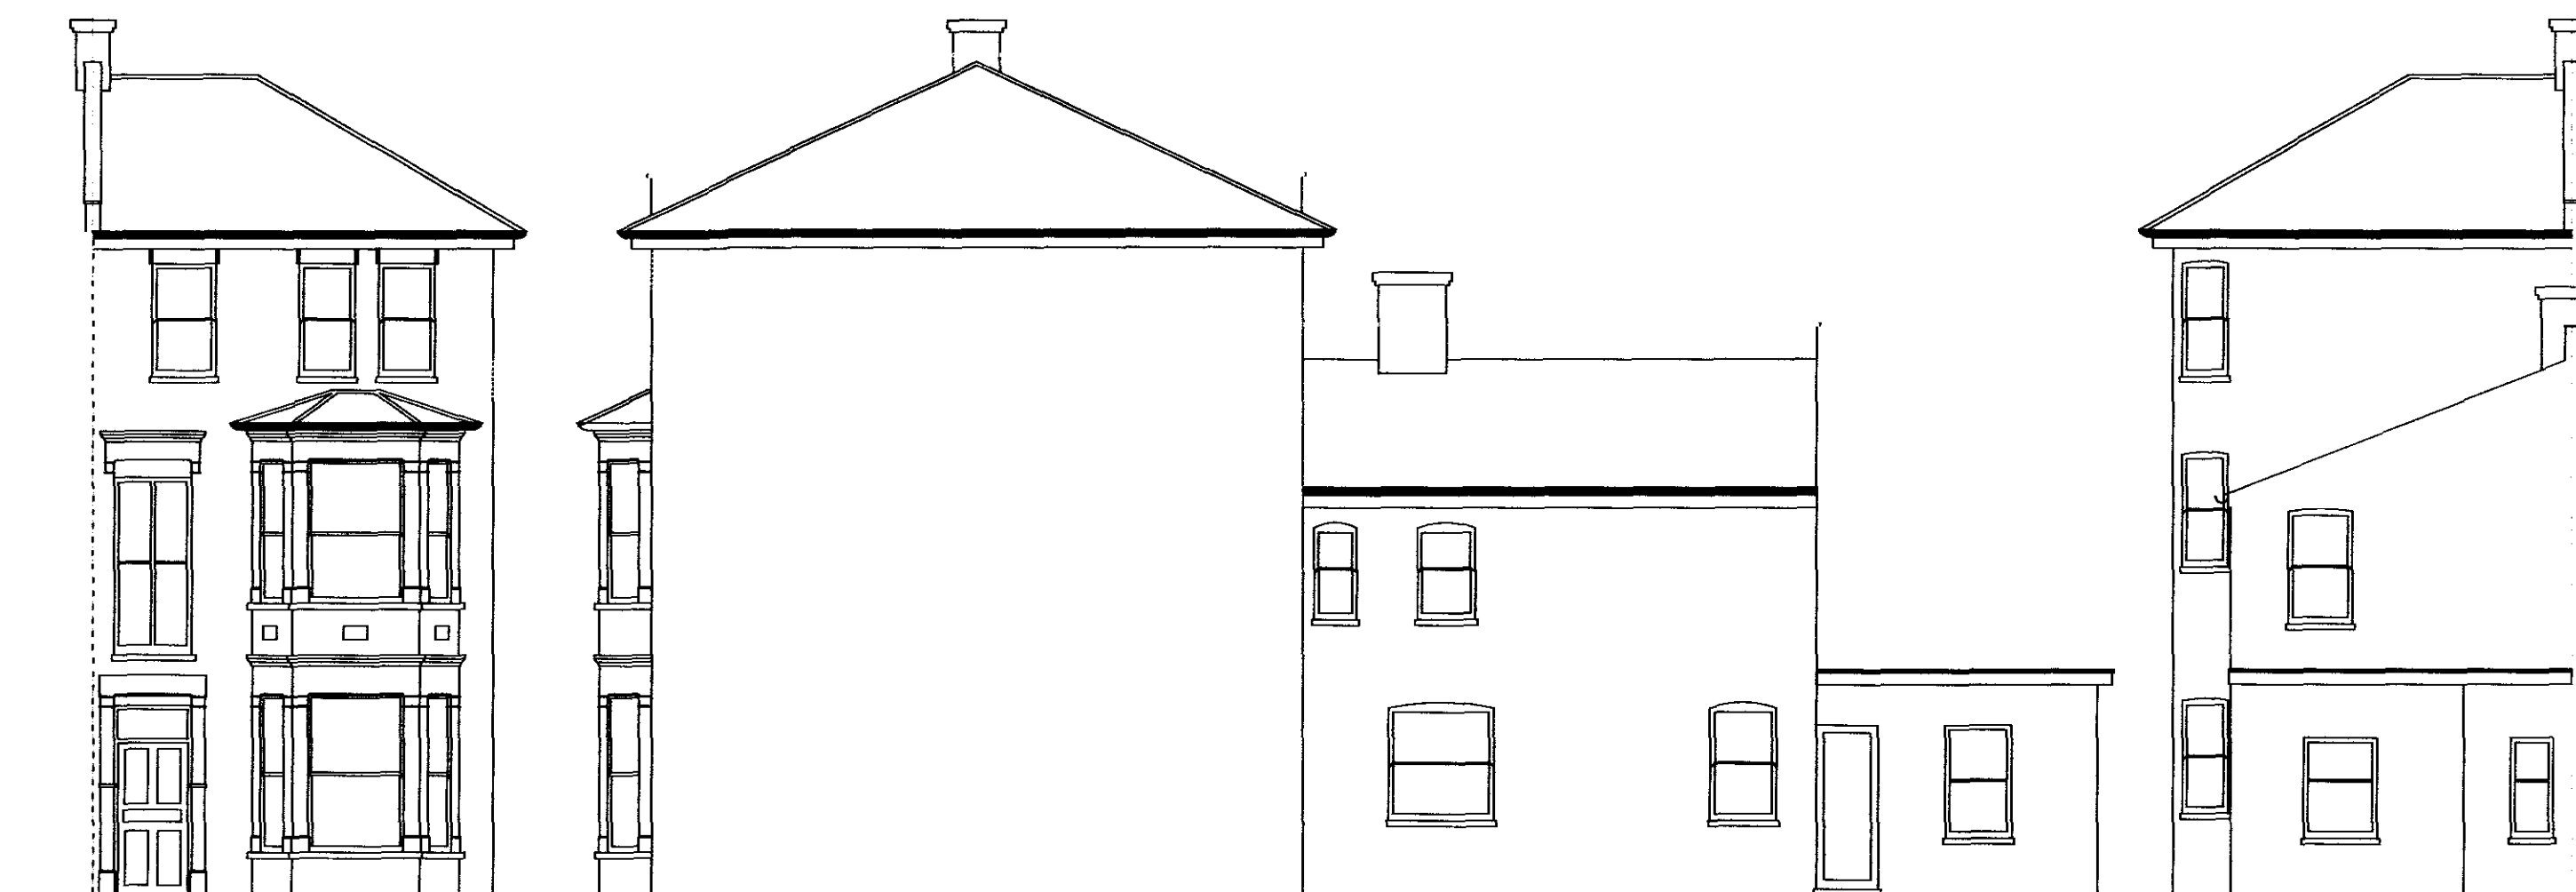

Timber & Painted Corrugated
Iron Walls

Timber & Painted Corrugated
Iron Walls

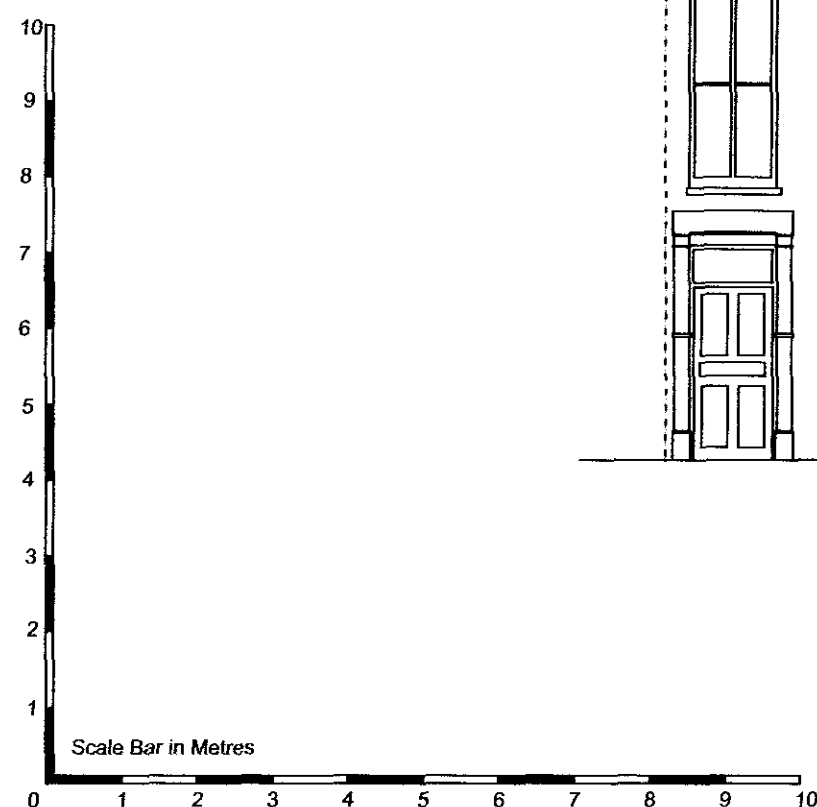

Existing & Proposes
Elevations
ROBSON WALSH
Chartered Surveyors

Rowan House
9-31 Victoria Road, London, NW10 6DP
Telephone: 020 8965 1432 Fax: 020 8965 1433
Email: maurice@robsonwalsh.co.uk

36 Fordwych Road
West Hampstead
London NW 2 3TG

6806/9

1-100 @A2

18 Feb '10

S Parmar