



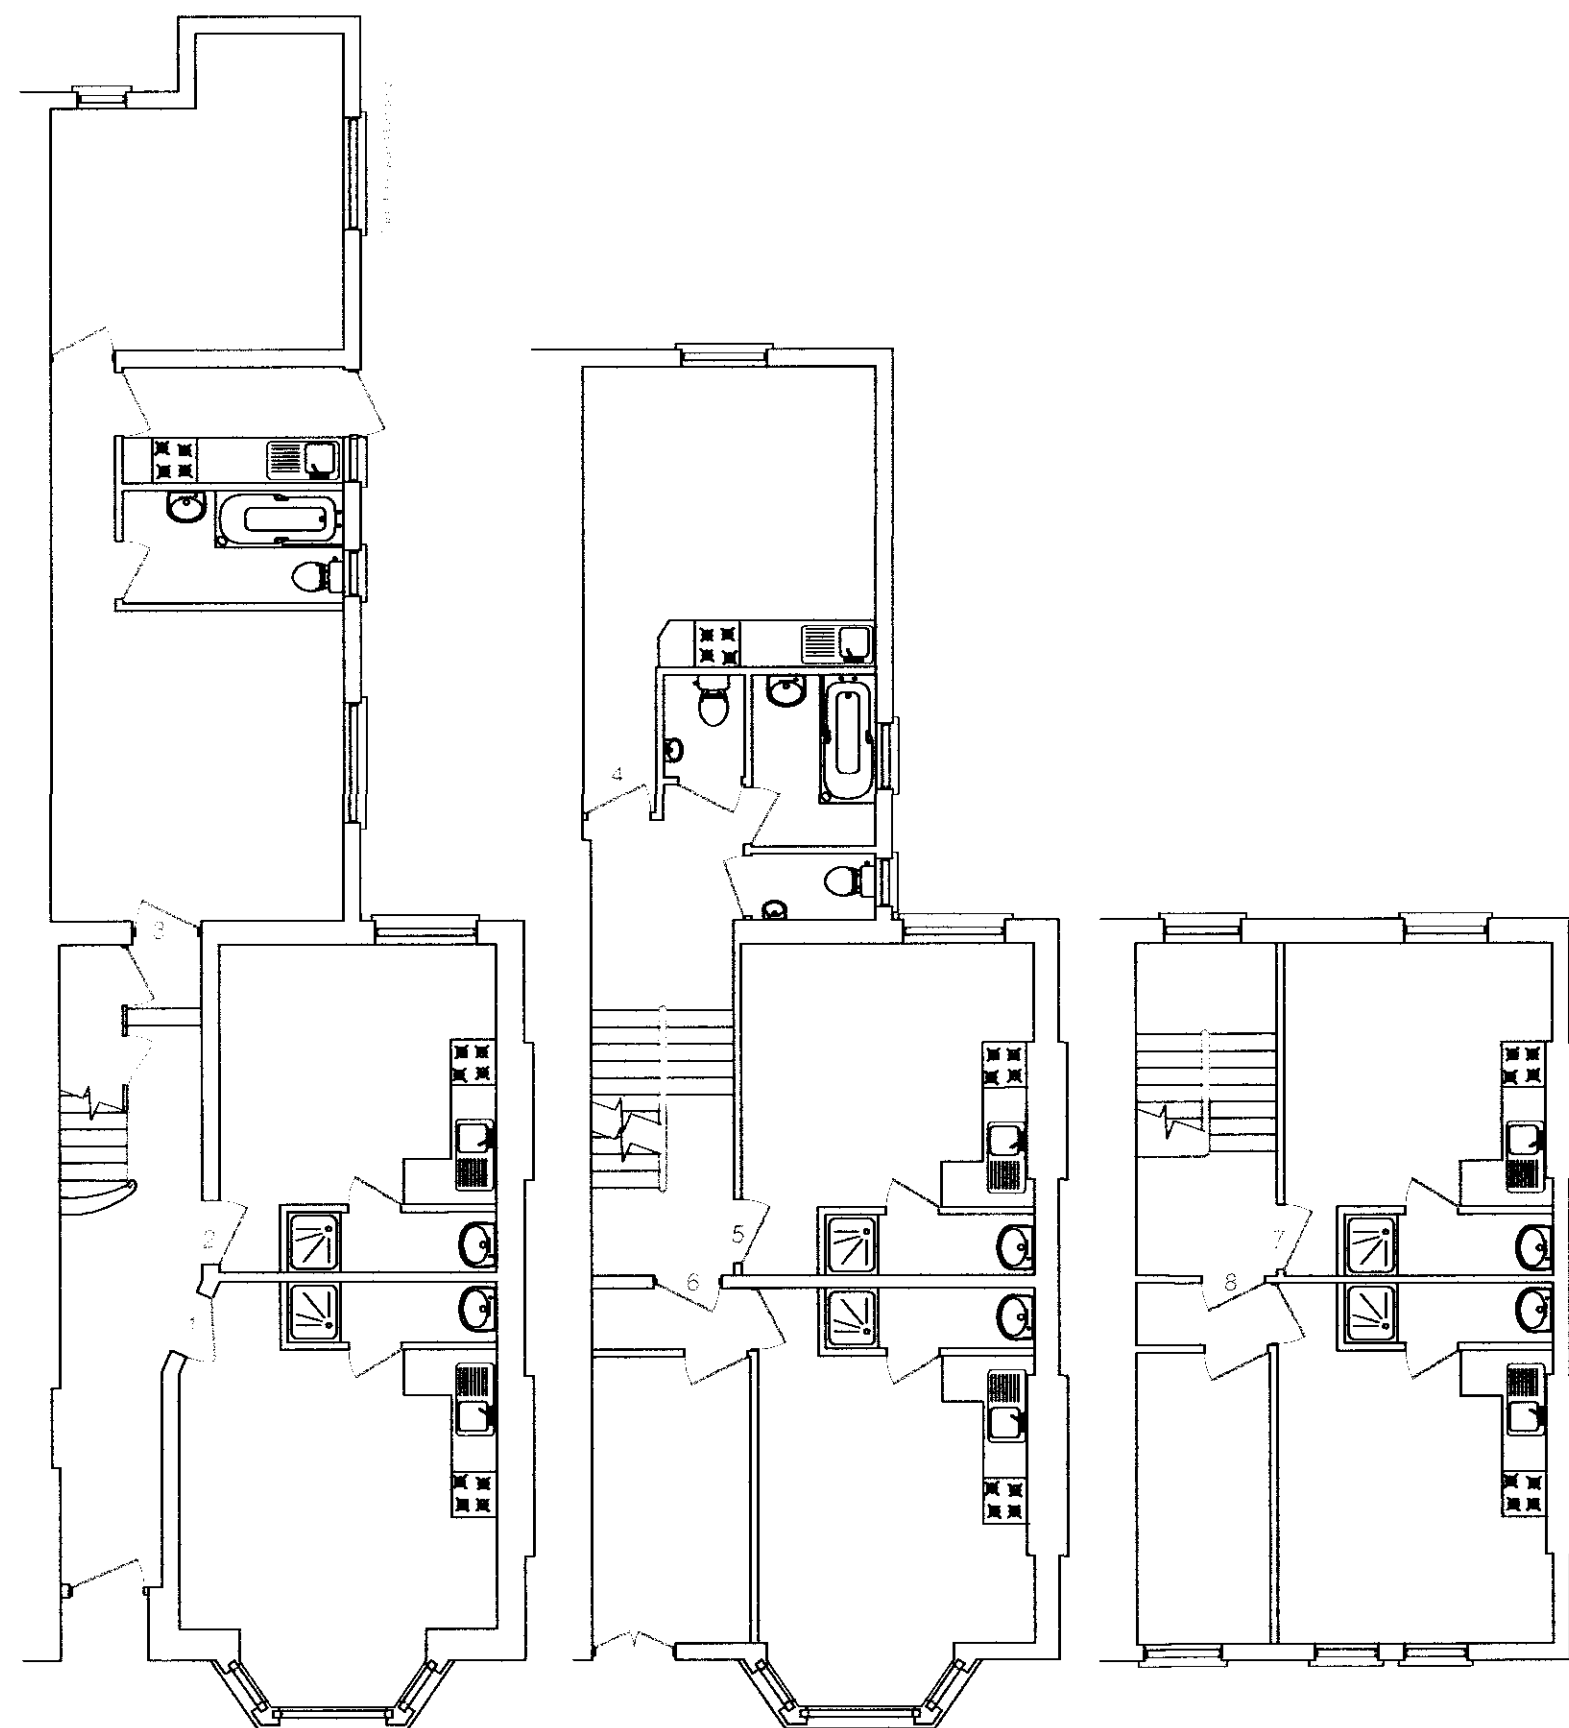


Ground Floor

First Floor

Second Floor

Proposed Plans

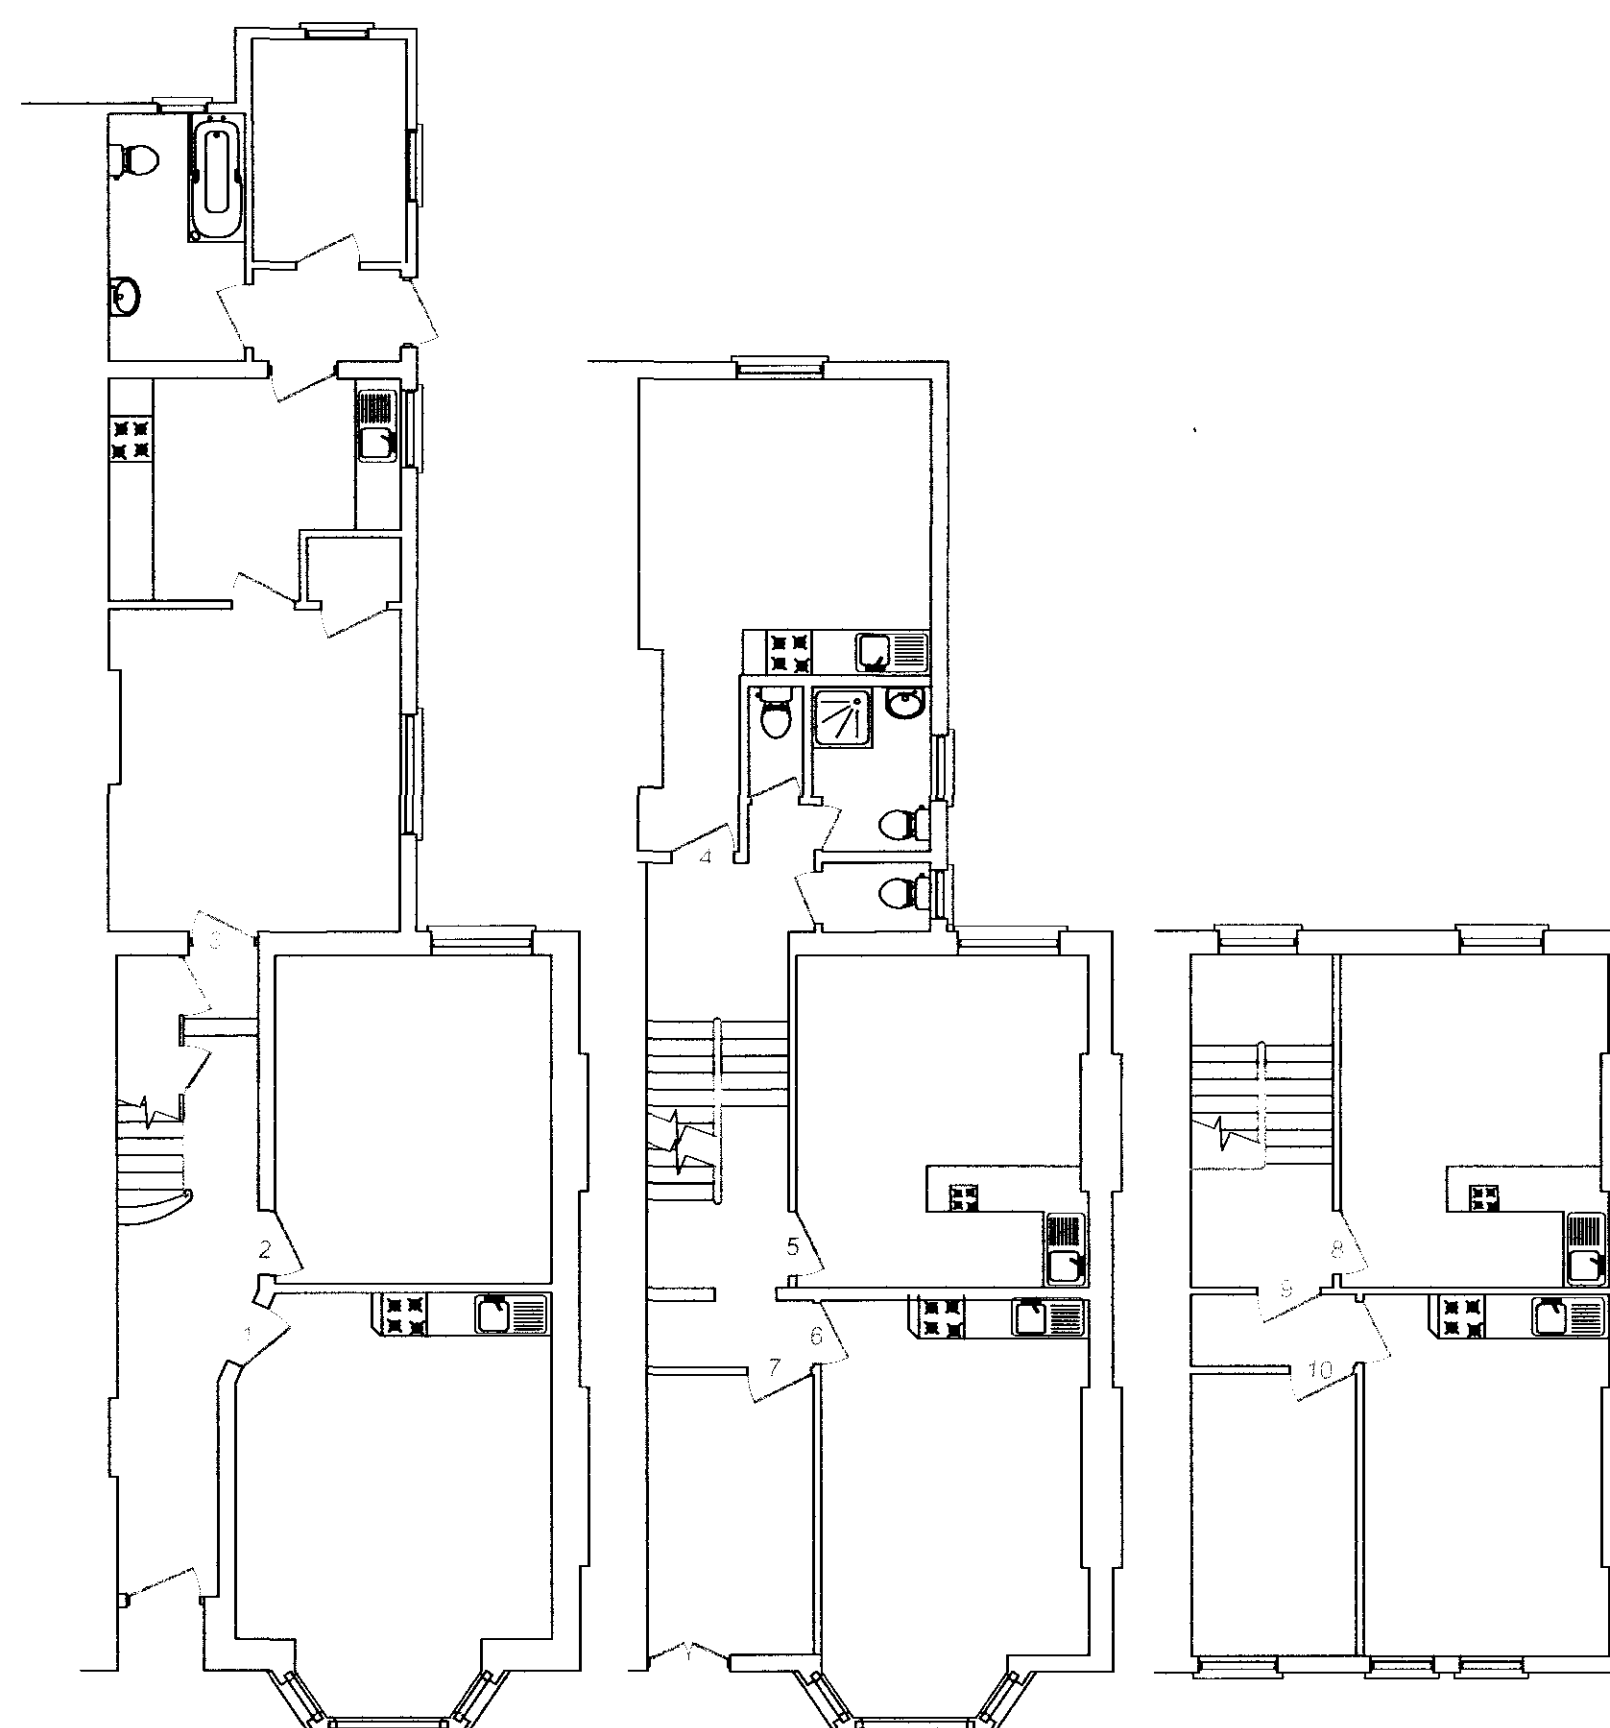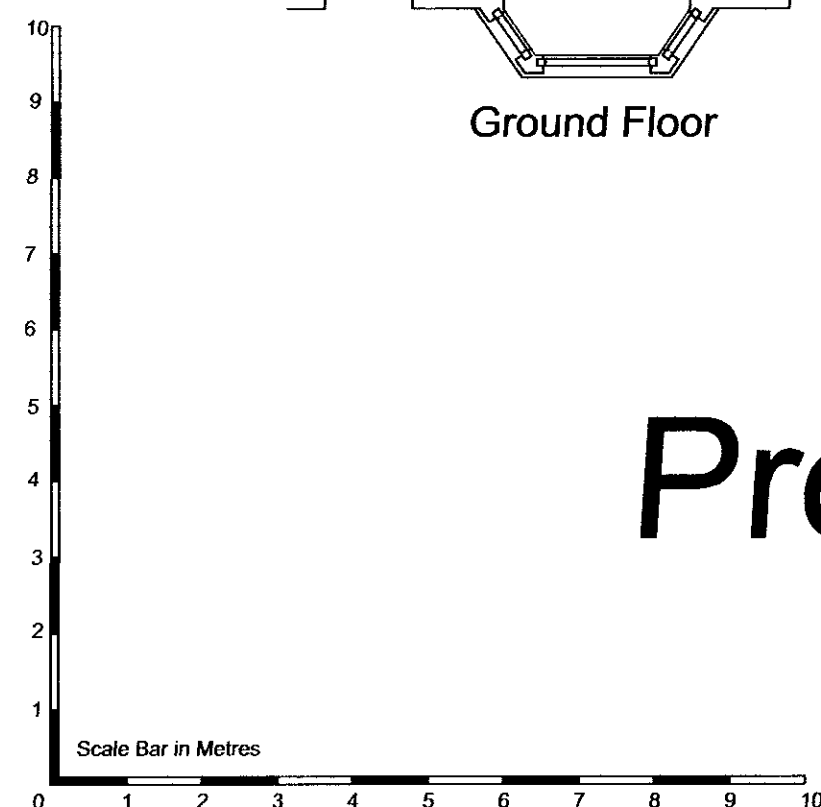

Ground Floor

First Floor

Second Floor

Existing Plans



Existing & Proposes Plans

ROBSON WALSH
Chartered Surveyors

Rowan House
9-31 Victoria Road, London, NW10 6DP
Telephone: 020 8965 1432 Fax: 020 8965 1433
Email: maurice@robsonwalsh.co.uk

36 Fordwych Road
West Hampstead
London NW 2 3TG

6806/1

1-50 @A2

18 Feb '10

S Parmar