


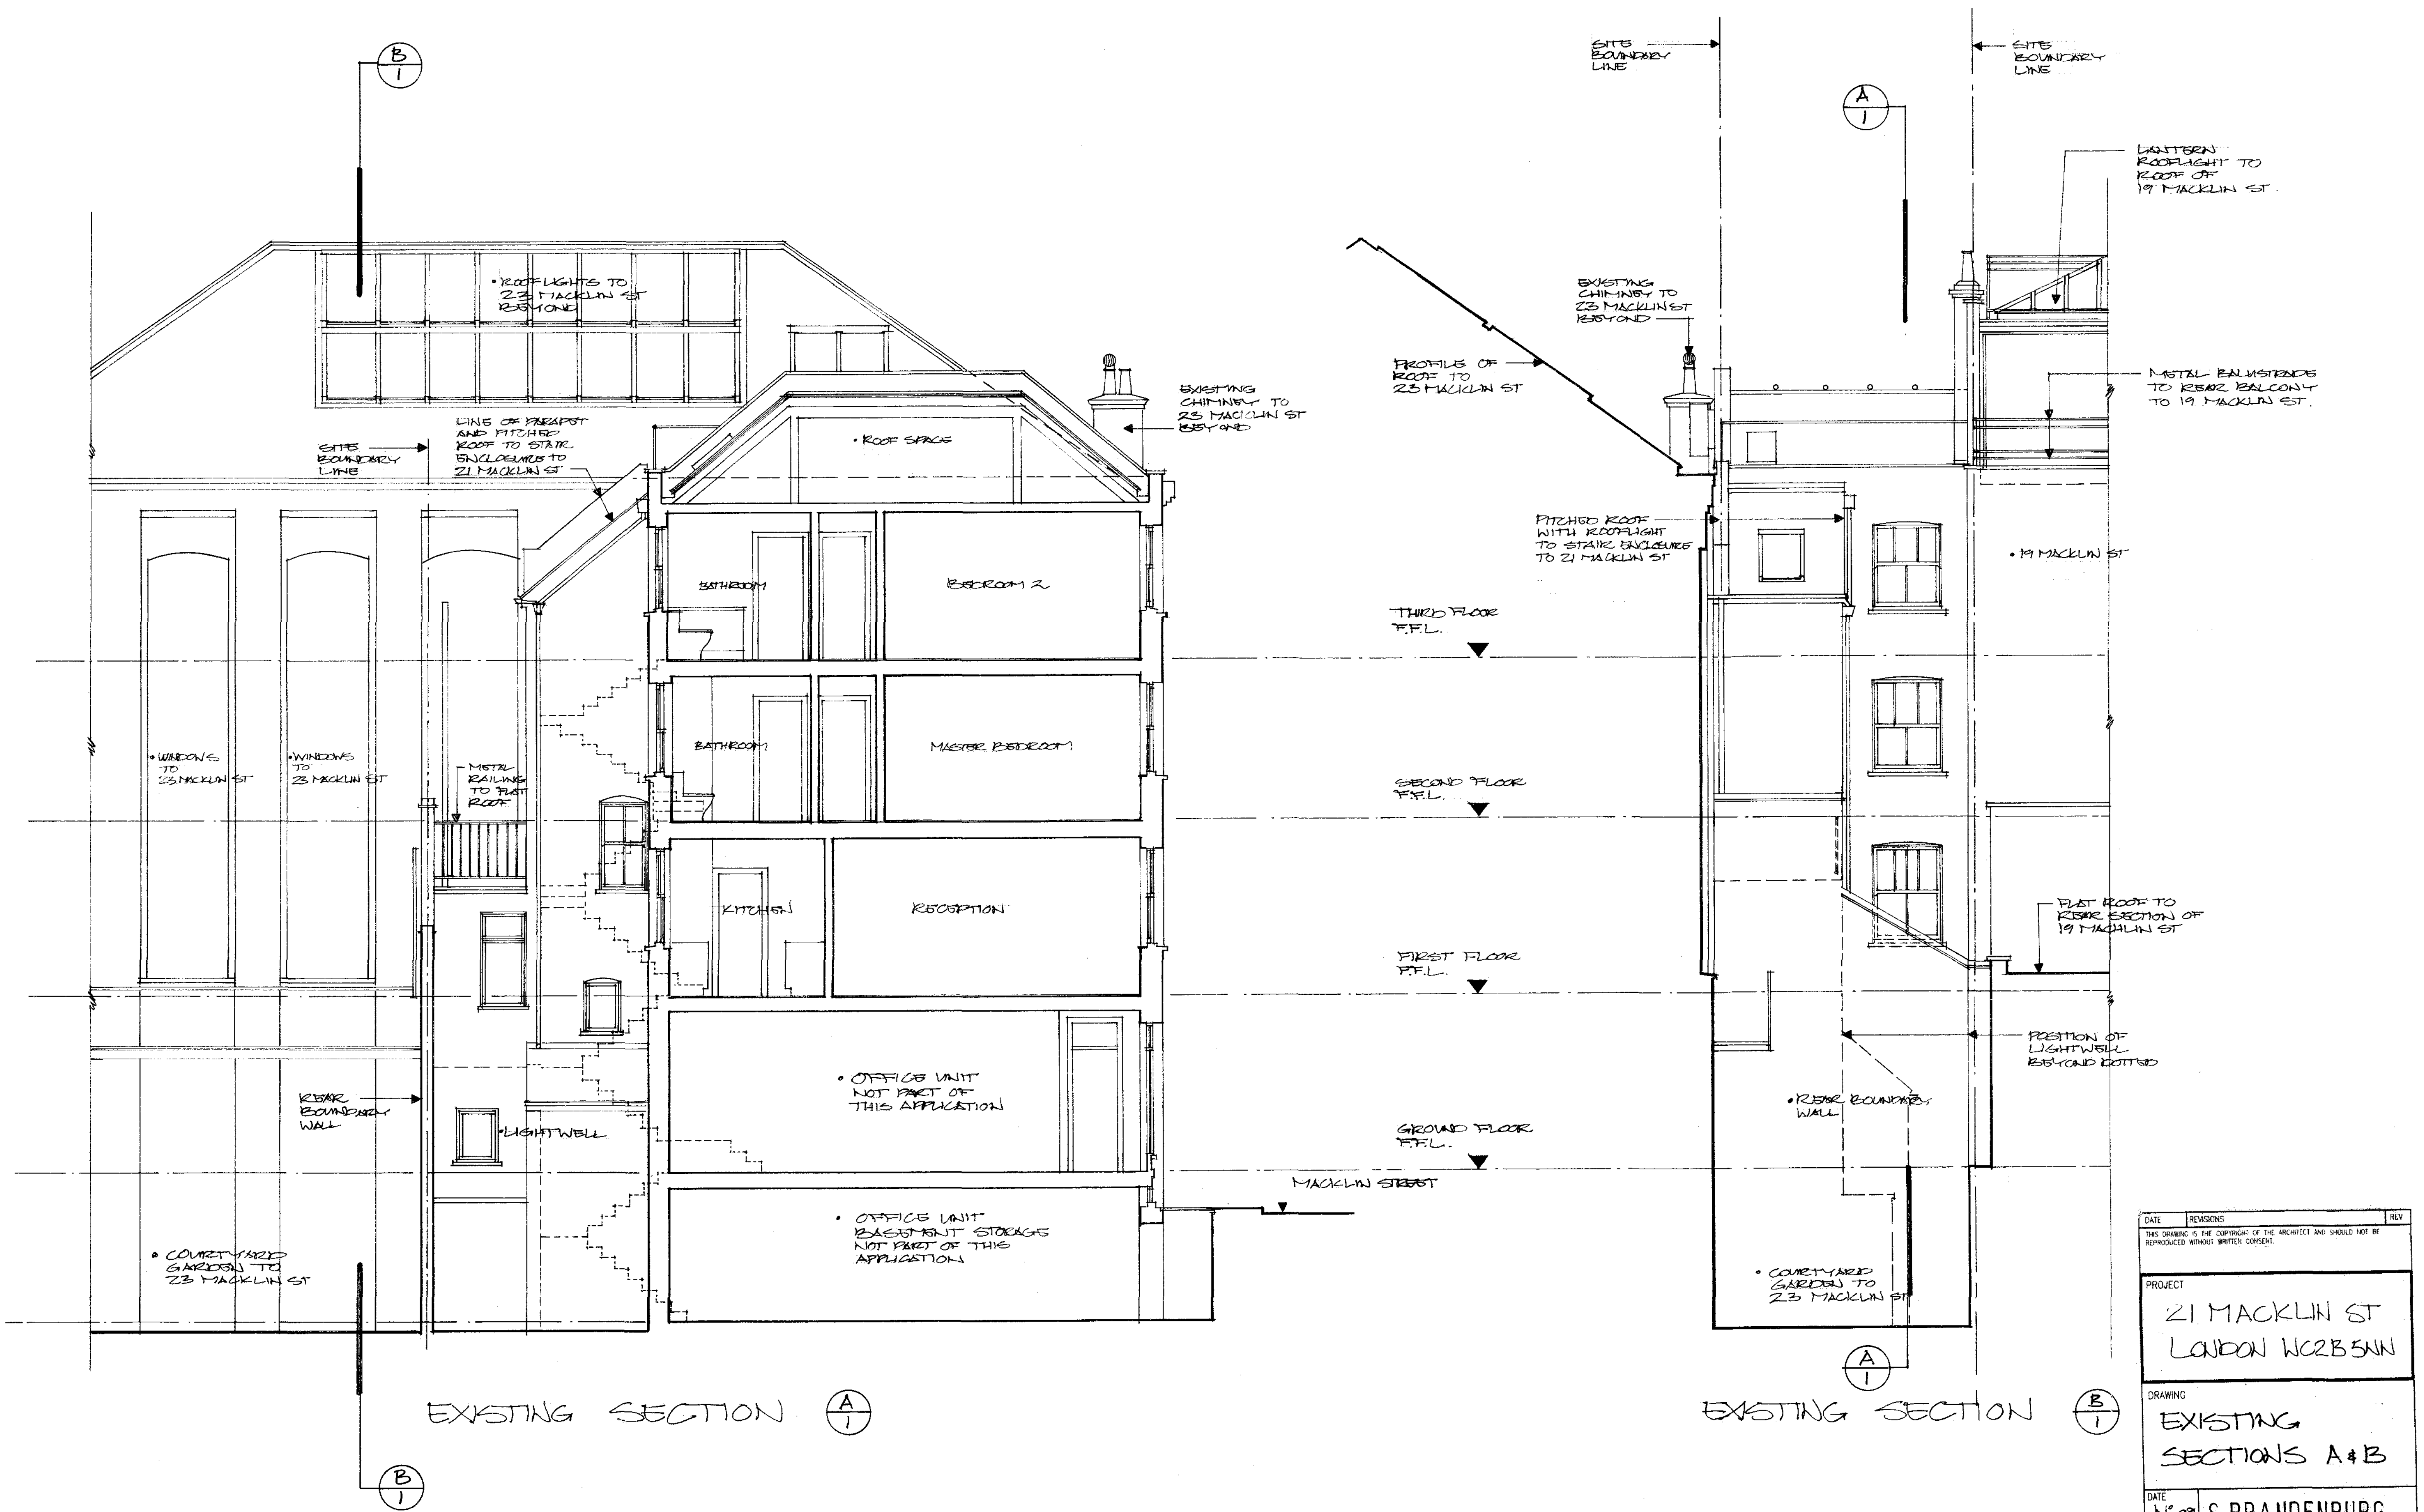

DATE	REVISIONS	REV
THIS DRAWING IS THE COPYRIGHT OF THE ARCHITECT AND SHOULD NOT BE REPRODUCED WITHOUT WRITTEN CONSENT.		
PROJECT		
21 MACKLIN ST LONDON WC2B 5NN		
DRAWING		
EXISTING SECTIONS A & B		
DATE	N° 09	
DEL.	S.B.	
COMPUTER	S.B.	
SCALE	1:50	
DWG. No.	1030	003
REV. No.		

S. BRANDENBURG
design.
17 BONNY STREET LONDON NW1 9PE
TEL: 020 7424 0122 FAX: 020 7424 0133