


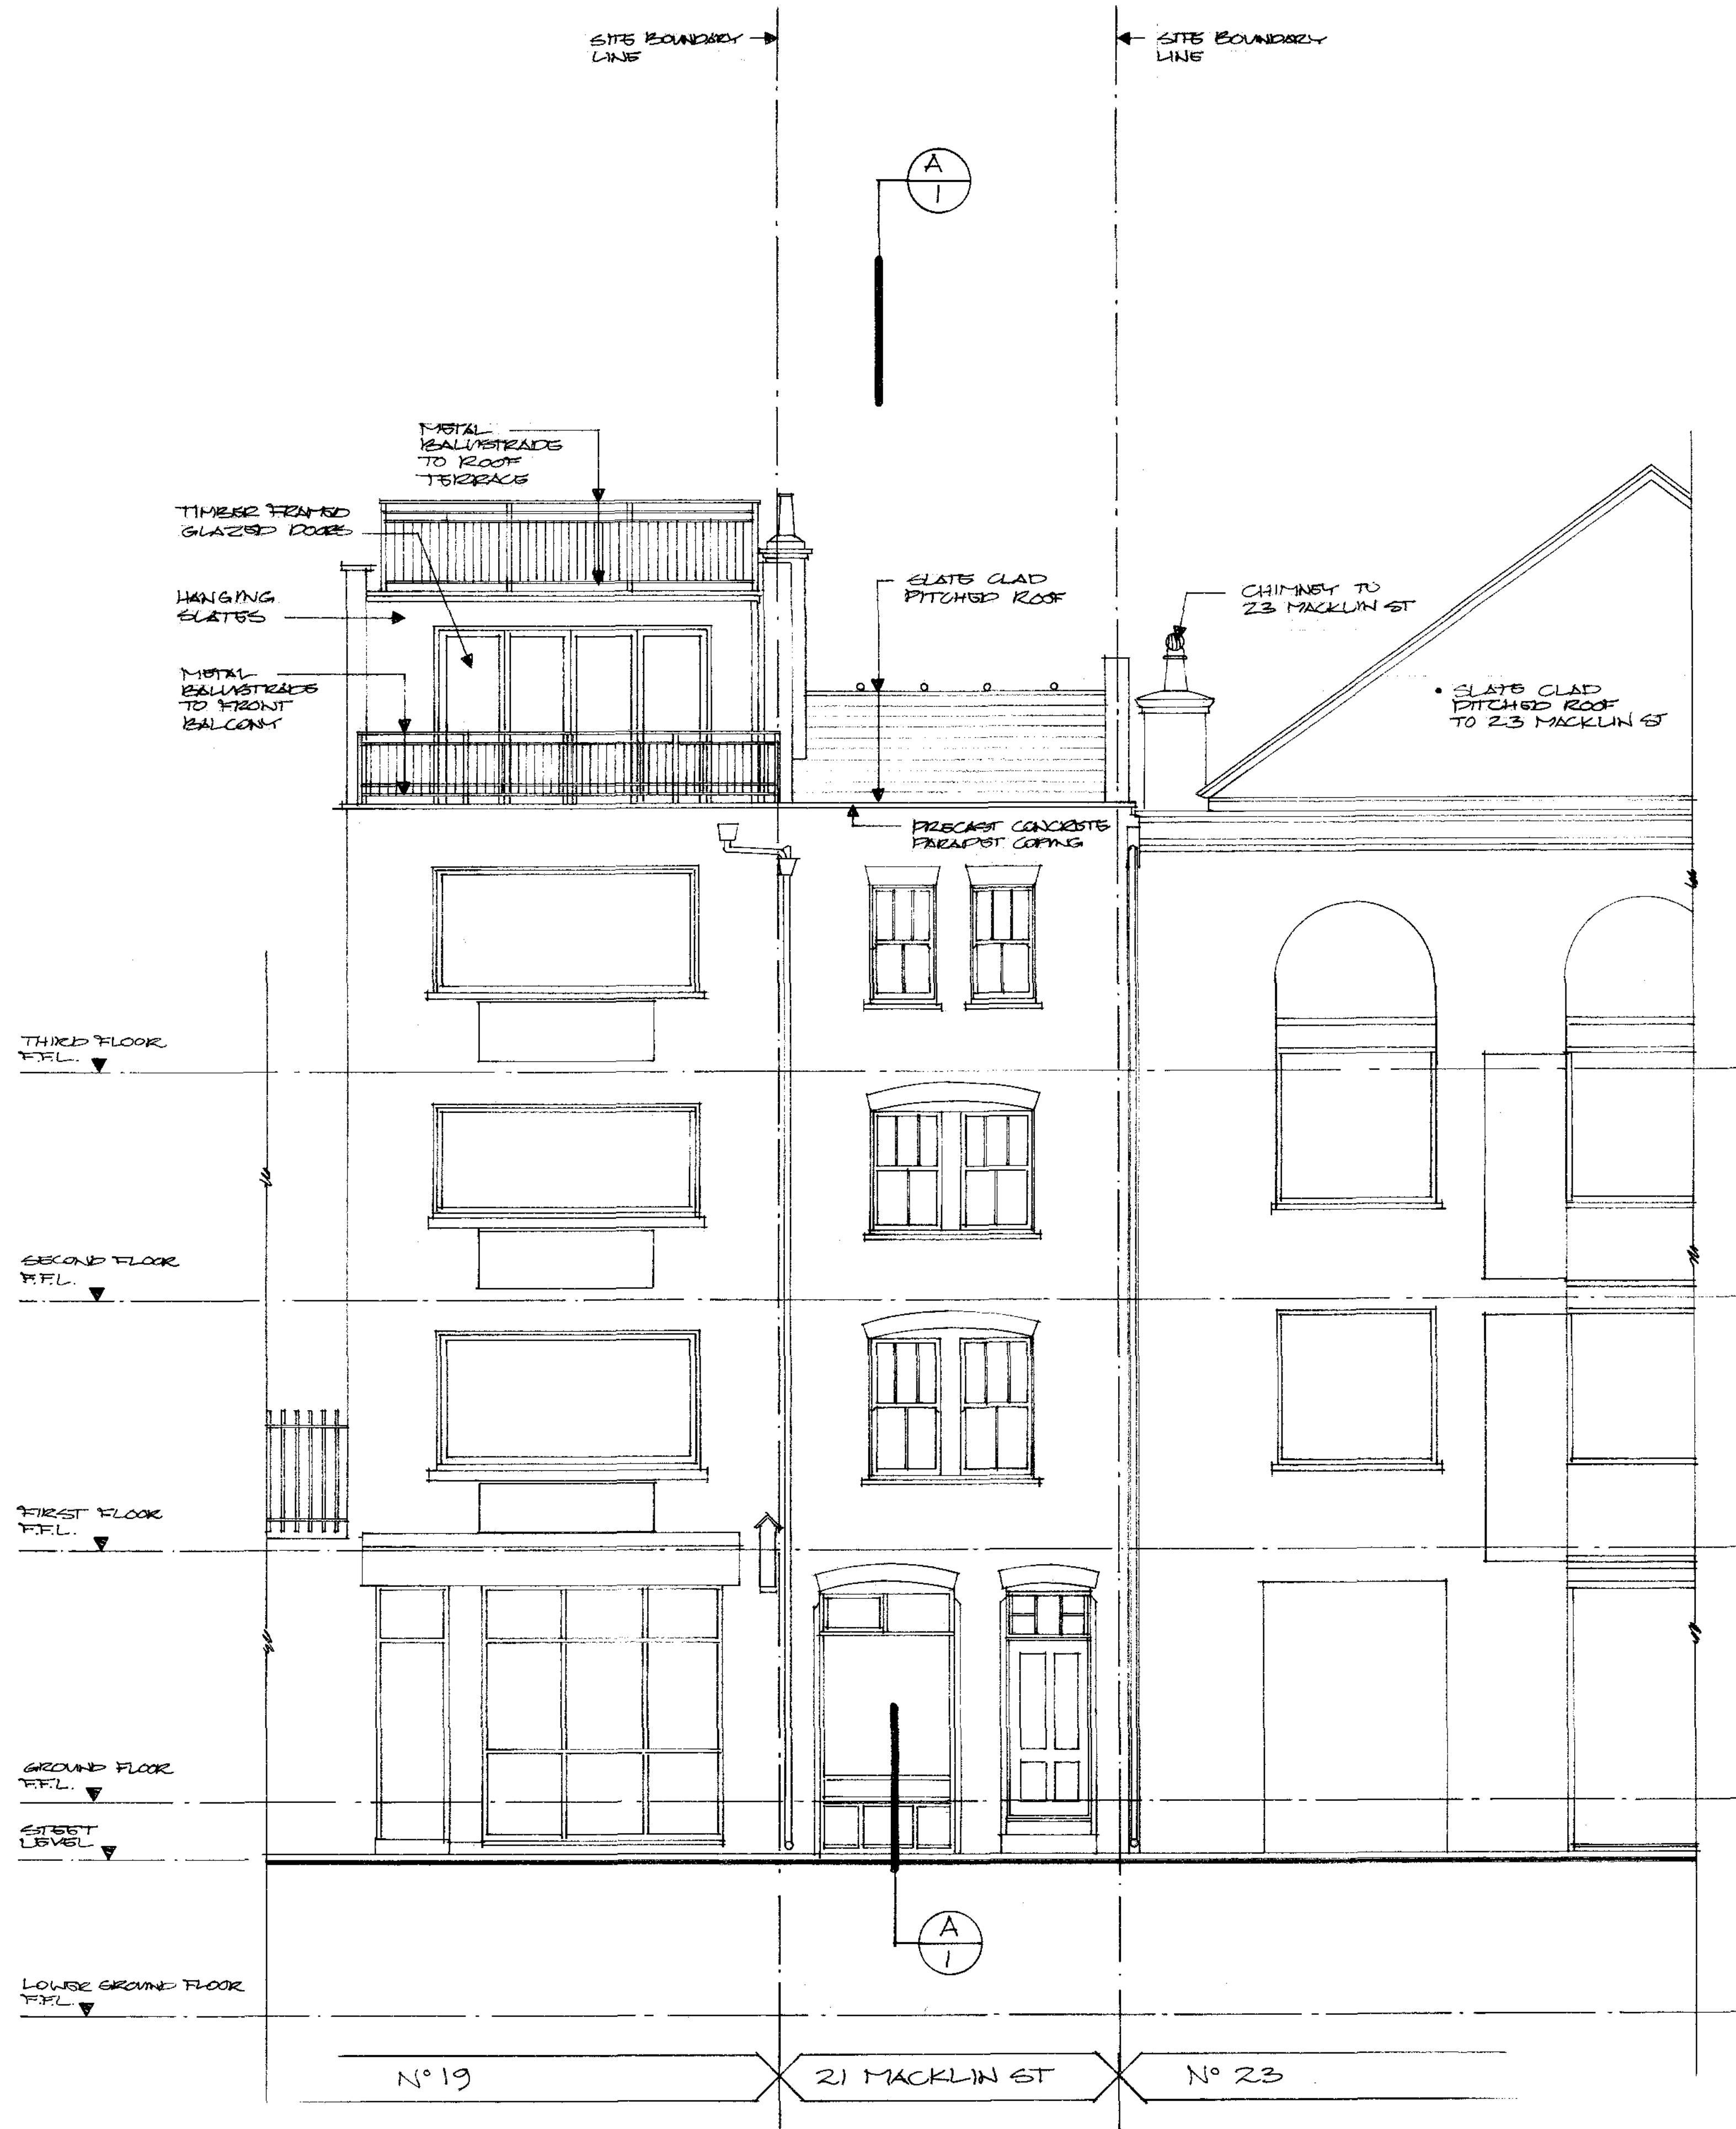

EXISTING ELEVATION TO MACKLIN STREET ©

DATE	REVISIONS	REV
THIS DRAWING IS THE COPYRIGHT OF THE ARCHITECT AND SHOULD NOT BE REPRODUCED WITHOUT WRITTEN CONSENT.		
PROJECT		
21 MACKLIN ST LONDON WC2 5NN		
DRAWING		
EXISTING ELEVATION TO MACKLIN ST.		
DATE N° 09	S. BRANDENBURG design.	
DEL. SP	17 BONNY STREET LONDON NW1 5PE TEL: 020 7424 0122 FAX: 020 7424 0133	
COMPUTER		
SCALE 1:50	DWG. No. 1000-004	REV. No. 1