


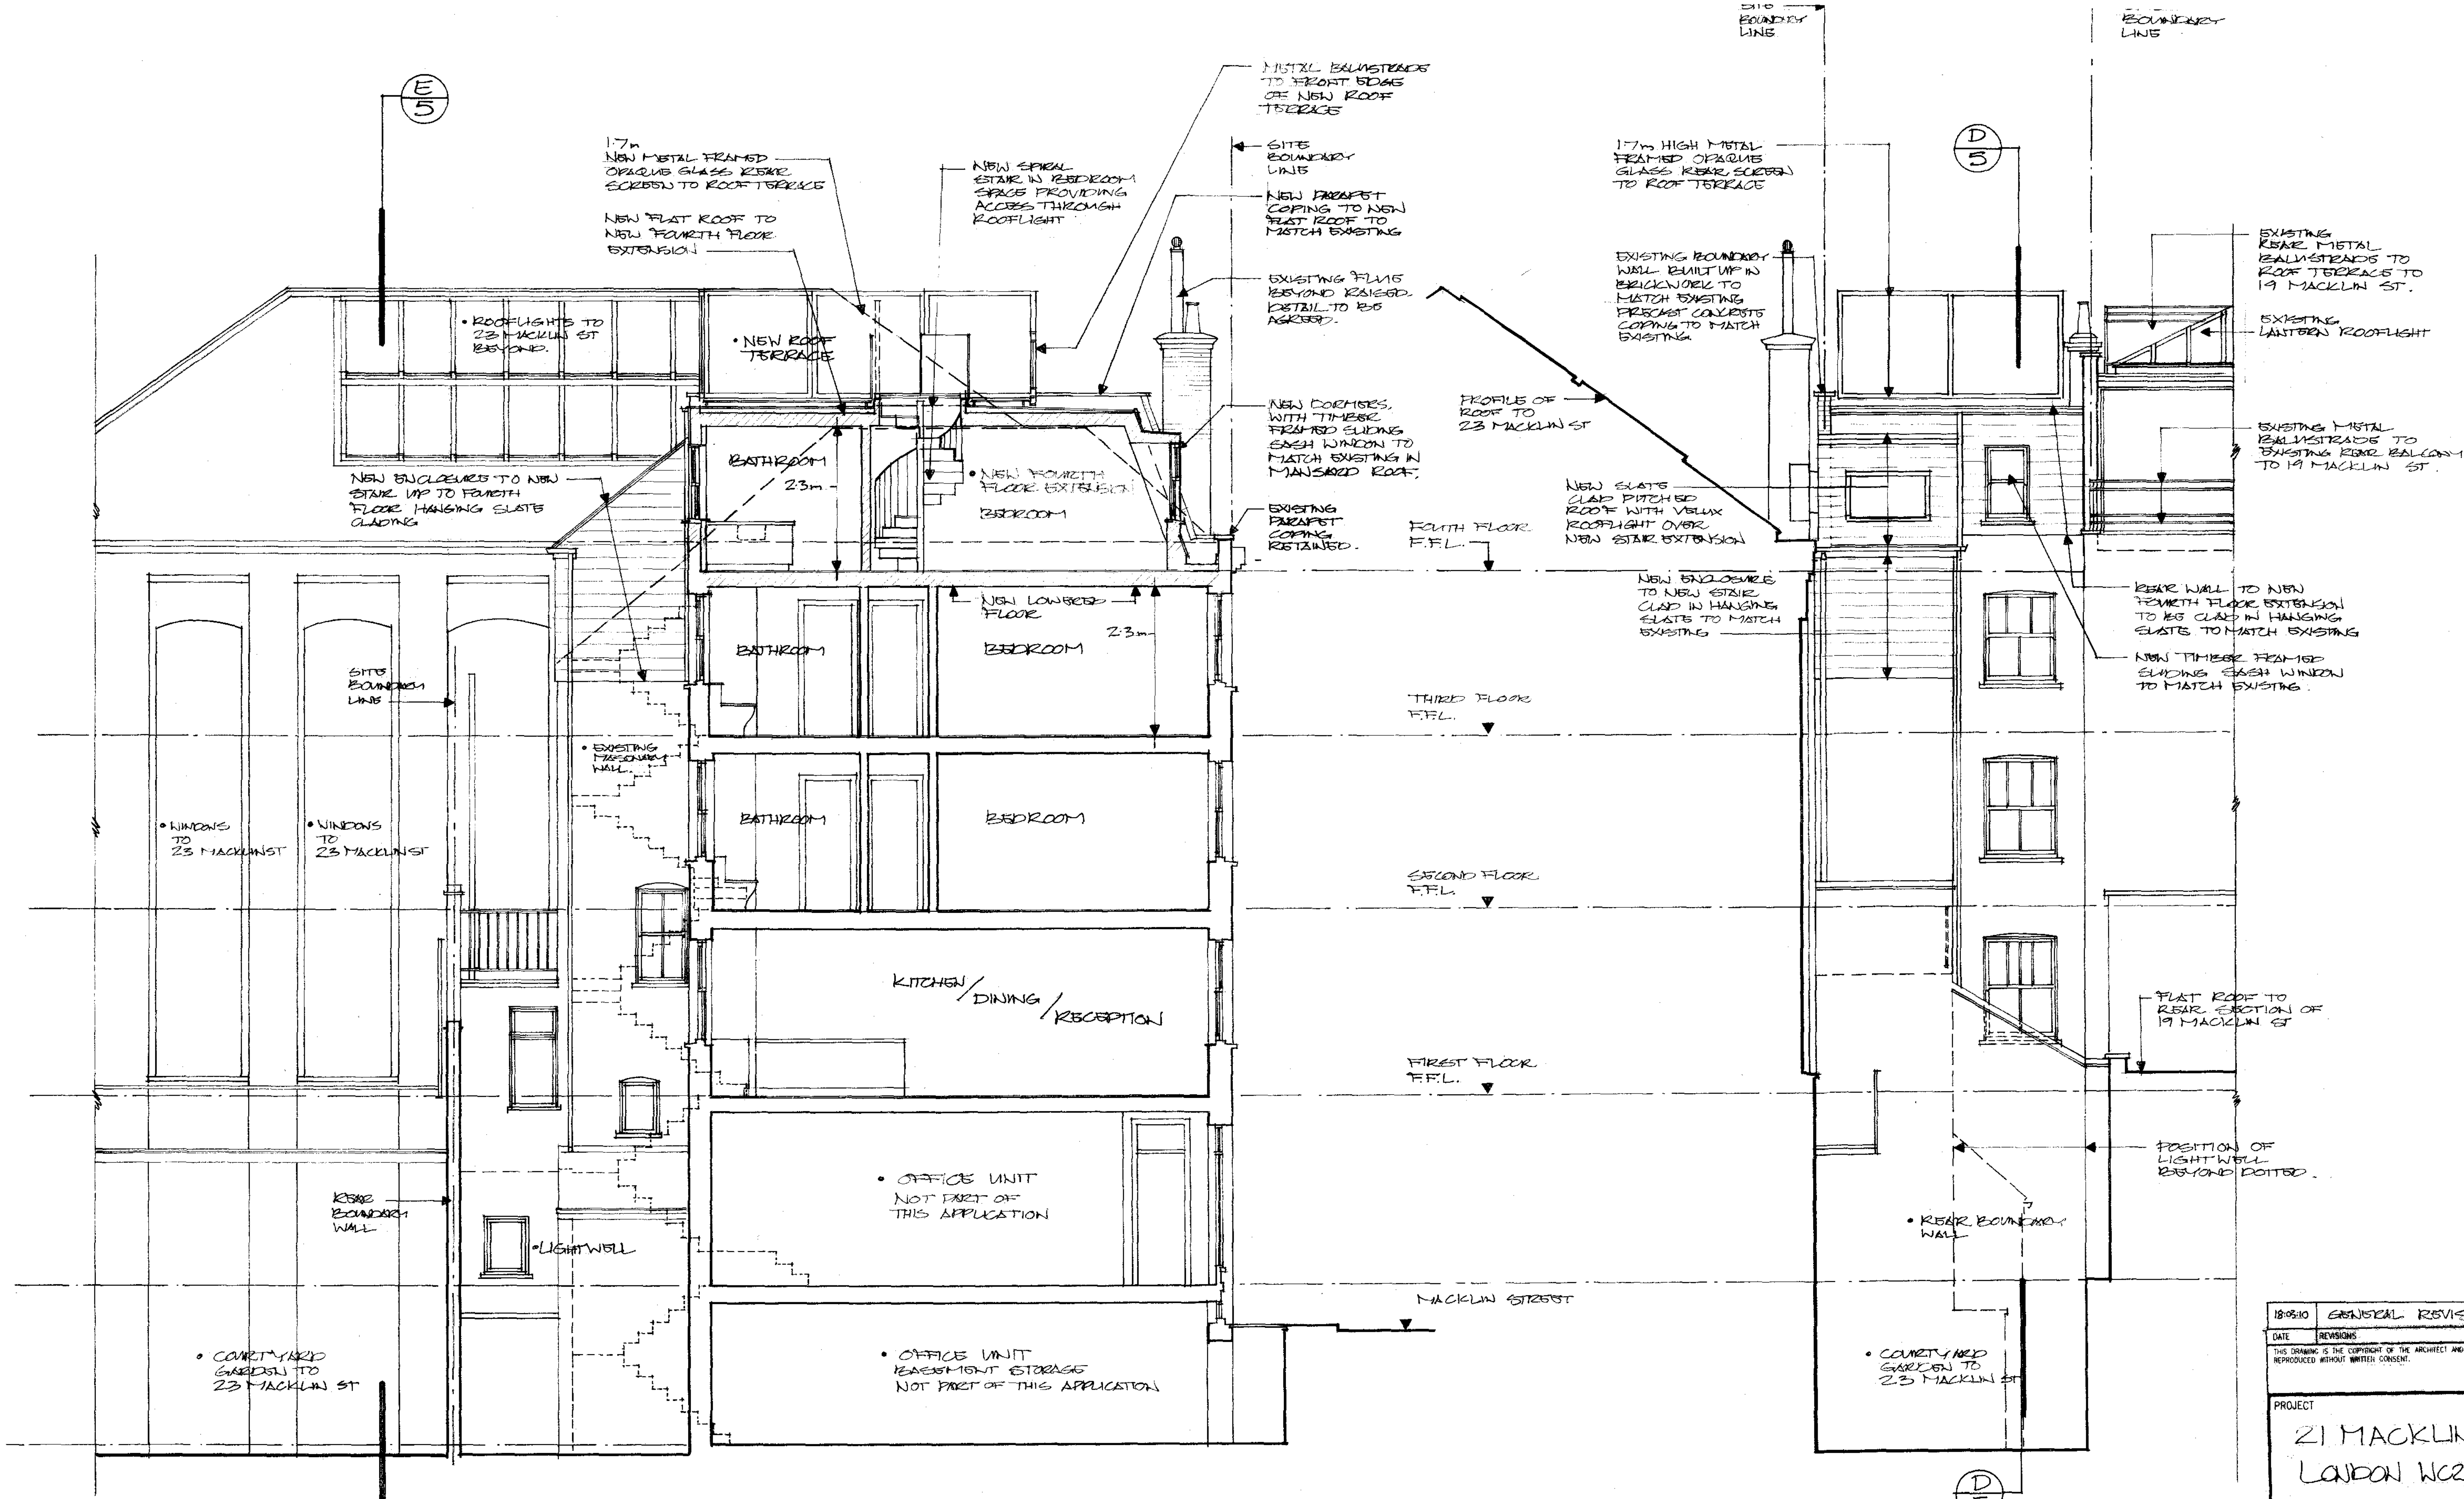

PROPOSED SECTION (D 5)

PROPOSED SECTION (E 5)

18/05/10	GENERAL REVISIONS	A
DATE	REVISIONS	REV
THIS DRAWING IS THE COPYRIGHT OF THE ARCHITECT AND SHOULD NOT BE REPRODUCED WITHOUT WRITTEN CONSENT.		
PROJECT		
21 MACKLIN ST LONDON W2B 5NN		
DRAWING		
PROPOSED SECTIONS D+E.		
DATE	N° 09	S. BRANDENBURG
DELT.	4/3	design.
COMPUTER		17 BONNY STREET LONDON NW1 9PC TEL: 020 7424 0122 FAX: 020 7424 0133
SCALE	1:50	OWG. No. 1055-007 REV. No. A