


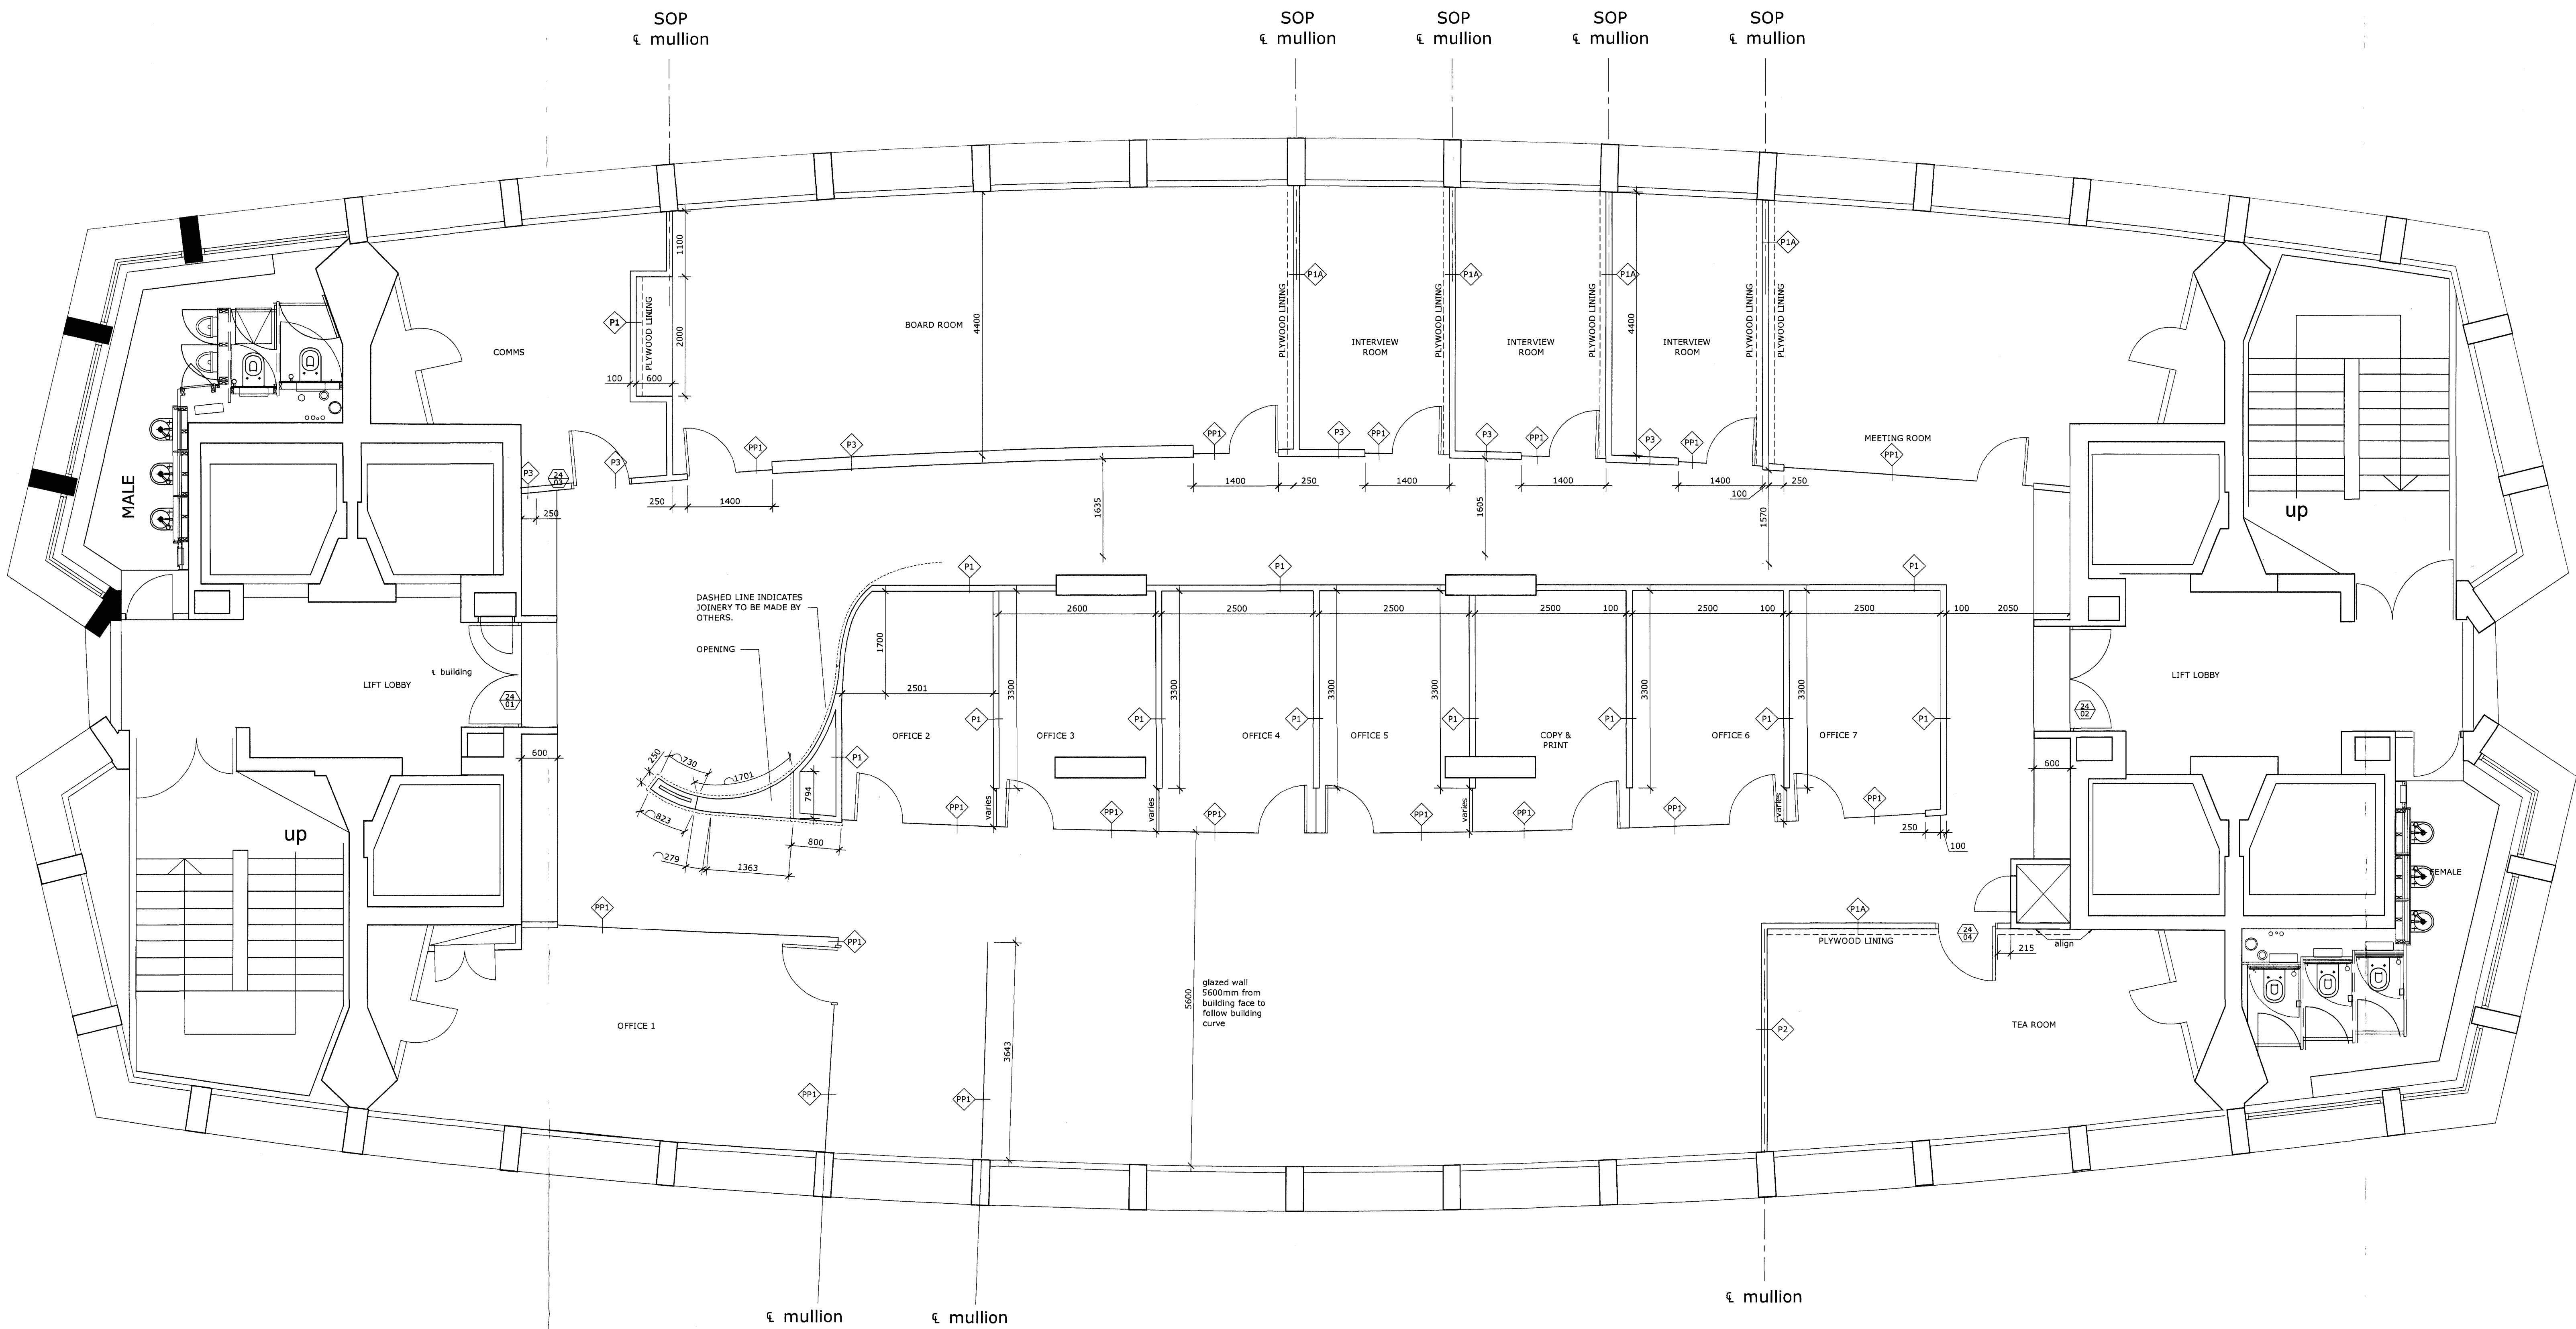

- Information Copyright of ttsp Ltd
- All discrepancies to be reported to ttsp.
Do not scale this drawing. All dimensions to be checked on site.
- P1 Plasterboard Partition Type P1
 - P2 Plasterboard Partition Type P2
 - P3 Plasterboard Partition Type P3
 - PP1 Single Glazed Partition Type PP1
 - Door number.
Refer to schedule.



Rev Date Revisions By Ch'd

Drawing Status
FOR PLANNING

Project title
Aramco Centre Point
Level 24

Drawing title
General Arrangement
Partition setting out plan

Sheet	Scale	Date	Drawn	Ch'd
A0	1:50	18.02.10	JM	IM

Project no 2584	
Drawing no AL(07)24-02	Rev