



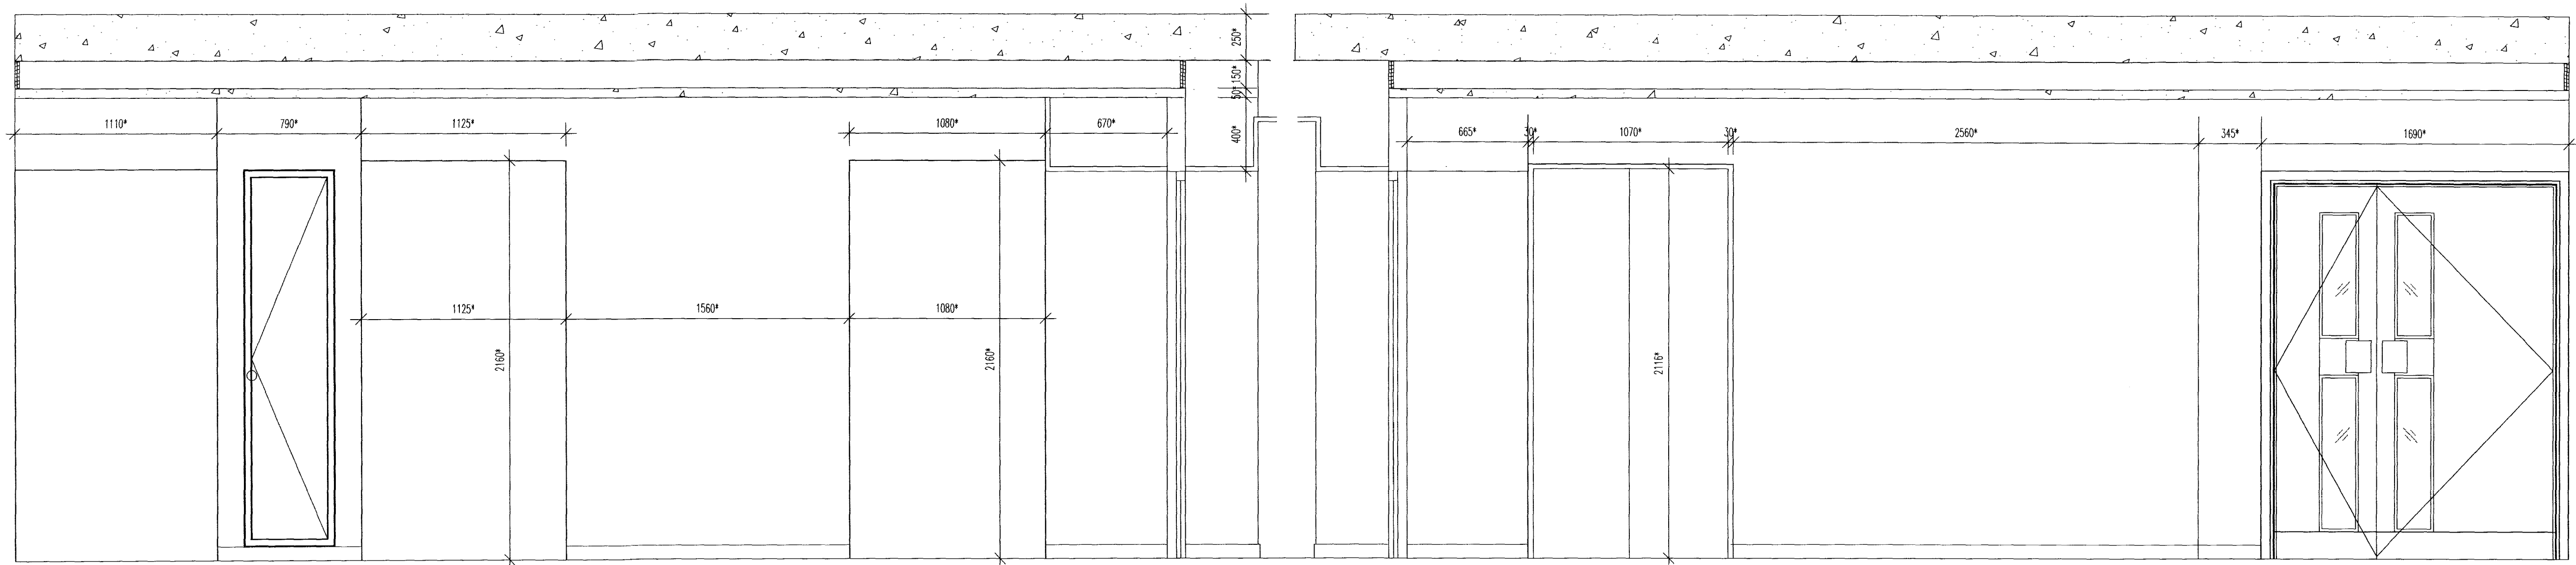


Elevation A-A Existing

Elevation B-B Existing

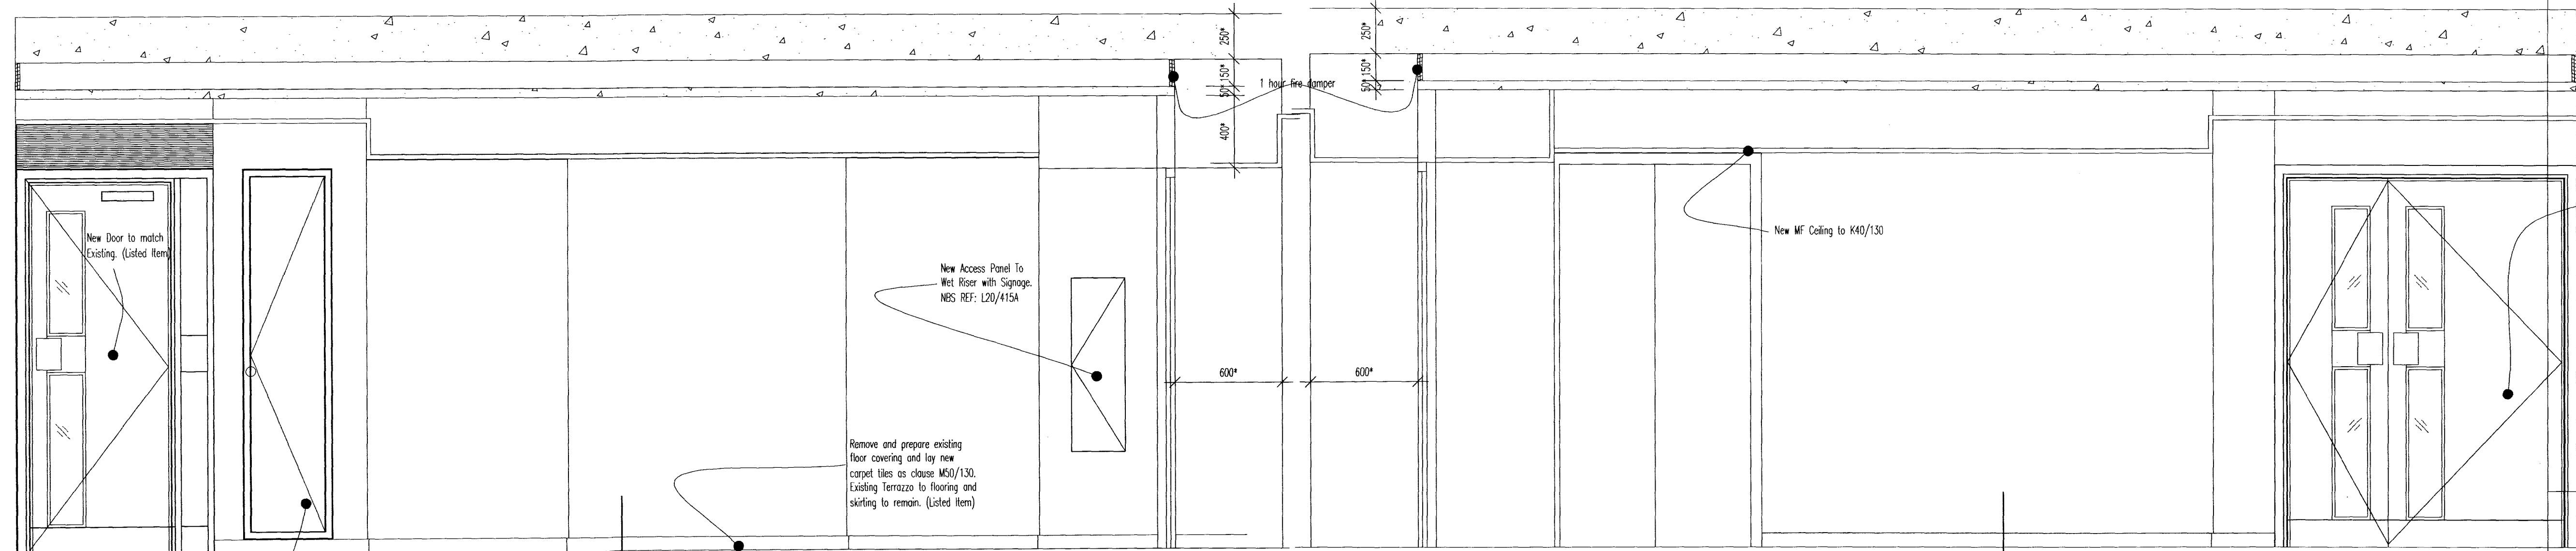


Elevation A-A Proposed


Elevation B-B Proposed

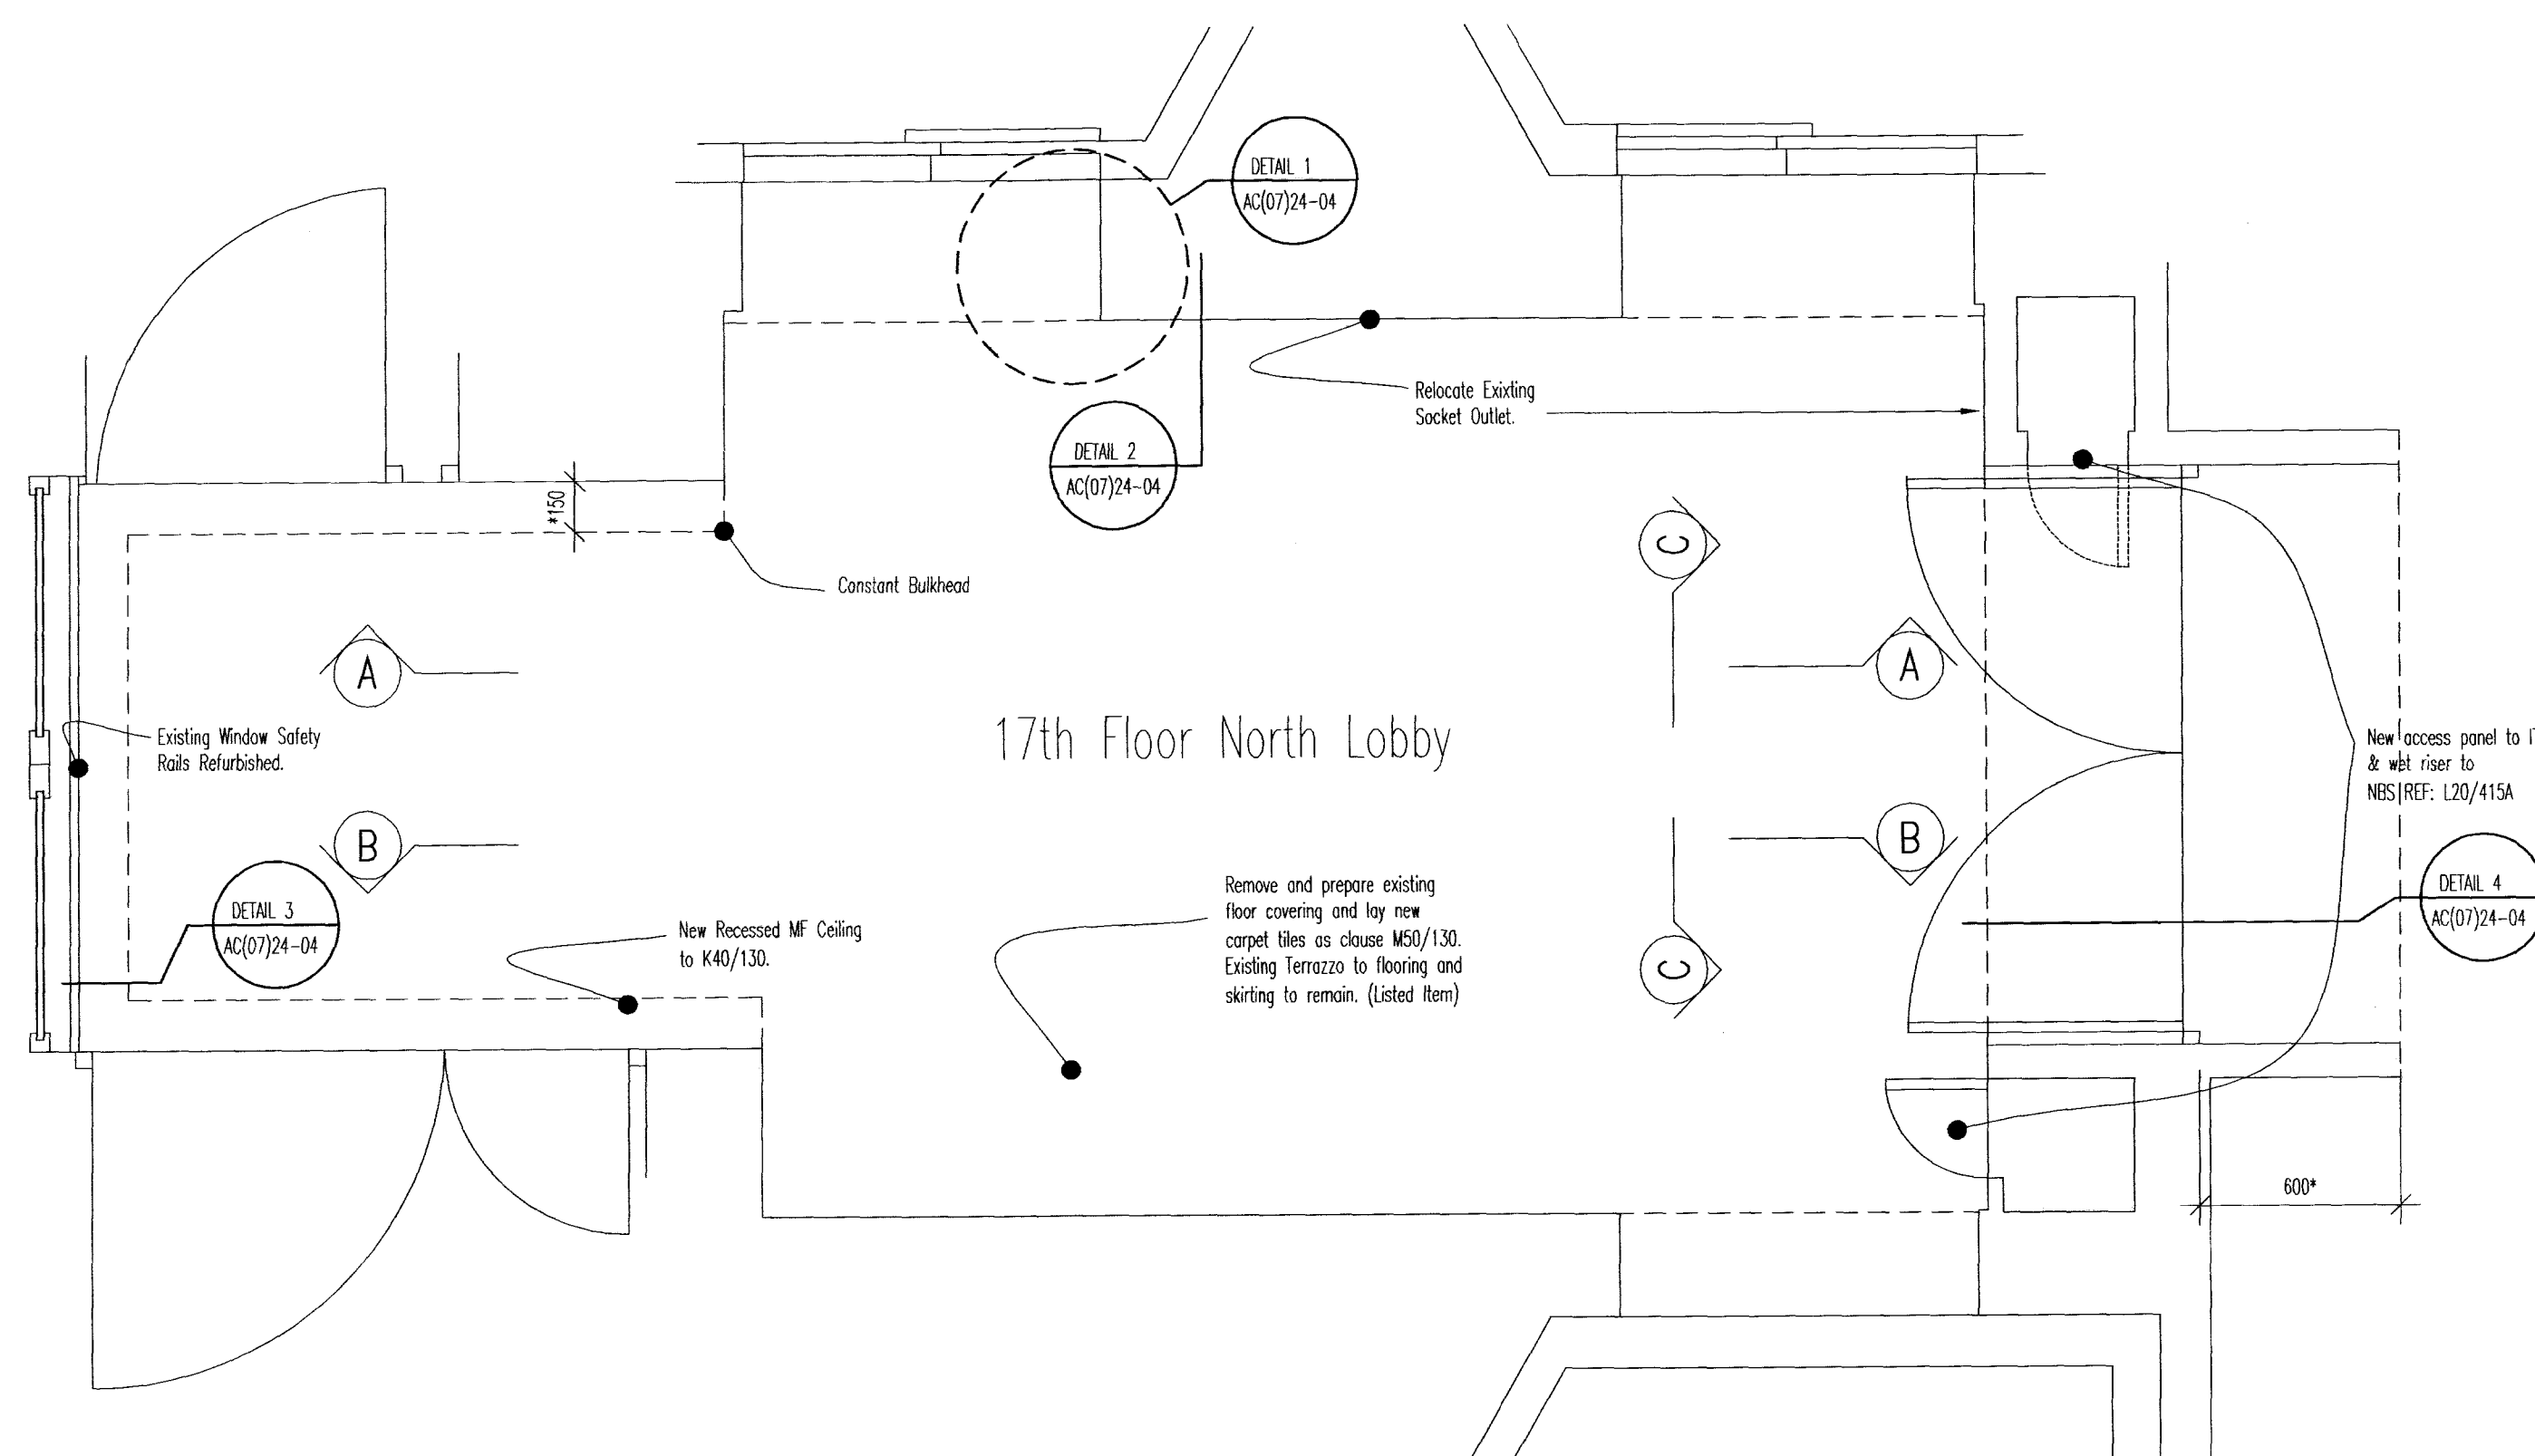

17th Floor North Lobby

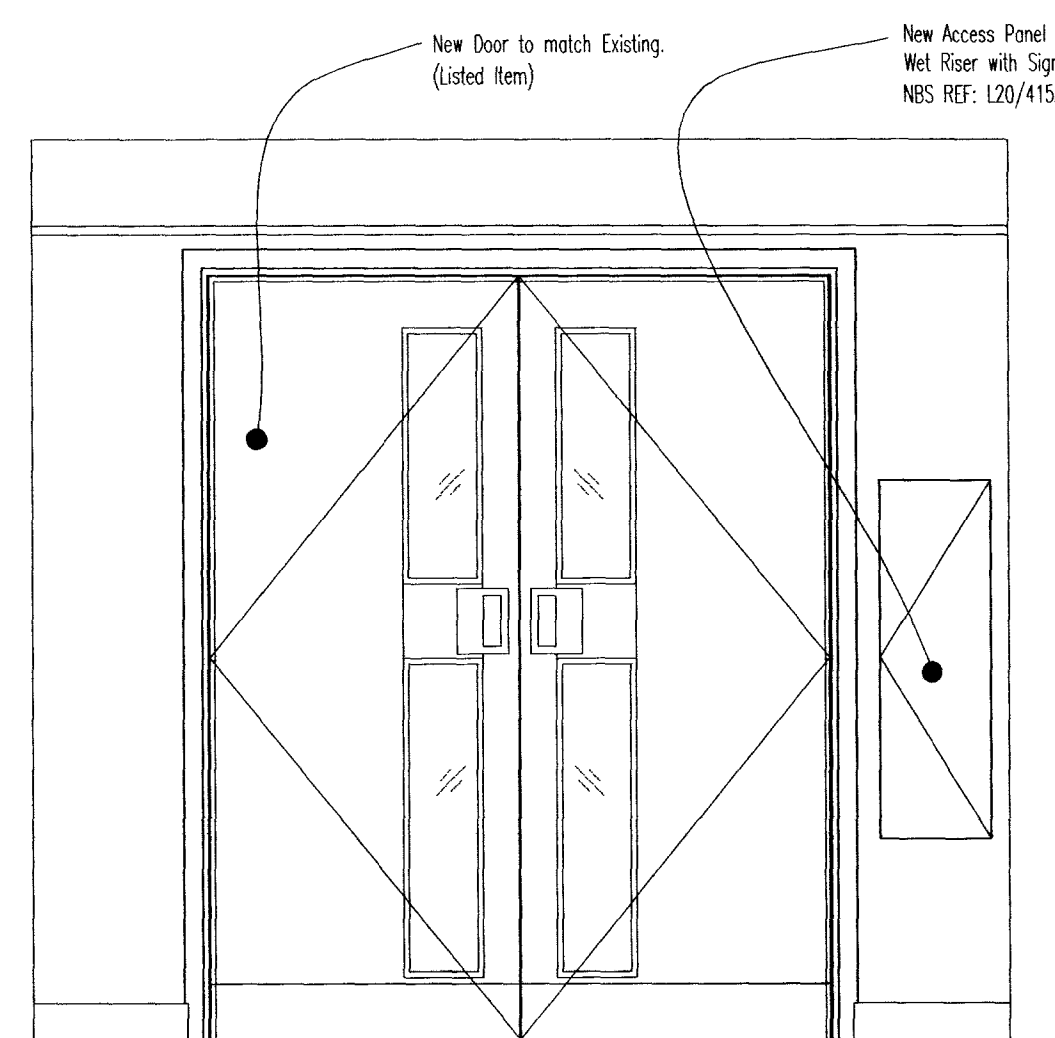

Elevation C-C Proposed

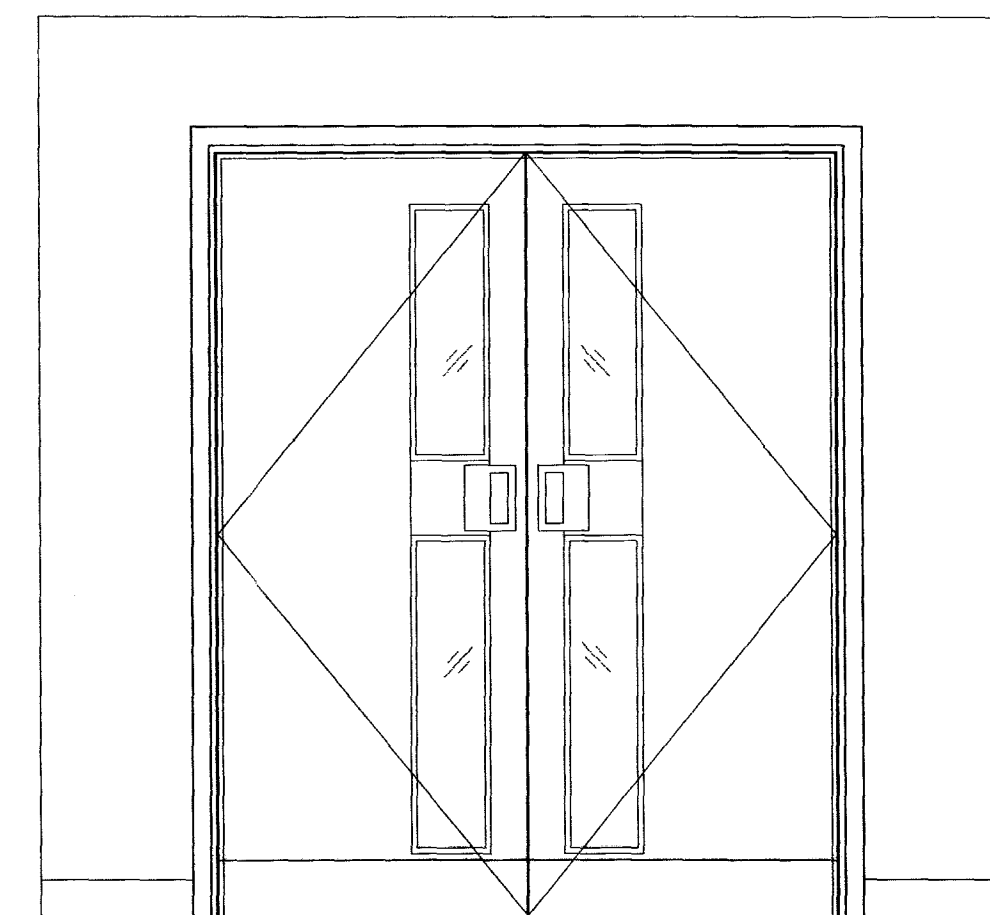

Elevation C-C Existing

* Note : All Dimensions Shown Nominally only and to be checked on site.

All discrepancies to be reported to ttsp. Do not scale this drawing. All dimensions to be checked on site.

Rev	Date	Revisions	By	Ch'd
-----	------	-----------	----	------


Drawing Status
FOR PLANNING

Project Title
**Aramco Centre Point
Level 24**

Drawing title
**Typical Non-Active
Lift Lobby Details**

Sheet	Scale	Date	Drawn	Ch'd
A1	1:20	18.02.10	CI	AM

Project no 2584	Rev
Drawing no AA(07)24-03	

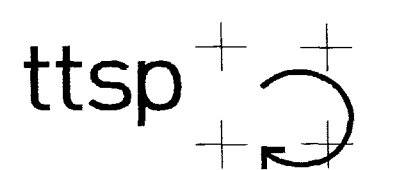

Architecture + Design
90.98 Goswell Road
London EC1V 7RD
t: +44 (0)20 7490 8899
e: enquiry@ttsp.com
w: www.ttsp.com