


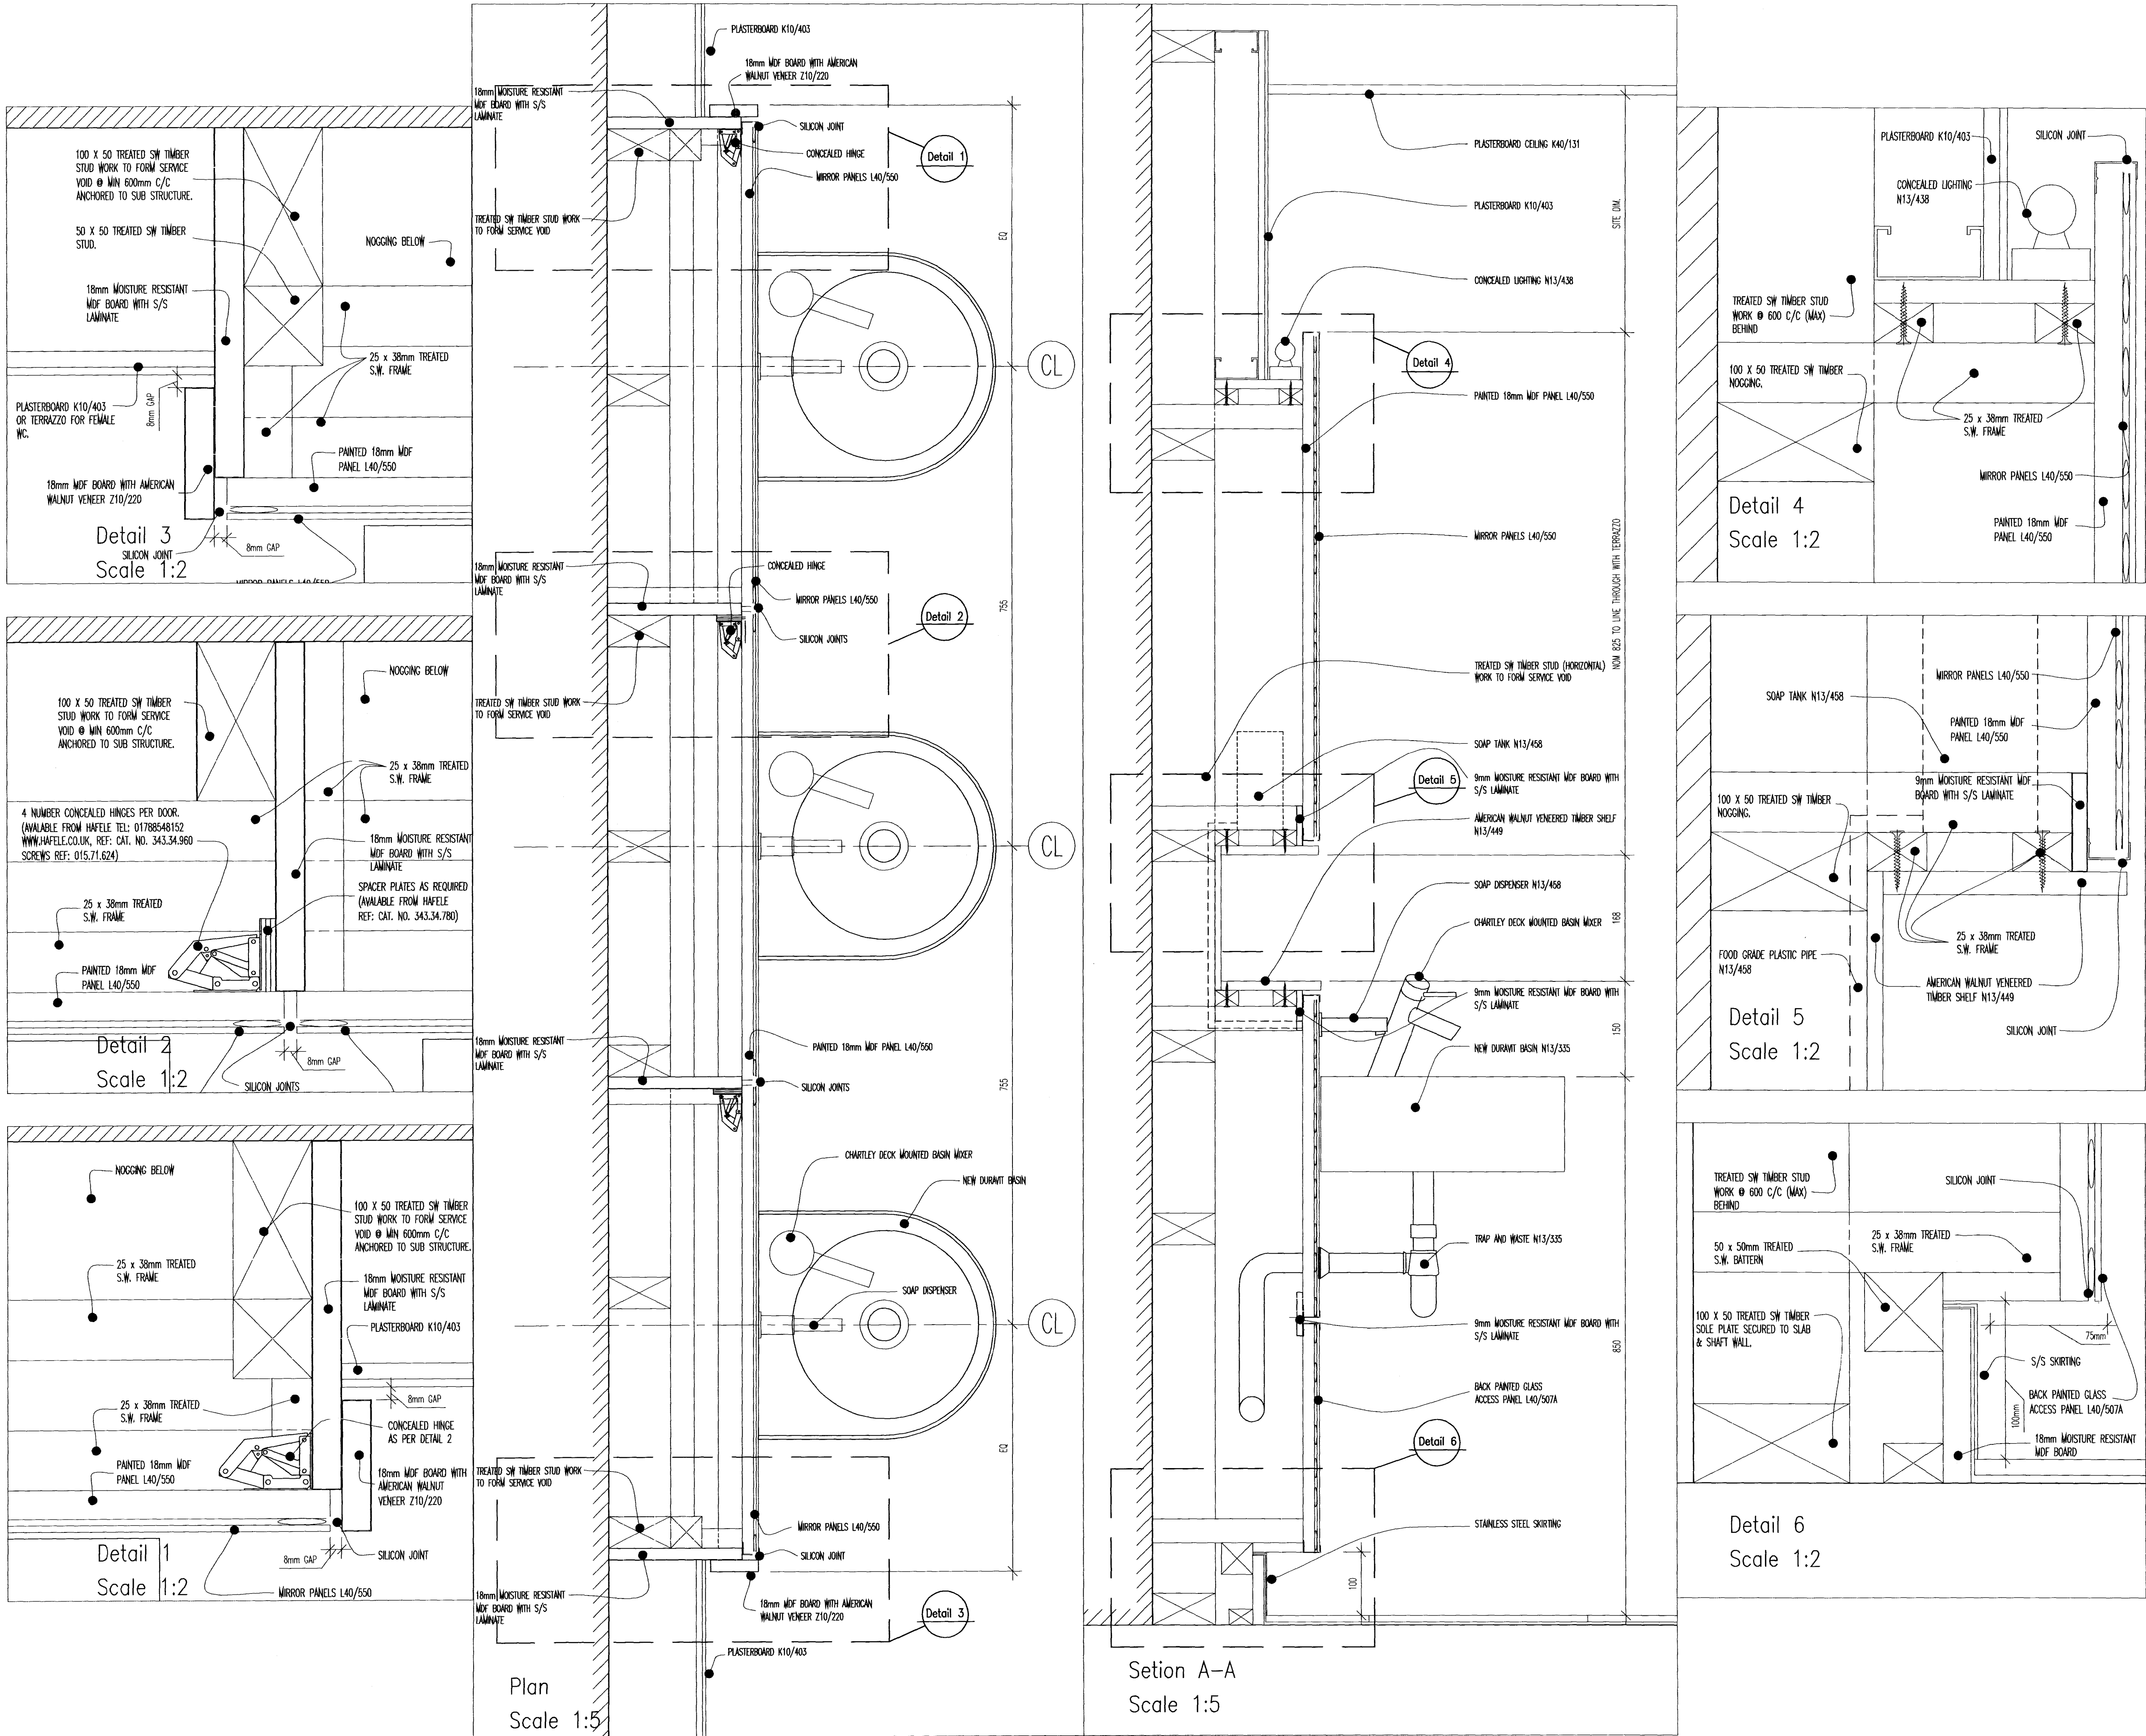

All discrepancies to be reported to ttsp.
Do not scale this drawing. All dimensions to be checked on site.

Rev Date Revisions By Ch'd

Drawing Status
FOR PLANNING

Project Title
**Aramco Centre Point
Level 24**


Drawing title
Typical Toilet Details

Sheet Scale Date Drawn Ch'd
A1 1:2/5 18.02.10 CI AM

Project no
2584

Drawing no
AC(07)24-05

Rev

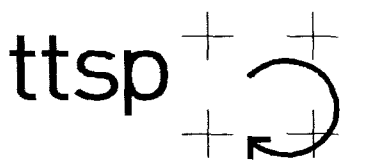

Architecture + Design
90.98 Goswell Road
London EC1V 7RD
t: +44 (0)20 7490 8899
e: enquiry@ttsp.com
w: www.ttsp.com