


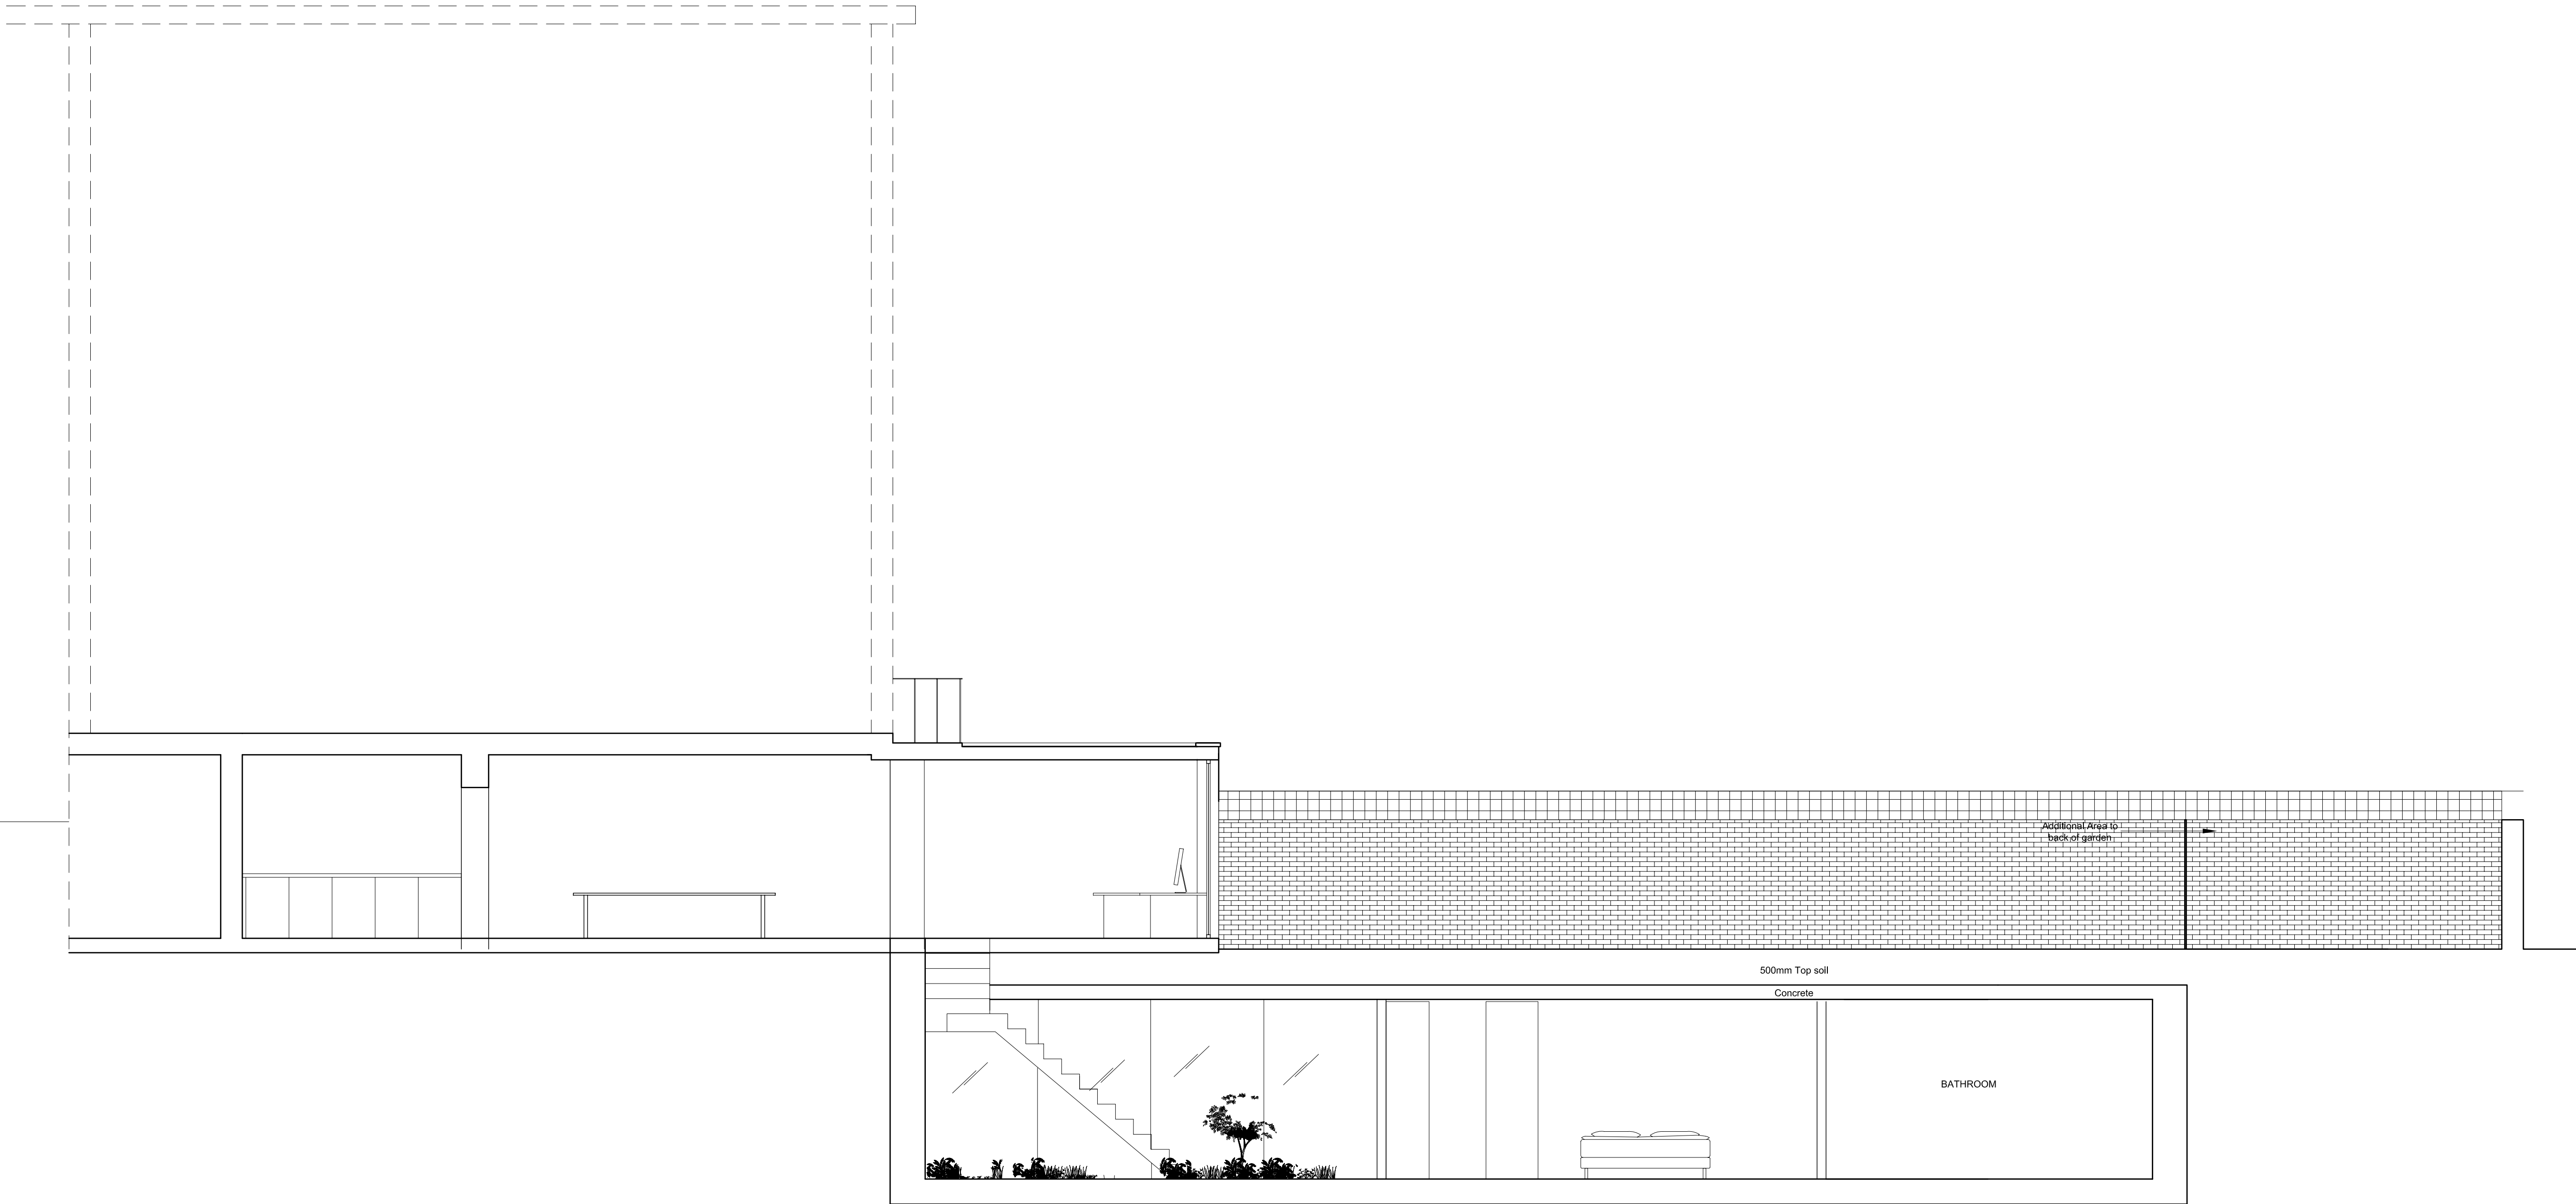

Project	BELSIZE PARK GARDENS			
	COUPDEVILLE			
Drawing Title	Unit 1A	Woodstock Studios	35 Woodstock Grove	London W12 8LE
	Tel : +44 (0) 208 811 2660	Fax : +44 (0) 208 740 7962	E-Mail: info@coupeville.net	
PROPOSED SECTION AA	Date	JUNE 09	Drawn By	PM
	Scale	1:50@A1	Checked By	Revision
		930 PL-07A		
		Plant Removed		