



PROPOSED NORTH ELEVATION

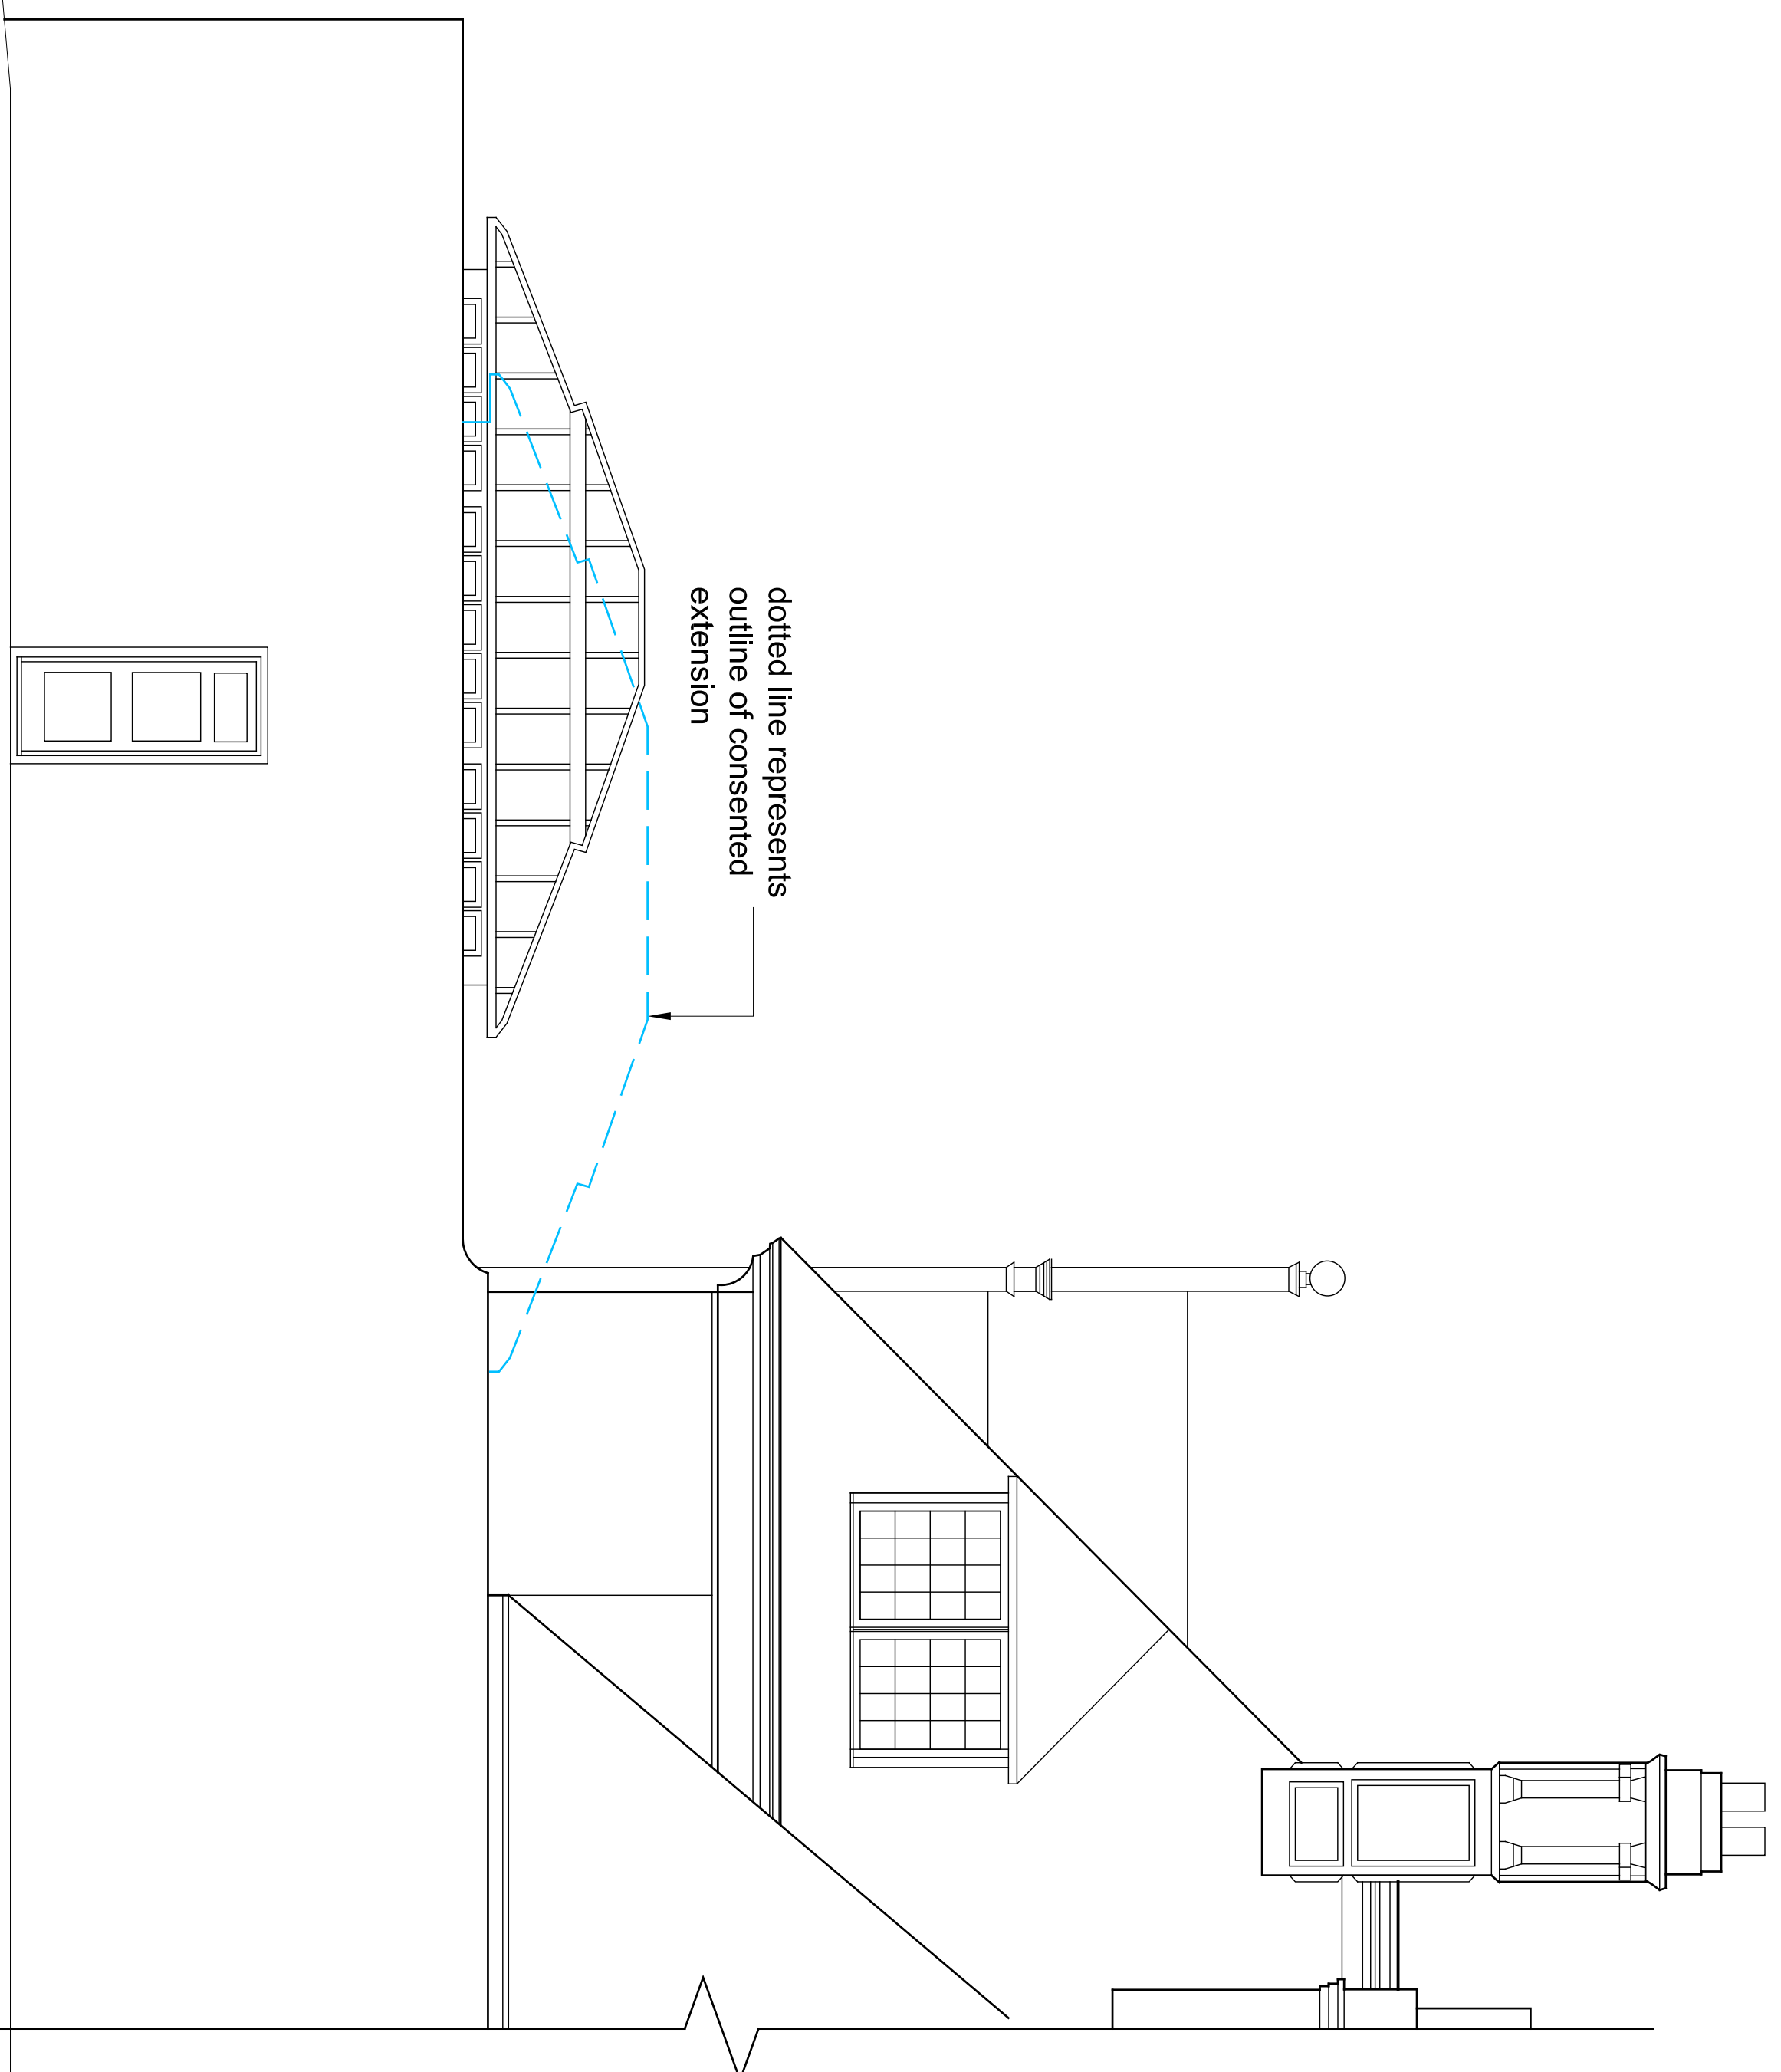

PROPOSED EAST ELEVATION

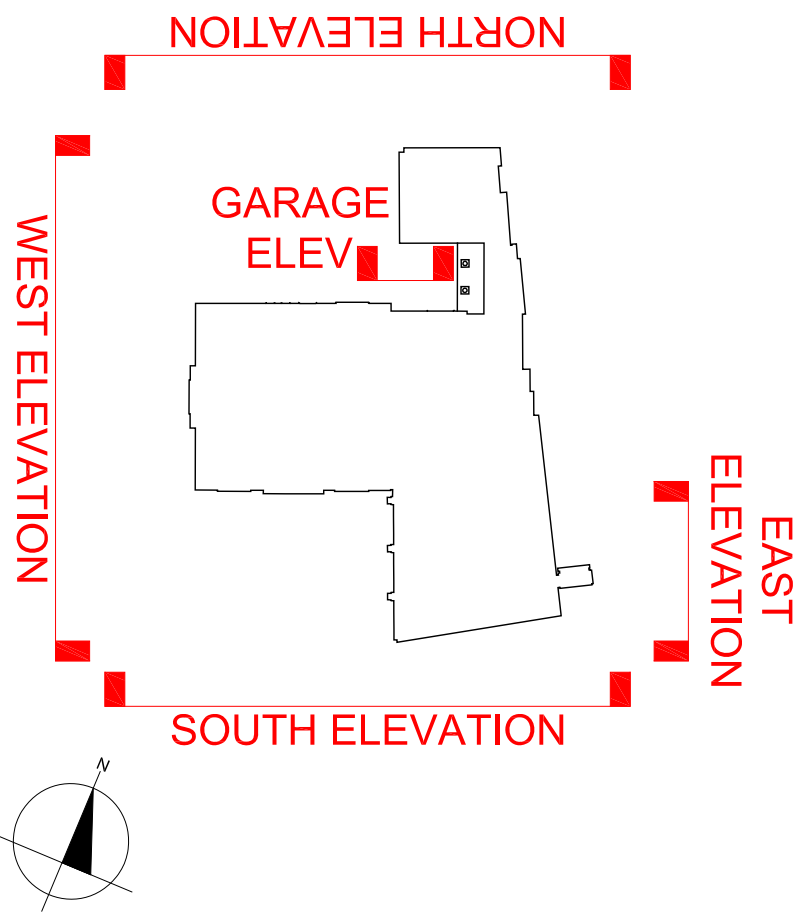

PLANNING

FOR PLANNING APPLICATION PURPOSES ONLY

This drawing has been produced for **Agilegro, Syon at Epping, .**, for the project/site named as **Manor Farm, Hampstead, .** and is submitted as part of a planning application relating to this site name only and is not intended for use by any other person or organisation or for any other purpose.

© PKS Architects LLP

FEBRUARY 2010

PROJECT					DATE	
MANOR FARM, HAMPSTEAD					1:50 @ A1	
North & East Elevations - Proposed					EUV	
architects					003-13	
PKS					-	

© PKS Architects LLP 10 Deane House Studios, Greenwood Park, London, NW5 1LB t: 0207 7424 4800 f: 0207 7424 4801 e: pks@pksearchitects.com