


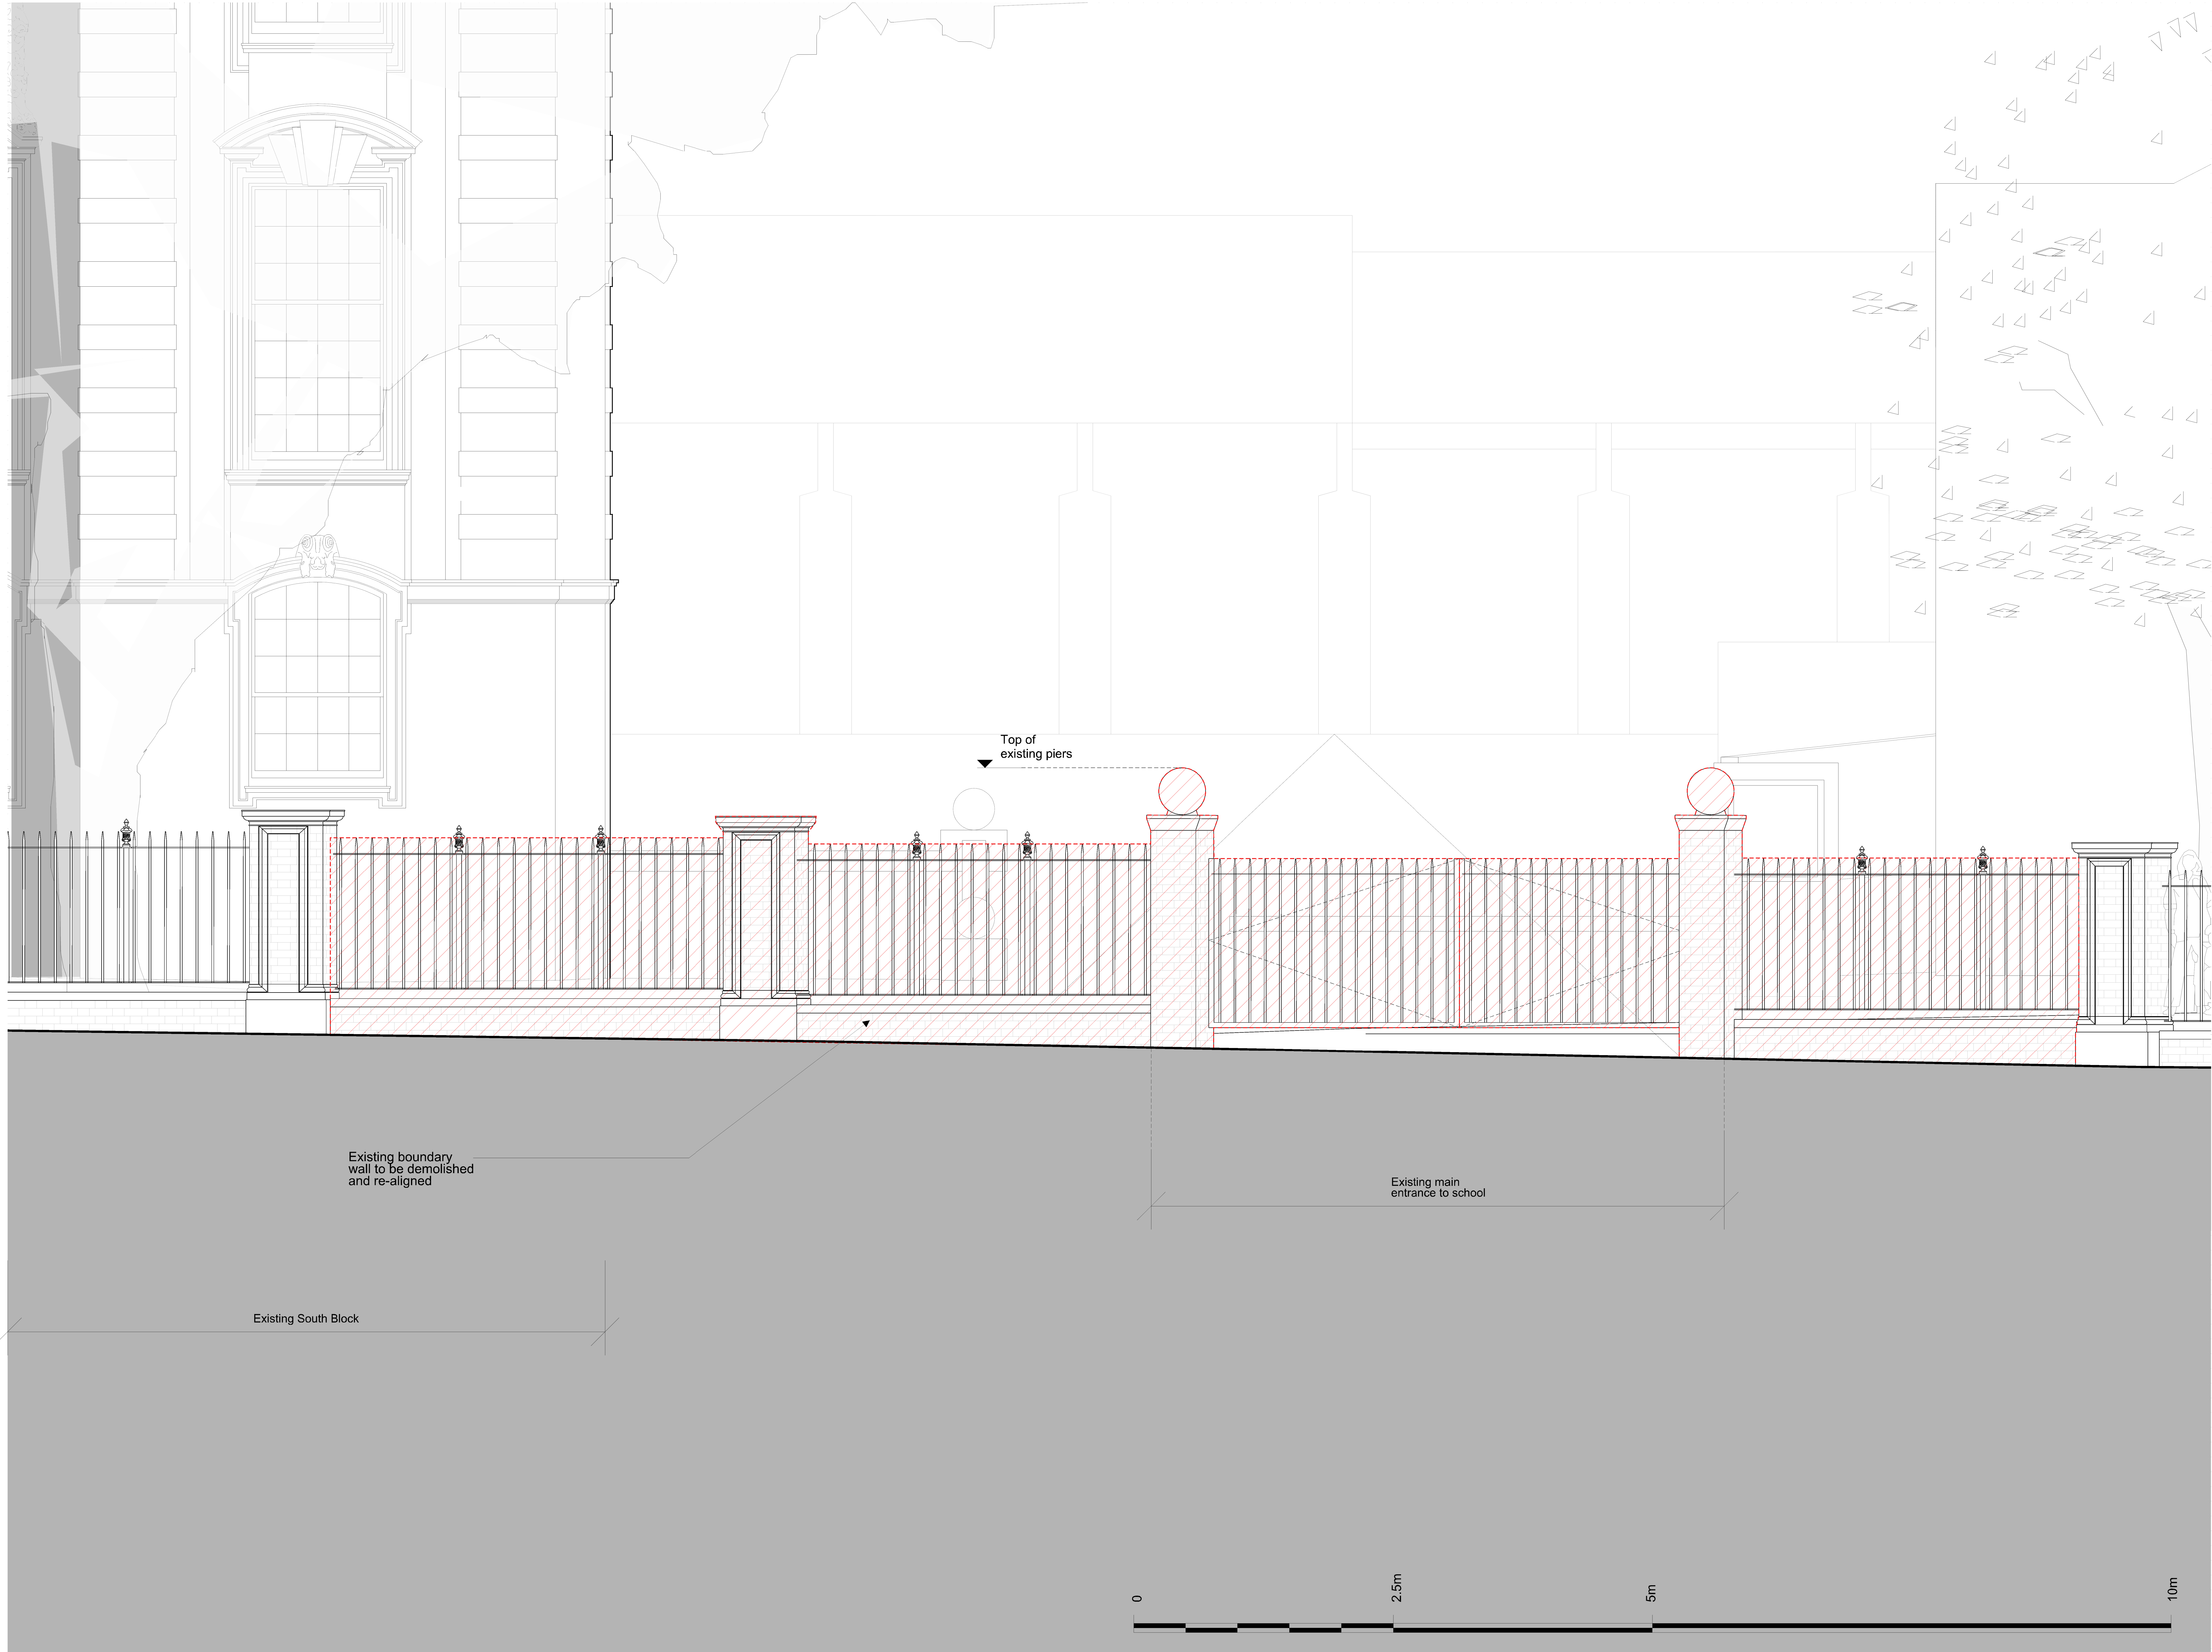

Notes:

- Extent of existing boundary wall and gate to be demolished and re-aligned

- 25.03.10 Issued for Planning

Revision:

ORMS
Architecture
Design

1 Pine Street London EC1R 0JH
T 0207 833 8533 F 0207 837 7575
E orms@orms.co.uk

Project UCS - Frogmat Reception and Colonnade

Drawing title Existing Frogmat Main School Entrance Elevation

Scale 1:20 @ A0 Drwg. No. 1770 PL 06

Date March '10

Status ☒ For information ☐ For tender ☐ For construction

Do not scale. All dimensions to be confirmed on site.
Information contained in this drawing is the sole copyright of ORMS Designers & Architects Ltd.
It is not to be reproduced without permission.