


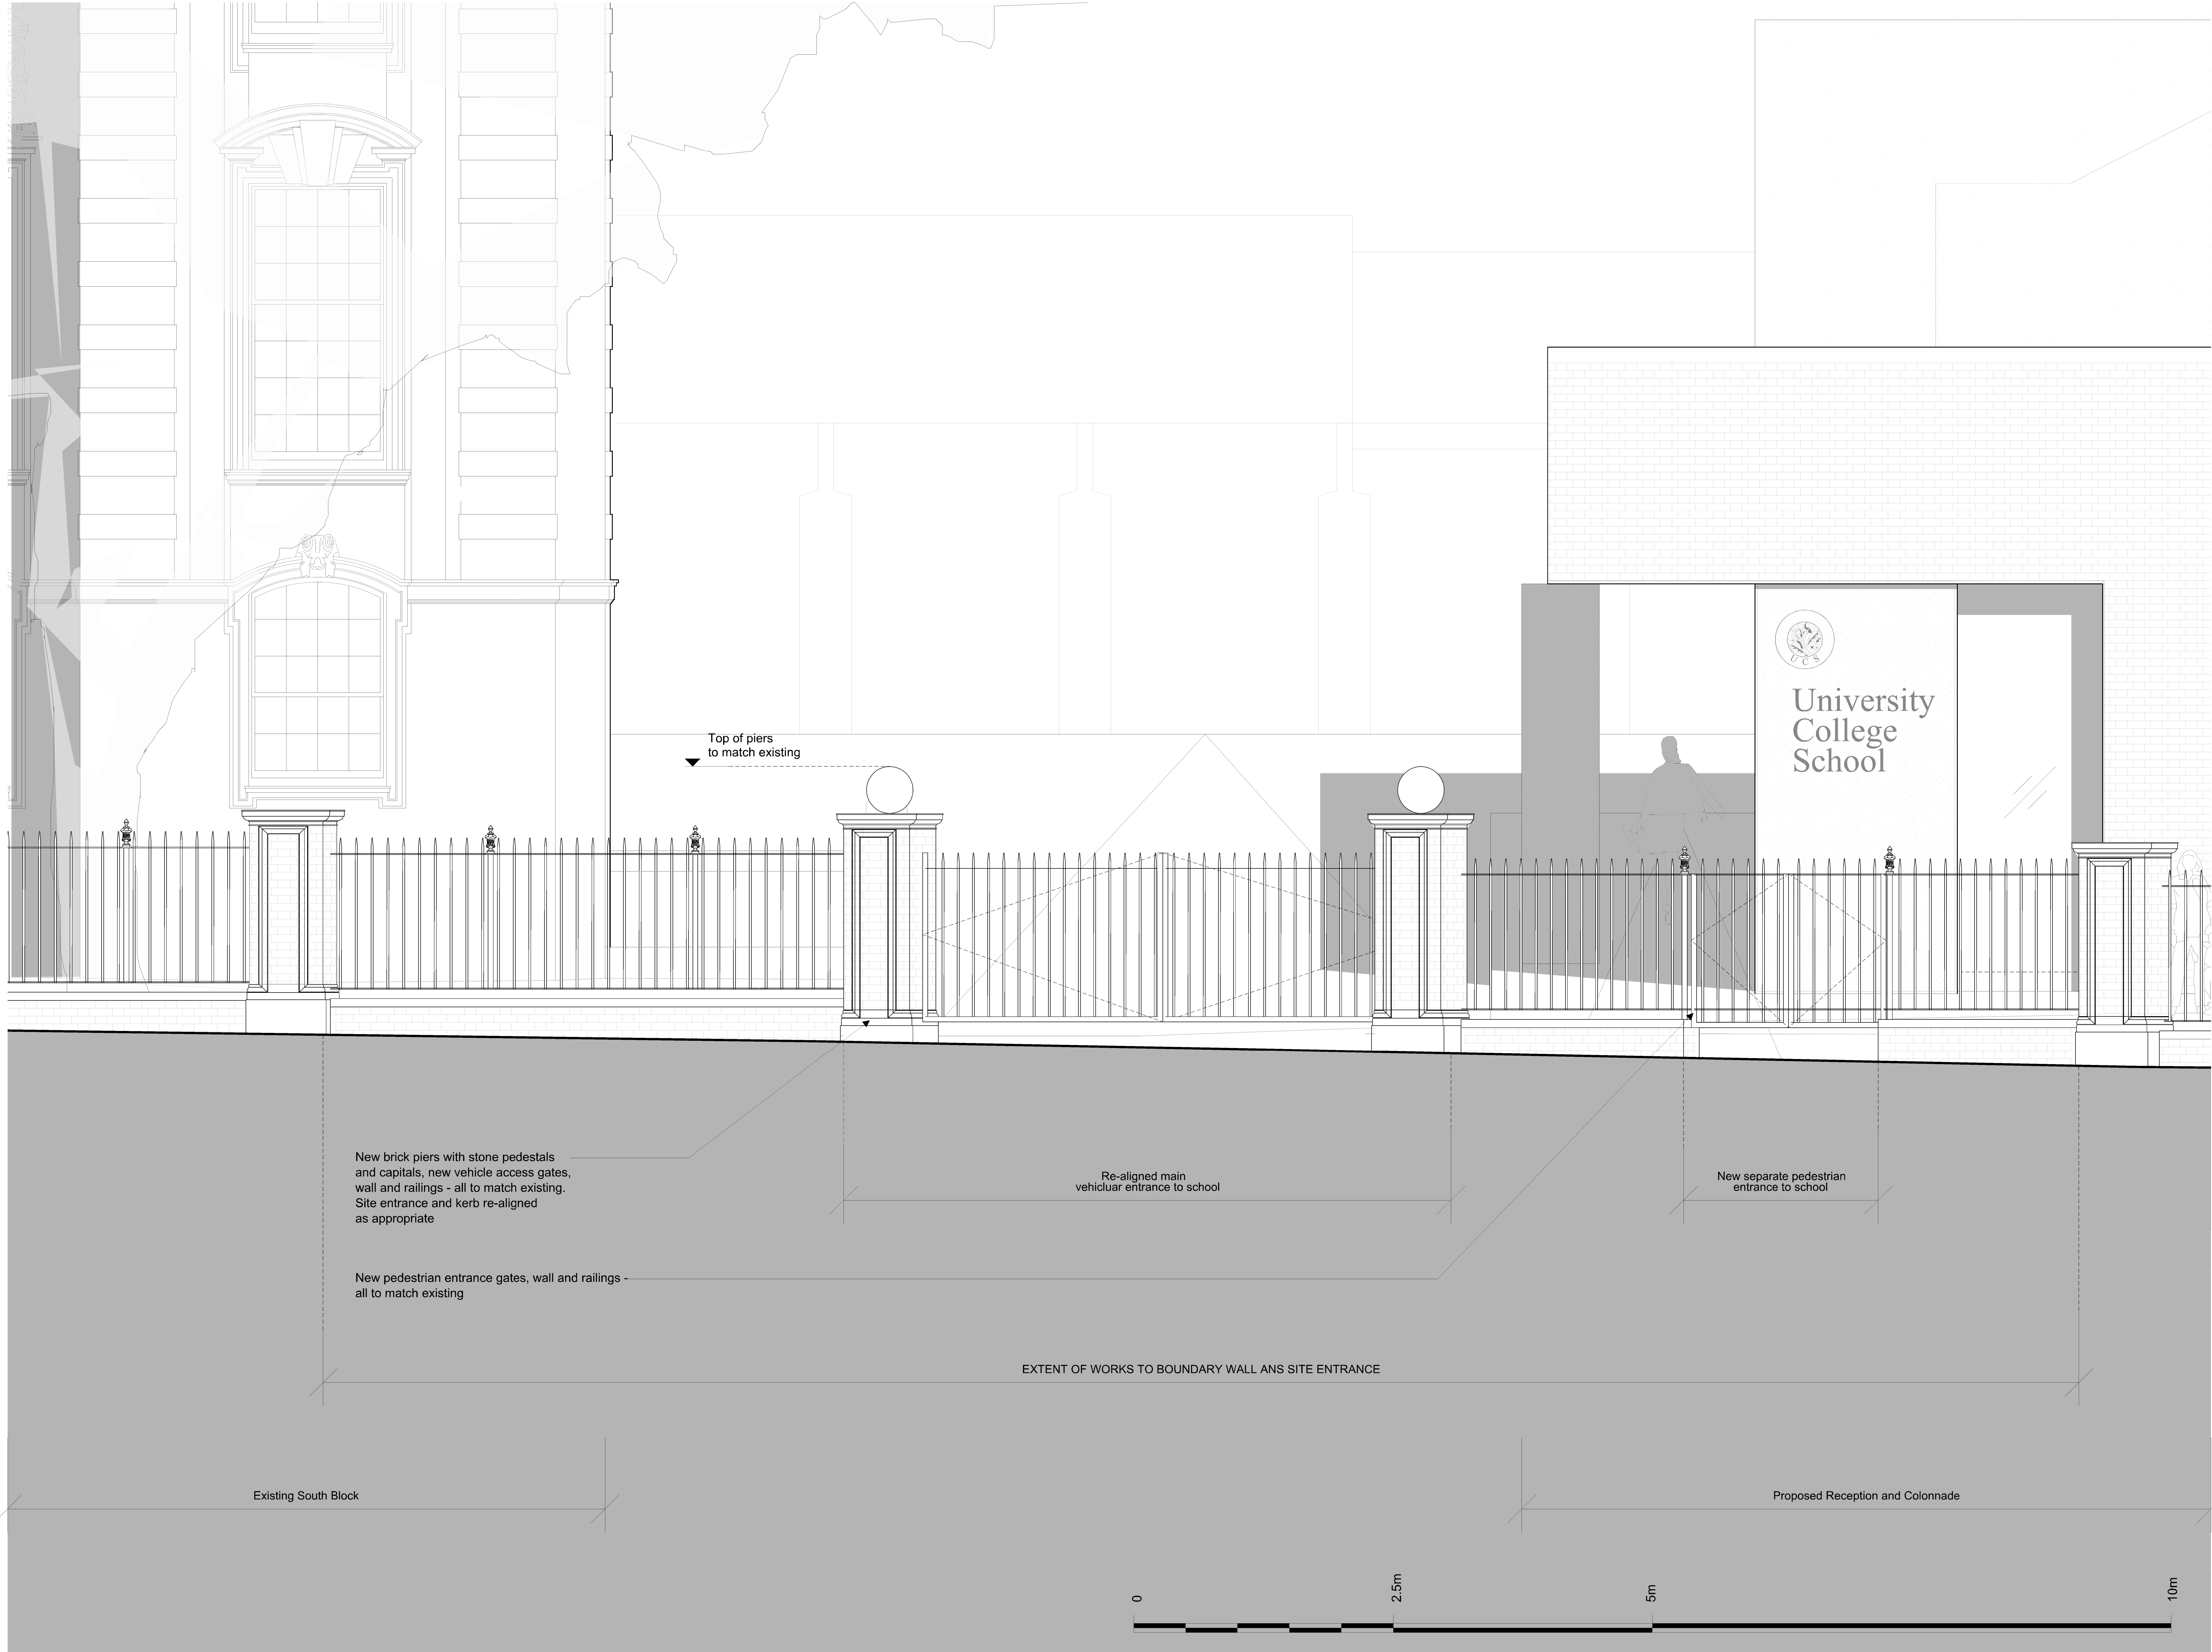

Notes

- 25.03.10 Issued for Planning

Revision:

ORMS
Architecture
Design
1 Pine Street London EC1R 0JH
T 0207 833 8533 F 0207 837 7575
E orms@orms.co.uk

Project UCS - Frogna Reception and Colonnade
Drawing title Proposed Frogna
Main School Entrance Elevation

Scale 1:20 @ A0
Date March '10
Status ☒ For information ☐ For tender ☐ For construction

Drwg. No. 1770 PL 29
Rev. -

Do not scale. All dimensions to be confirmed on site.
Information contained in this drawing is the sole copyright of ORMS Designers & Architects Ltd.
It is to not to be reproduced without permission.