




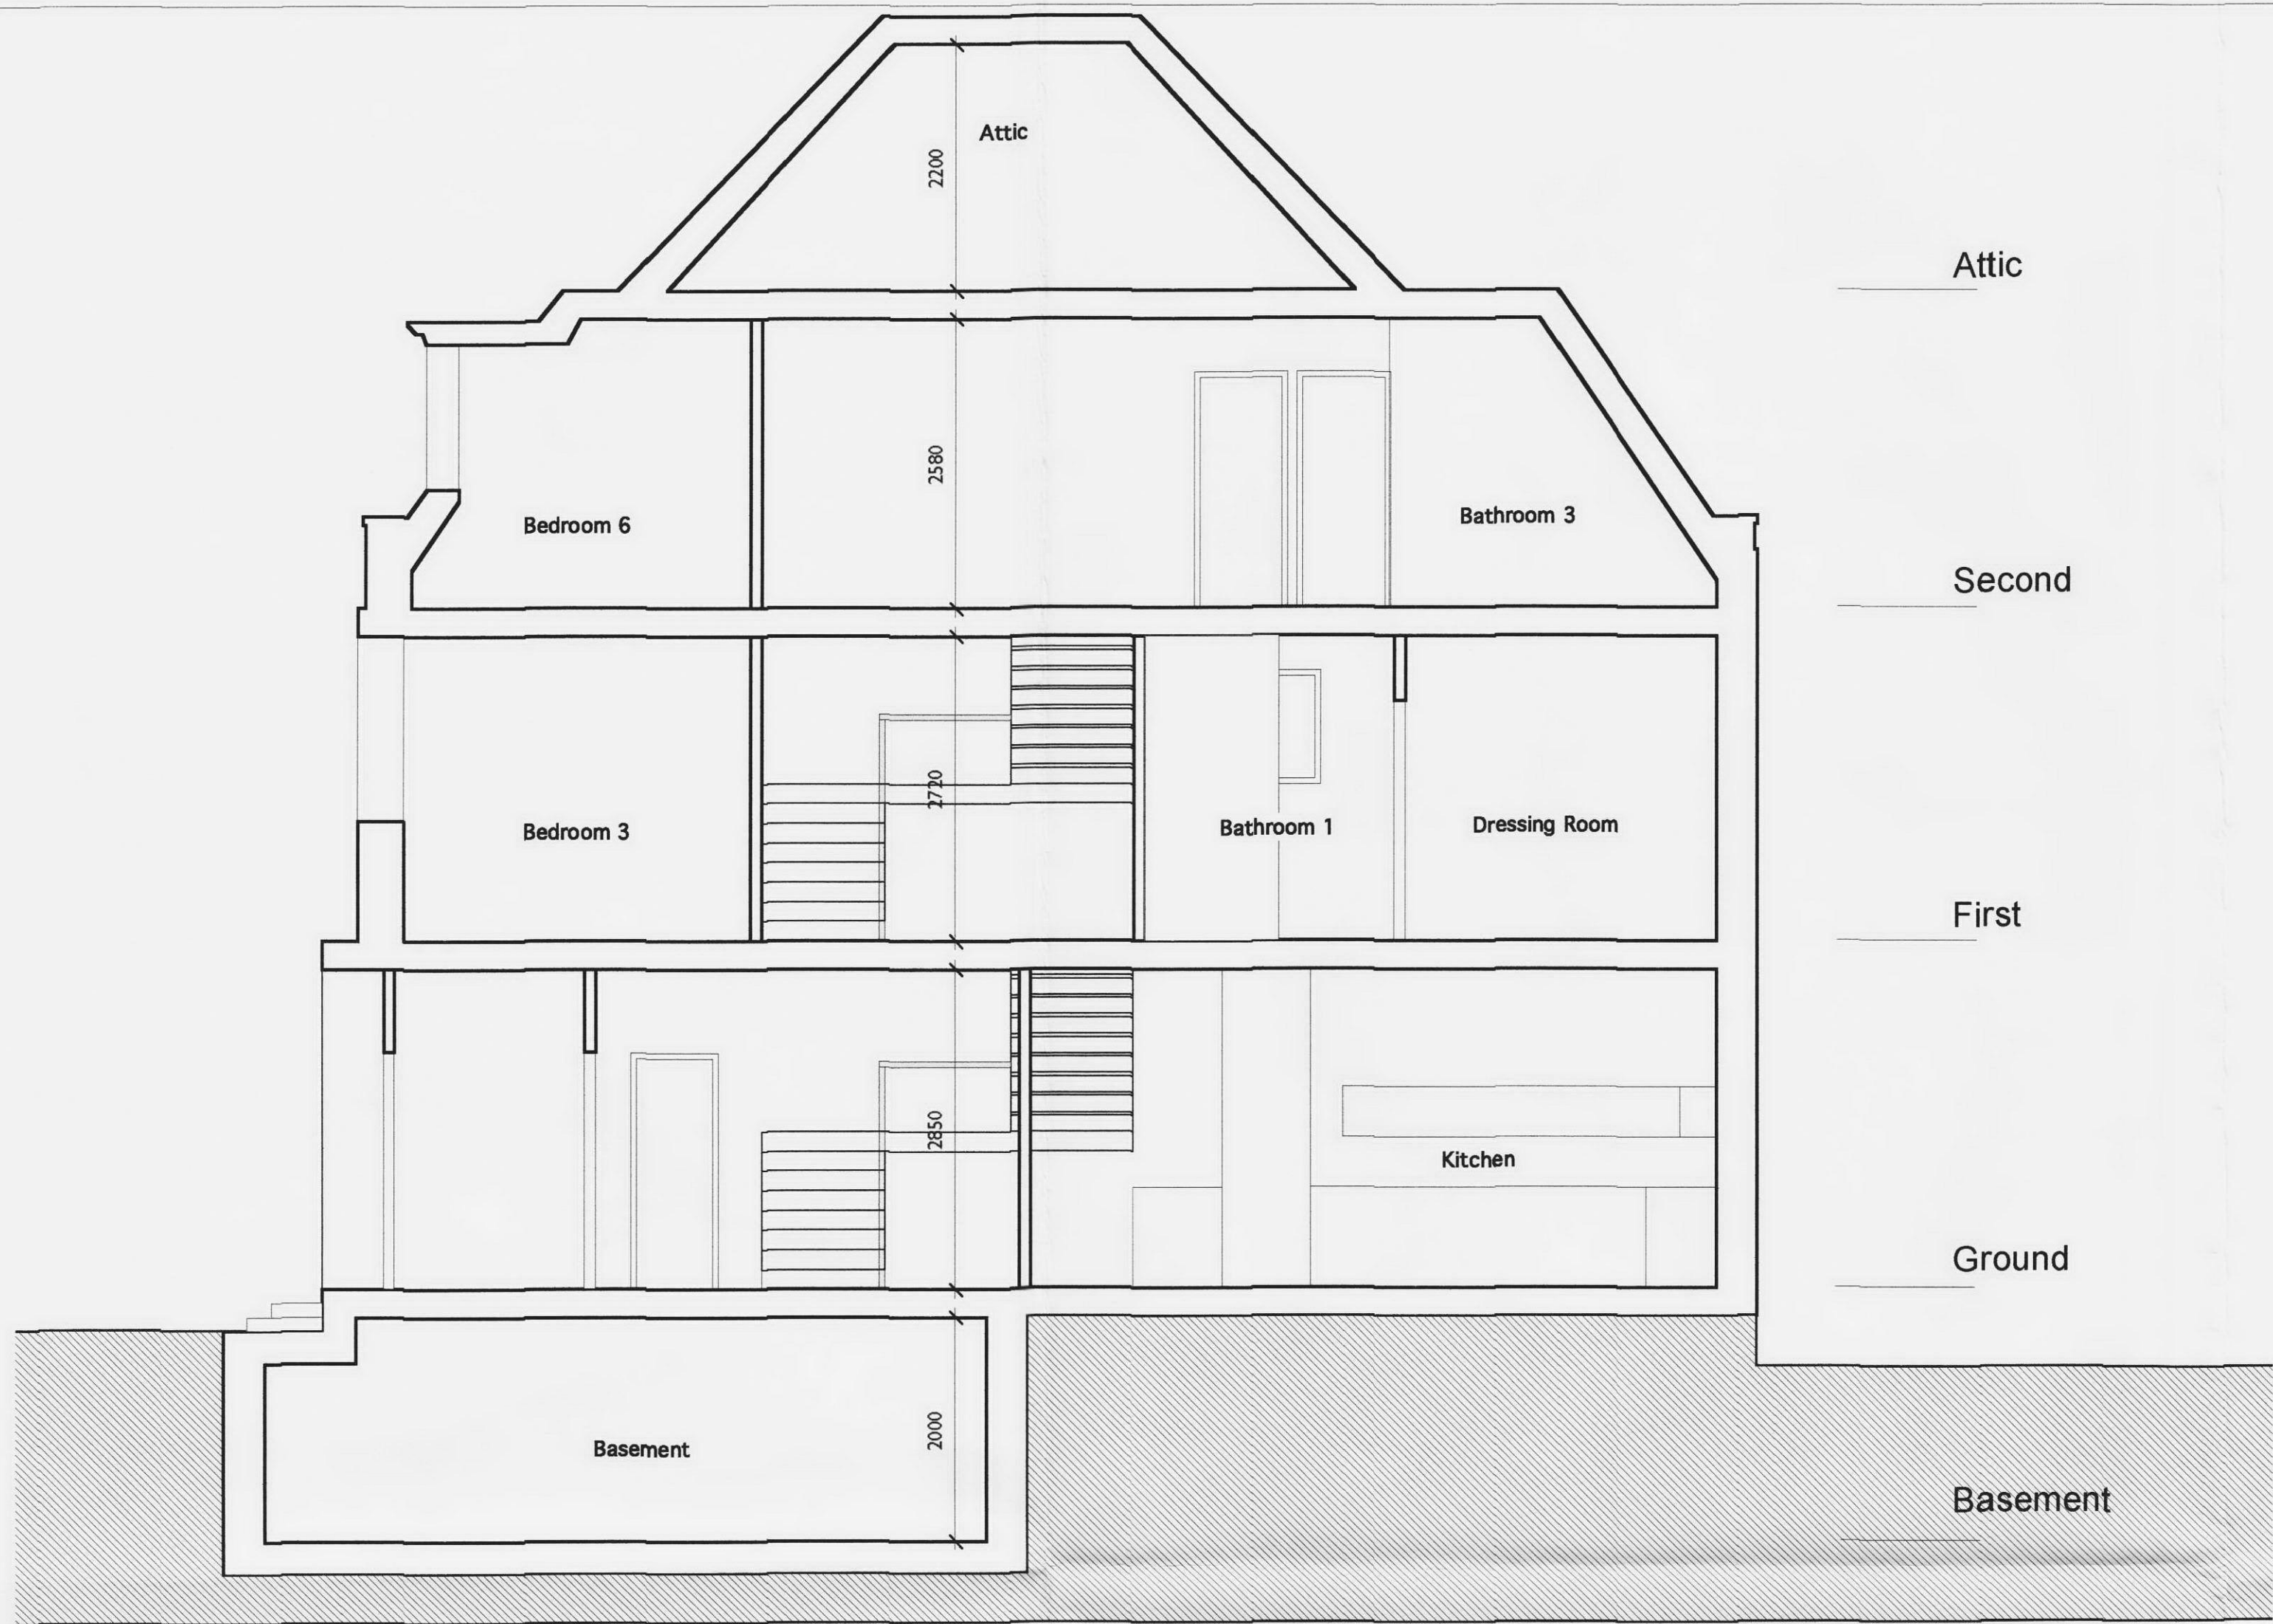

EXISTING SECTION A-A

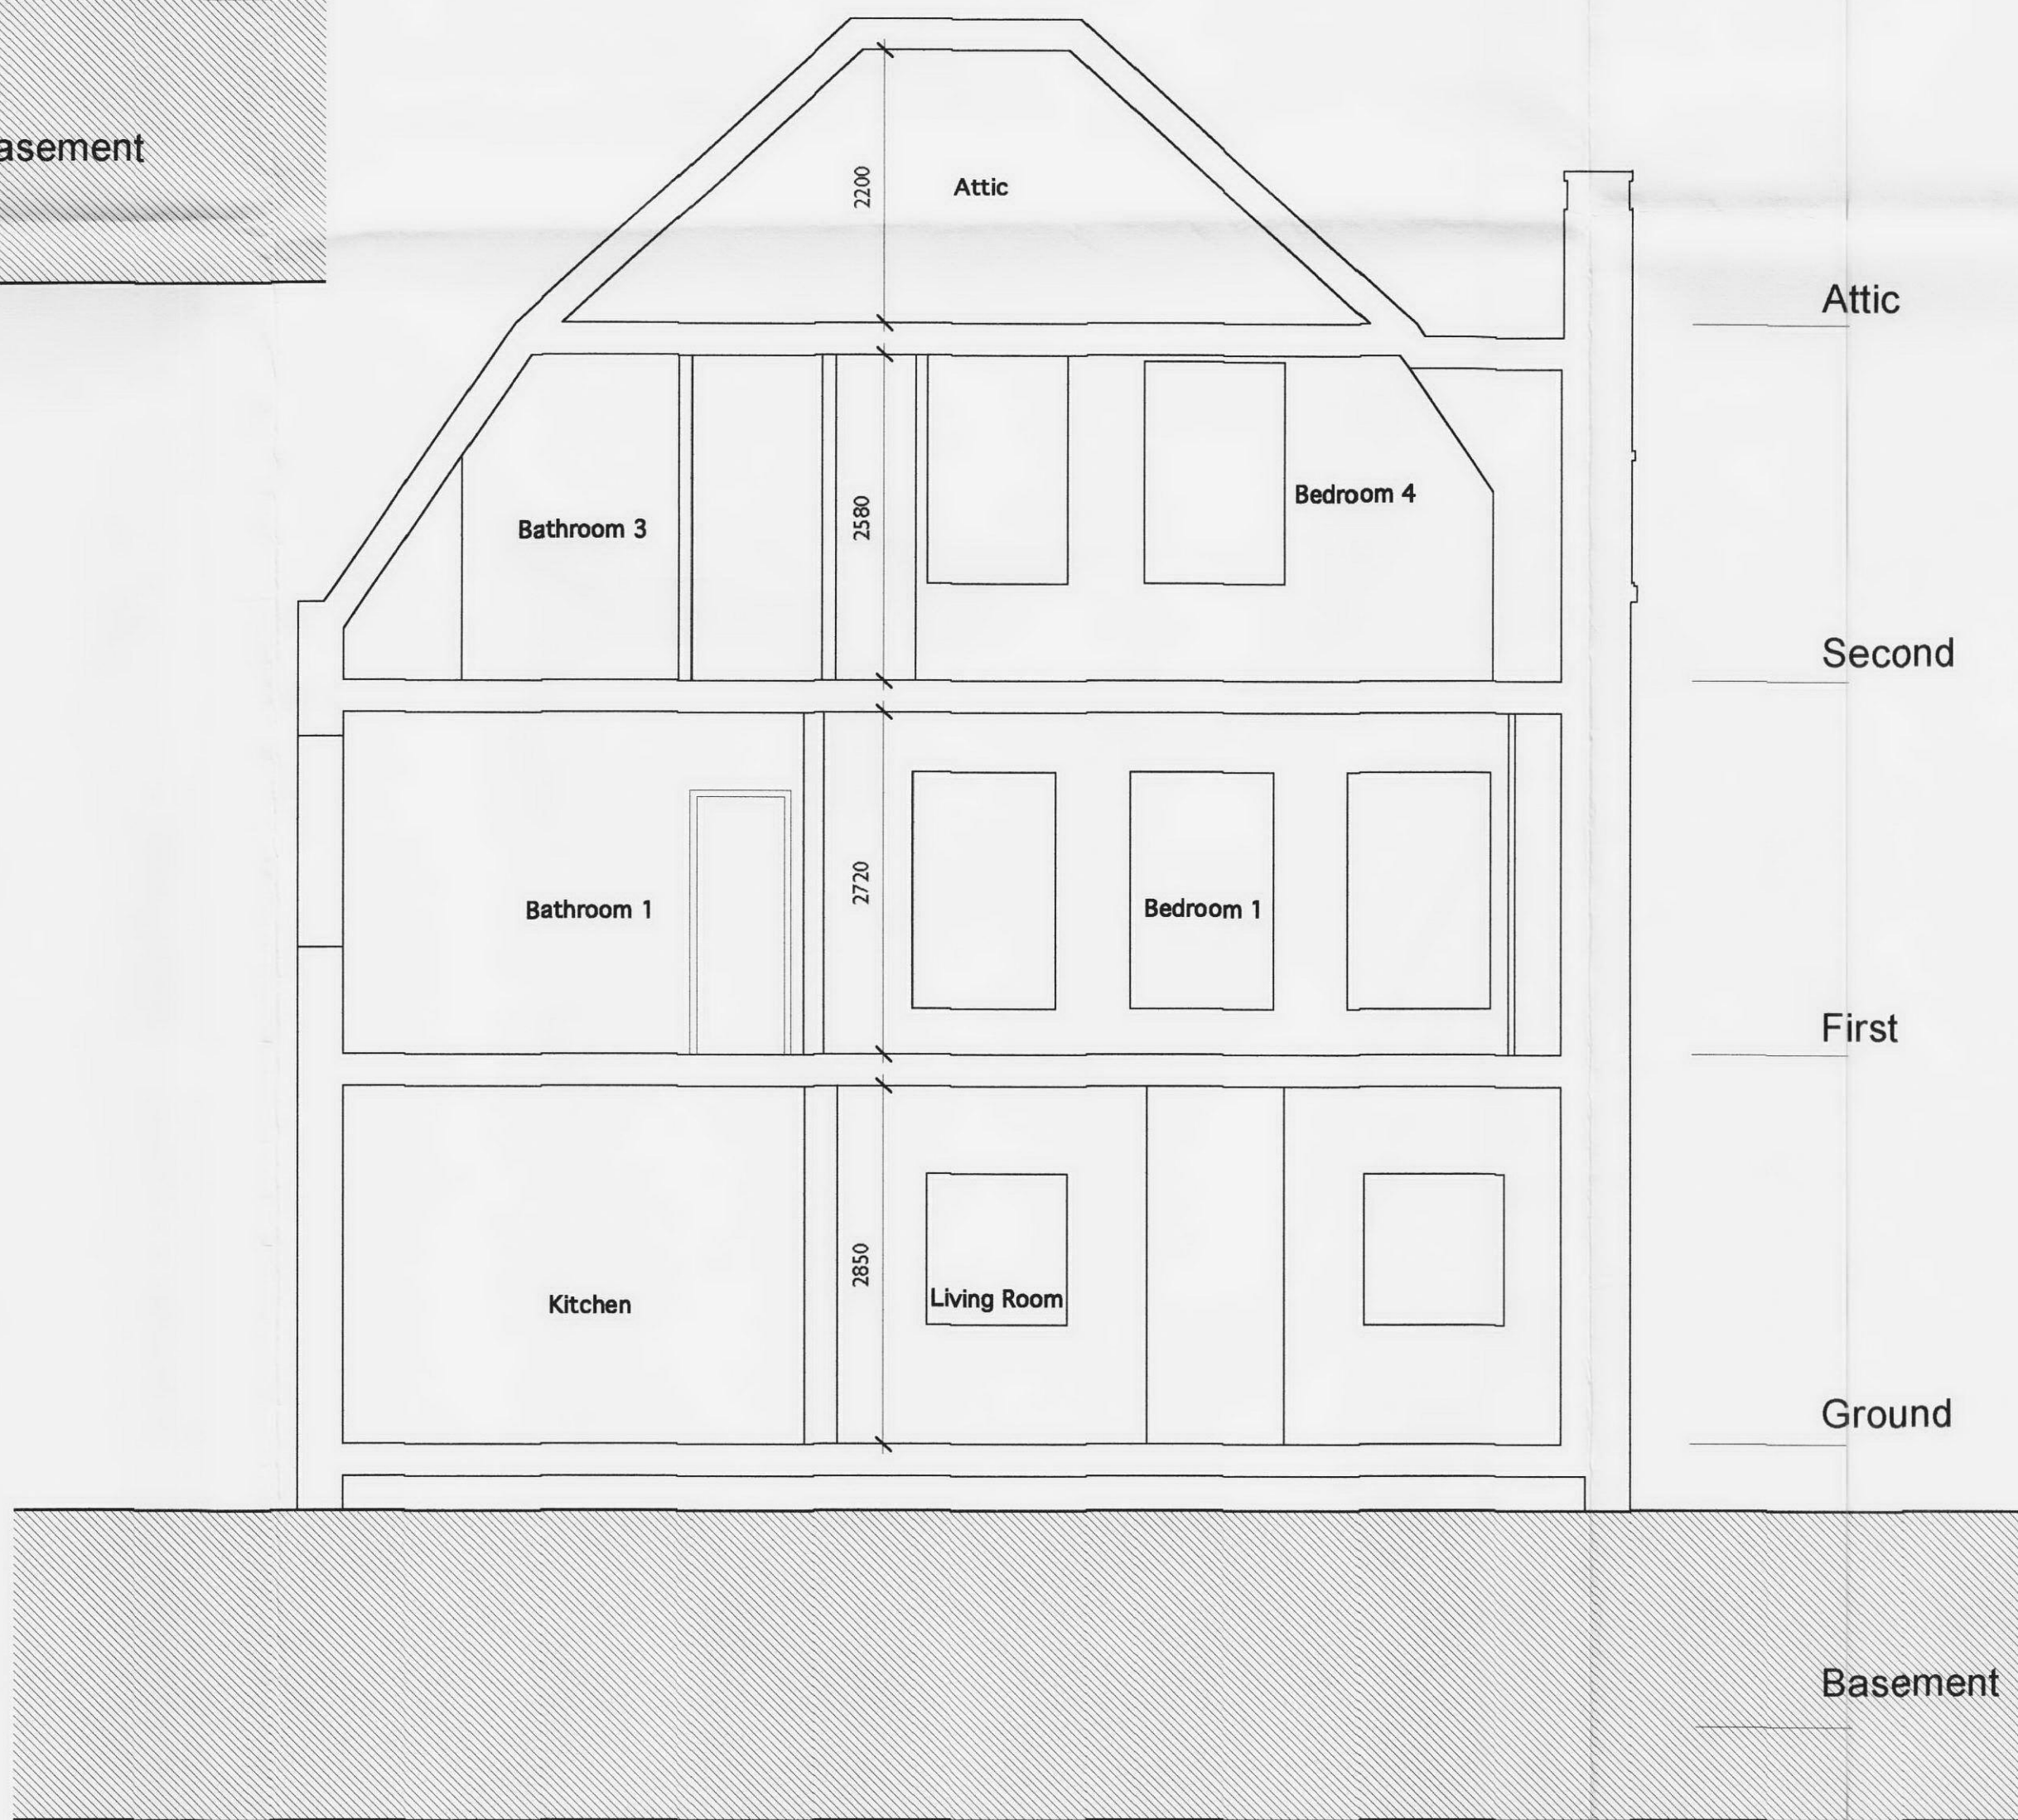

EXISTING SECTION B-B

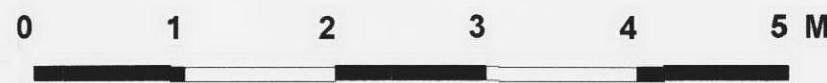

- NOTES
1. This drawing must not be scaled
 2. The contractor is to check all dimensions on site

A GENERAL AMENDMENTS		05-02-09
no.	revision	date
dwg type PLANNING		
dwg status APPLICATION		
Sacks Maguire Architects Studio 4 2 Downshire hill London NW3 1NR Telephone 020 7431 0665 Fax 020 7431 4398		
Project 1A PRINCE ARTHUR RD, LONDON, NW8 6AX		
Title EXISTING SECTIONS A-A & B-B		
Client MR AND MRS SANSON		
scale 1:50 @ A1	drawn JON	date OCT 2008
job number 469	drawing number 031	revision A